


A-A
017

017
C-C

Glazed roof over new entrance at lower level

Existing patio railings moved forward approximately 100mm

New brick parapet behind railings, white rendered to match lower part of wall behind

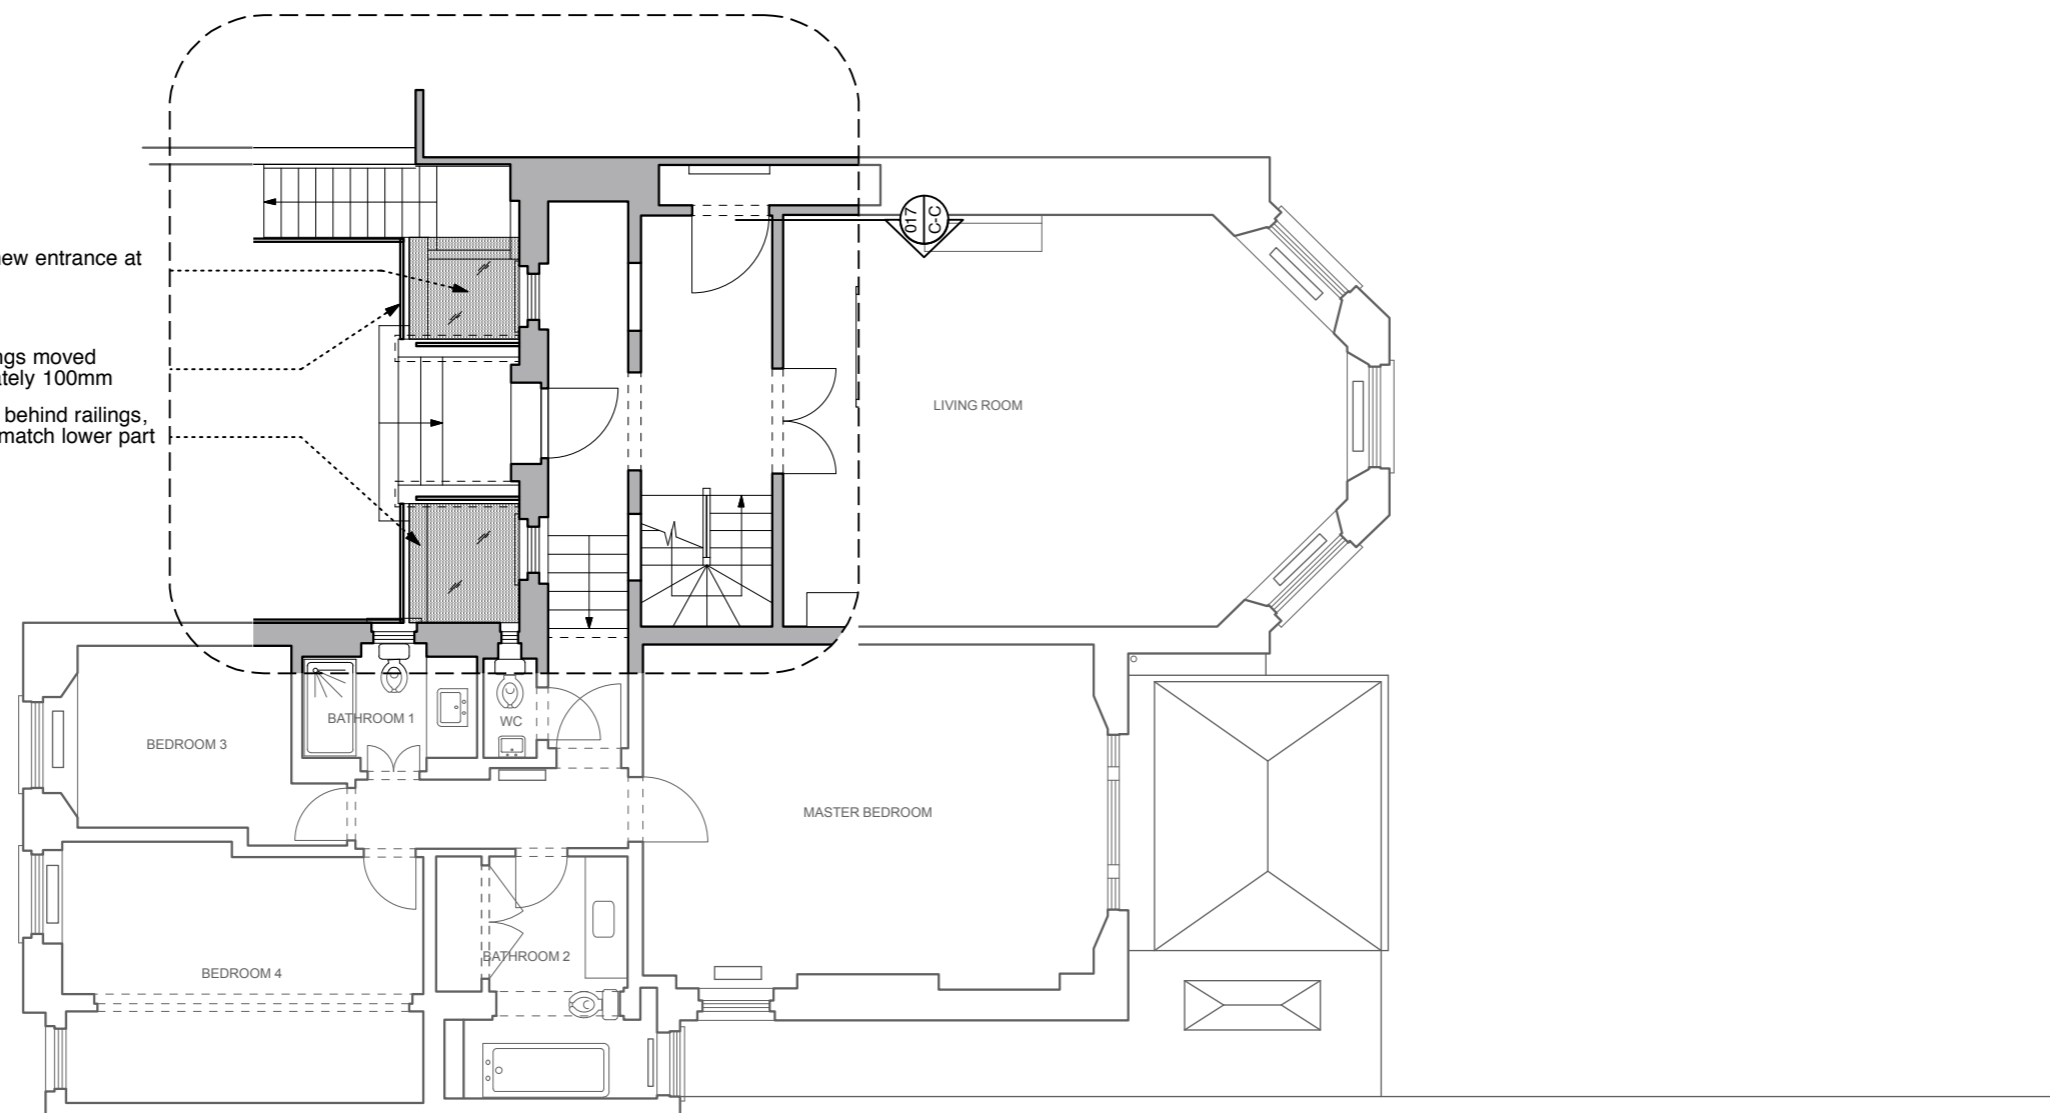

A-A
017

Notes

Revisions

Date:	Rev:	Details:

STUDIO MACKERETH

ARCHITECTS
63a SOUTH AUDLEY STREET
W1K 2QS

TELEPHONE +44 (0)20 7409 3744
EMAIL: INFO@STUDIOMACKERETH.COM

Project
THE OLD HALL, HIGHGATE

Drawing Title
PROPOSED UPPER GROUND GA

Scale 1:100@A3	Creation Date AUG 2014	Status PLA
-------------------	---------------------------	---------------

Project No. 017	Drawing No. PL112	Revision A
--------------------	----------------------	---------------