

SCALE 0 1 5 10 metres  
 .5

**ELECTRICAL KEY**

- Wall mounted exterior bulkhead light fitting with sensor
- ▴ Dome camera external & internal

walls & parapet to be Yellow London Stock bricks which will be a combination of recycled ones from the warehouse's demolition and from reclaimed bricks from merchants




17 Ferdinand Street

painted white render

10 Belmont Street

**PROPOSED SECTIONAL ELEVATION AA**

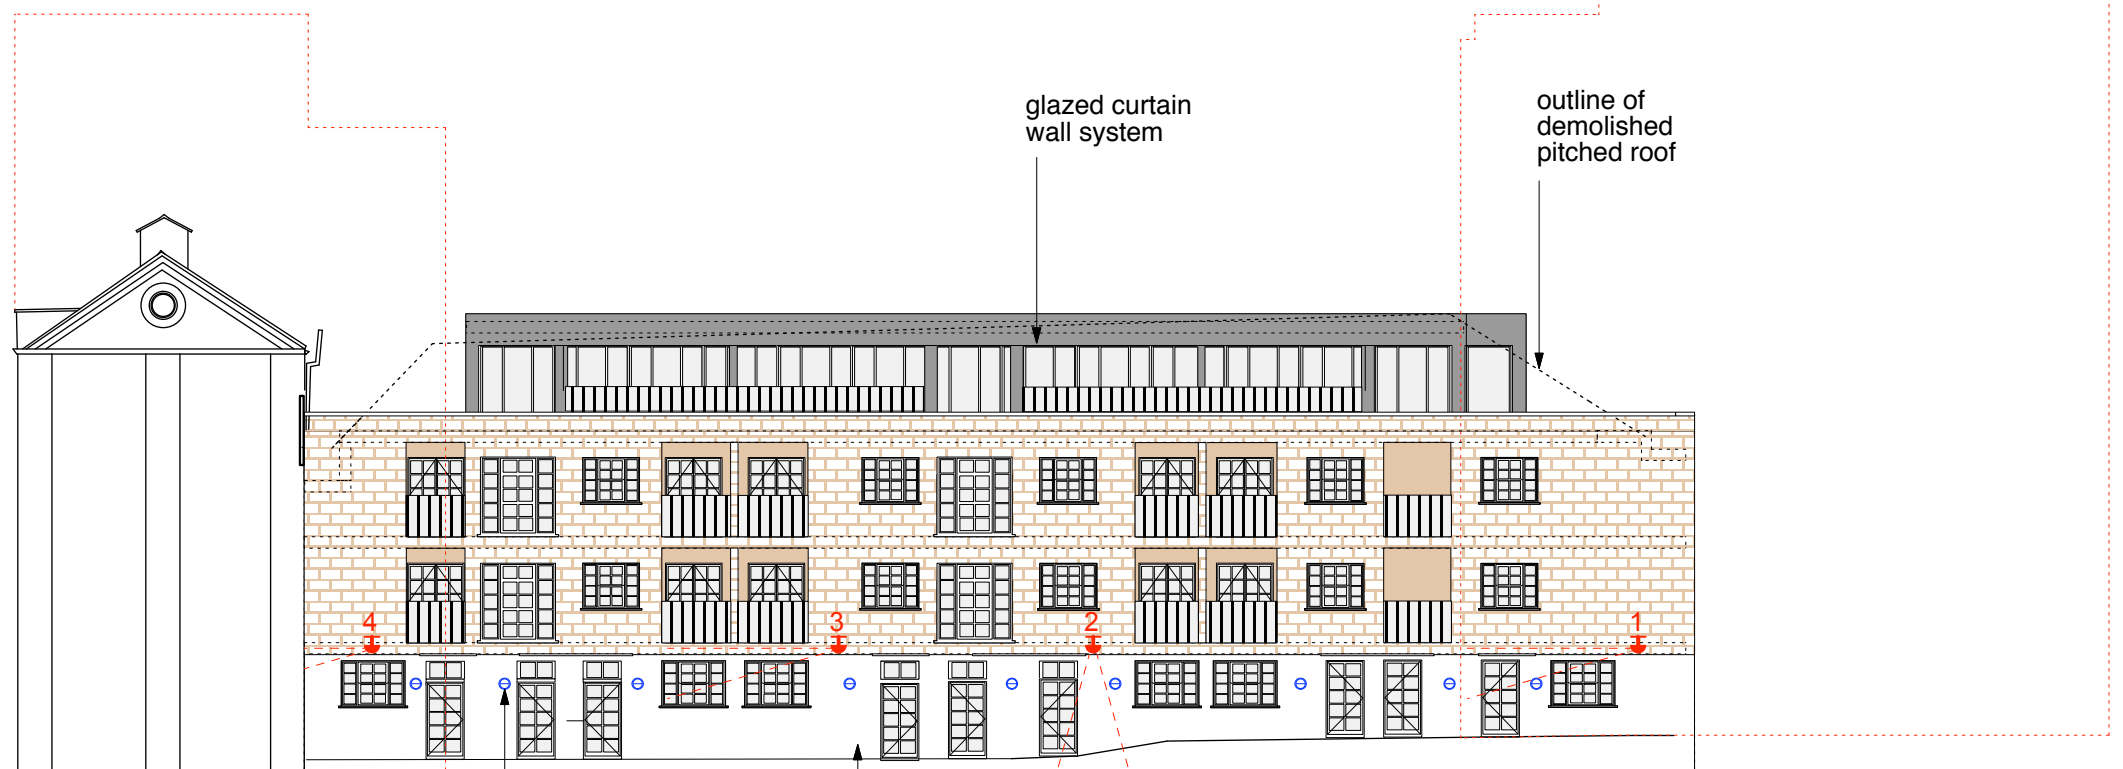


17 Ferdinand Street

Wall mounted exterior bulkhead light fitting to be of a white metal finish with sensor

painted white render

10 Belmont Street

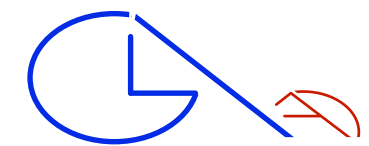

**GLA Architecture and Design**

Southgate Office Village, Block E, First Floor,  
 286A Chase Road, London, N14 6HF  
 T 020 8886 5100 F 020 8886 0669 E g@glaad.co.uk

Client <b>S. ASPRIS &amp; SON LTD.</b>		
Main Contractor		
Project <b>PROPOSED RESIDENTIAL &amp; COMMERCIAL UNITS TO 17 &amp; 19 FERDINAND STREET, LONDON NW1 8EU</b>		
Drawing Title <b>PROPOSED ELEVATIONS SHOWING CAMERA POSITIONS &amp; EXTERNAL LIGHTING</b>		
Scale 1:200 @ A3	Date June 2015	Drawn By SH
Project No. 1002	Drawing No. 29	Rev. A -
DO NOT SCALE THIS DRAWING. ALL DIMENSIONS TO BE CHECKED ON SITE © Copyright		
<b>DRAWING STATUS</b>		
A SCHEME - Outline/Scheme drawings for proposals, budgets, etc.		
B DESIGN DEVELOPMENT - Evolving final design drawings for approvals, tenders, billing etc.		
C CONSTRUCTION - Fully developed drawings issued under instruction for construction.		
ONLY STATUS 'C' DRAWINGS TO BE USED FOR CONSTRUCTION PURPOSES		