


NET ADDITIONAL AREA = 78sqm

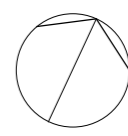

08 Prop Ground Floor Plan

1:100@A3

20 Vicars Road

Revision Schedule		
No.	Description	Date

Jonathan Lawlor Architect
55 Oak Village, NW5 4QL

PLANNING

CLIENT
t.b.c

PROJECT
20 Vicars Road, NW5

PROJECT DESCRIPTION
Remodel / Side extension


DRAWING
Prop Ground Floor Plan

SCALE
1:100@A3

PROJECT NO. 20VR DRAWING NO. 08 REVISION

NOTE: Do not scale from this drawing. All dimensions shall be checked on site by the contractor and he/she is responsible.

4-storey block

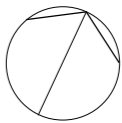

NET ADDITIONAL AREA = 78sqm

French School

superseded

Shared yard

Office
12 m²

Hall
10 m²

Bathroom
6 m²

Bedroom 2
14 m²

New Townhouses

French School


Flat roof

Bedroom 1
14 m²

Shower room
3 m²

Extension

20 Vicars Road

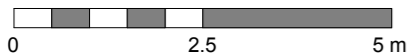

09 Prop First Floor Plan

1:100@A3

Revision Schedule		
No.	Description	Date

Jonathan Lawlor Architect
55 Oak Village, NW5 4QL

PLANNING

CLIENT:
t.b.c

PROJECT:
20 Vicars Road, NW5



PROJECT DESCRIPTION:
Remodel / Side extension

DRAWING:
Prop First Floor Plan

SCALE:
1:100@A3

PROJECT NO. 20VR DRAWING NO. 09 REVISION

NOTE: Do not make any changes to this drawing without the written consent of the architect and to be held responsible.

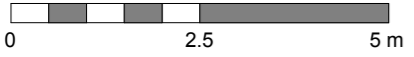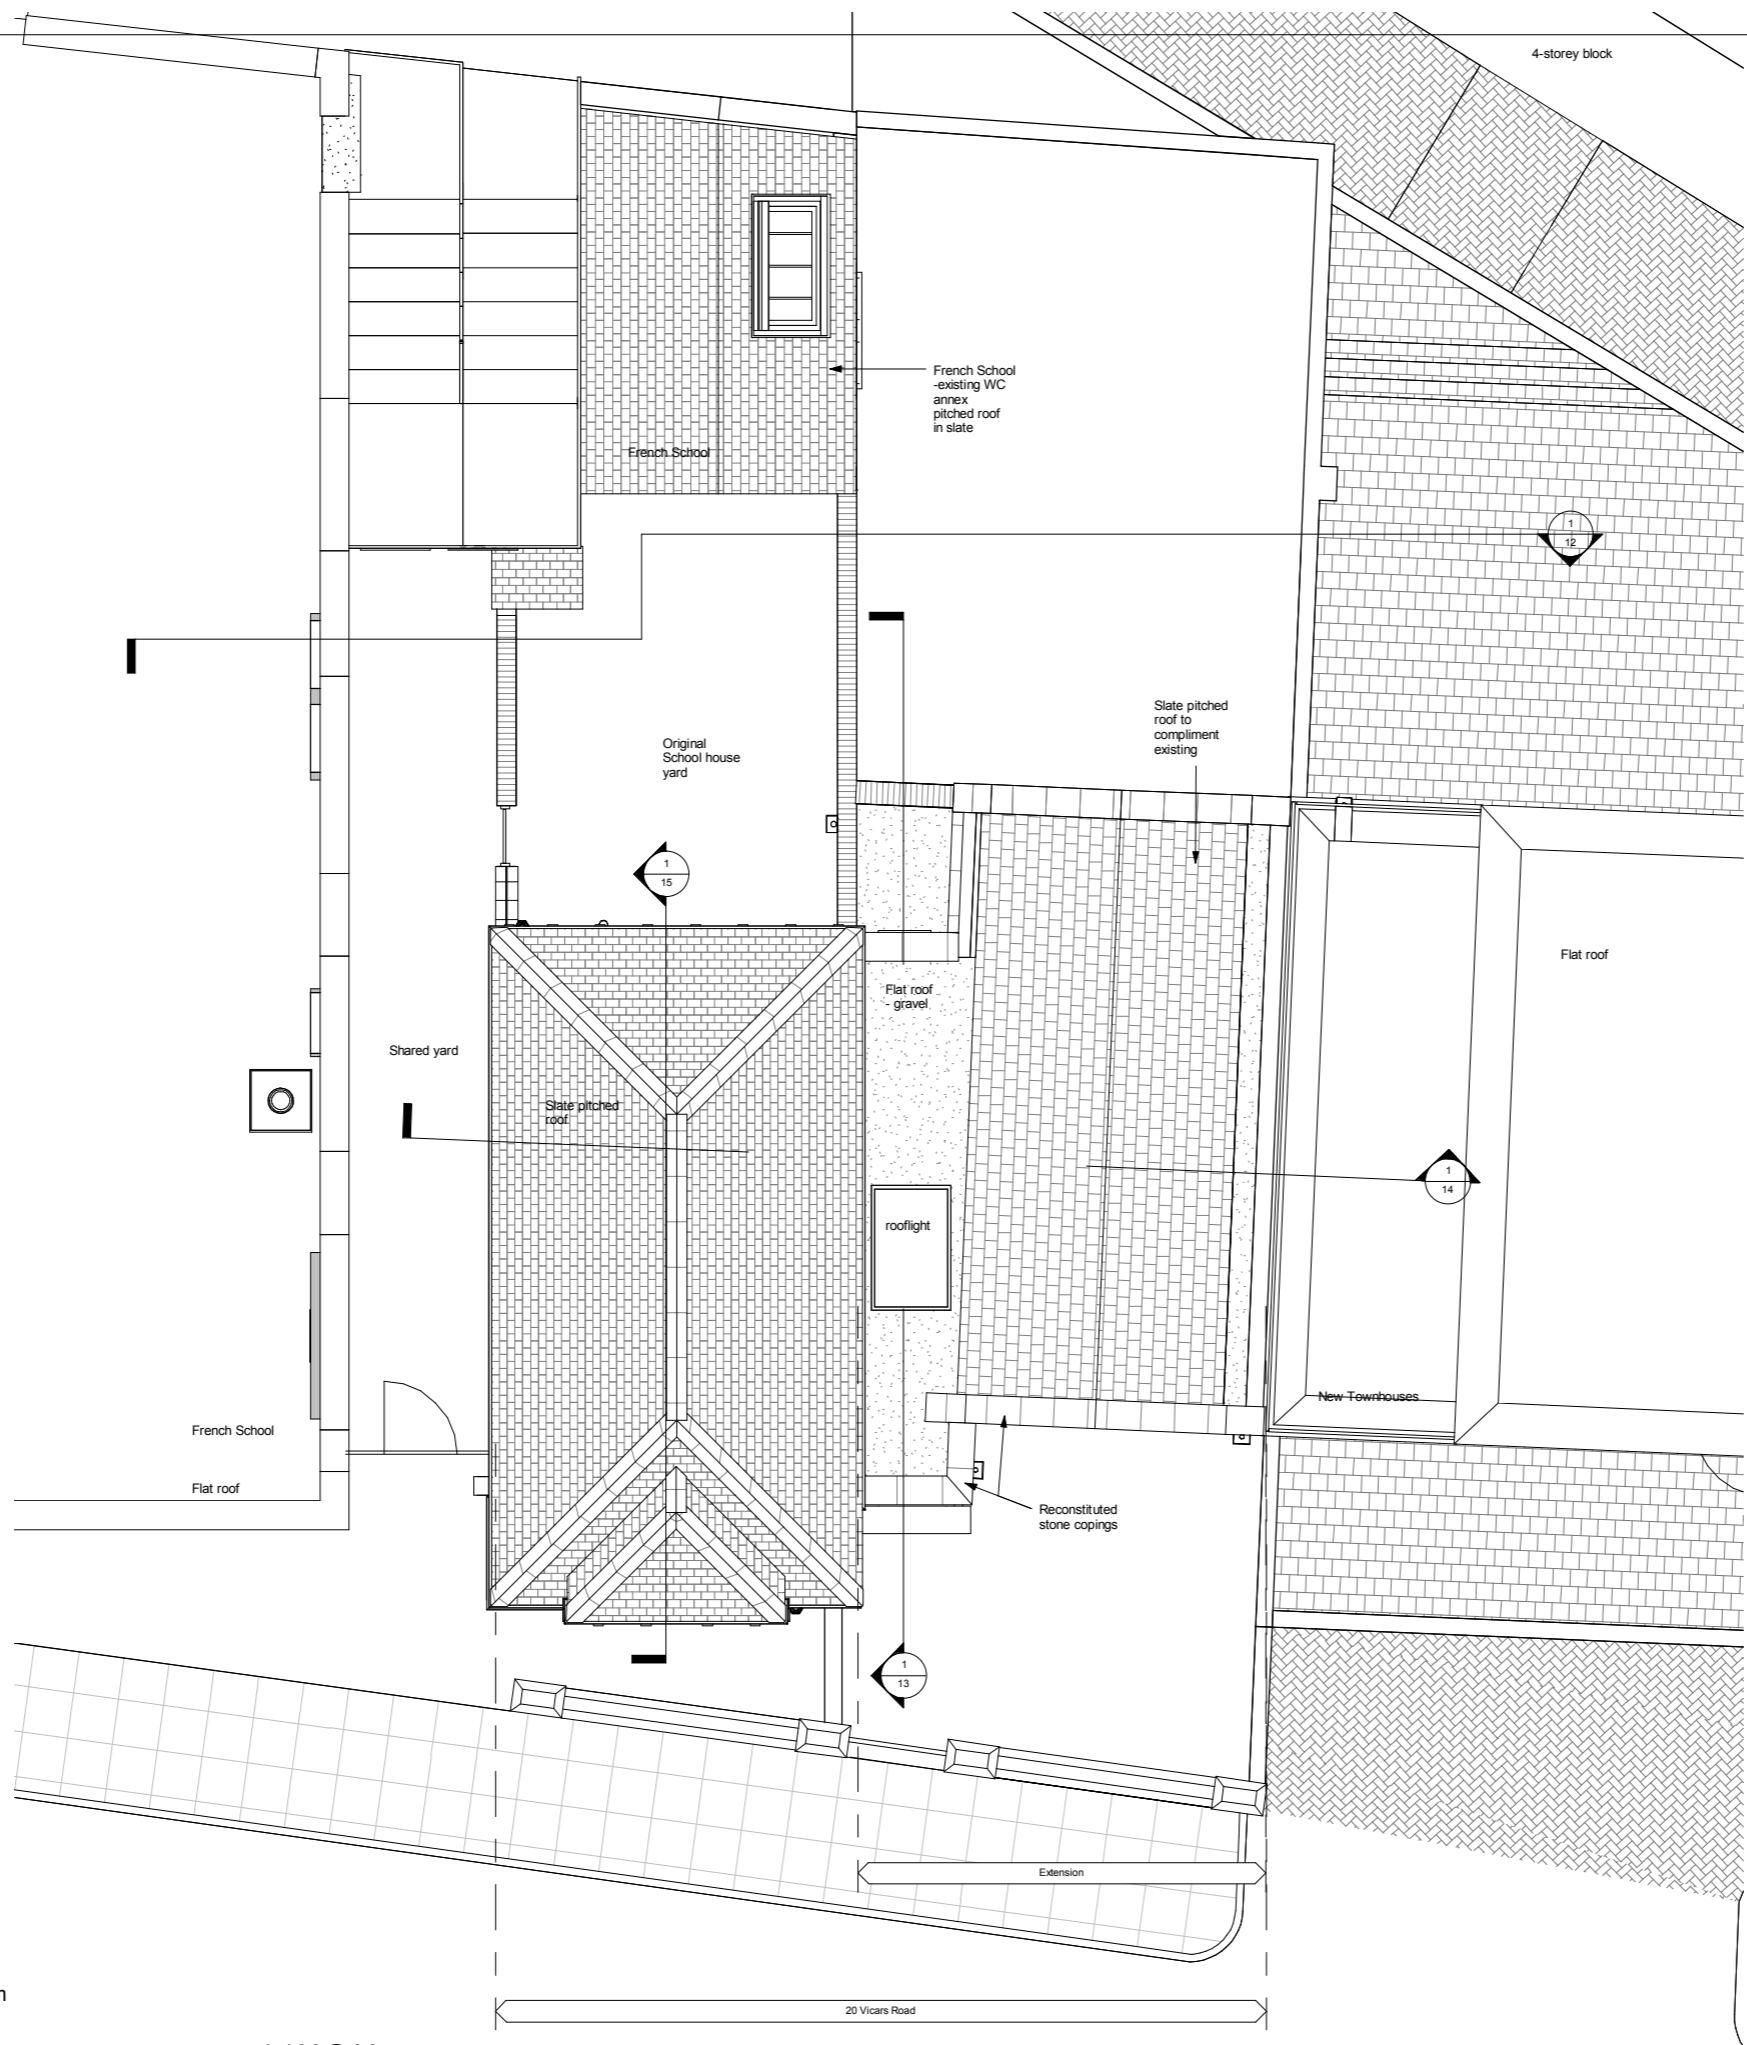

10 Prop Roof Plan

1:100@A3

Revision Schedule		
No.	Description	Date

Jonathan Lawlor Architect
55 Oak Village, NW5 4QL

PLANNING

CLIENT:
t.b.c

PROJECT:
20 Vicars Road, NW5

PROJECT DESCRIPTION:
Remodel / Side extension

DRAWING:
Prop Roof Plan

SCALE:
1:100@A3

PROJECT NO. 20VR | DRAWING NO. 10 | REVISION

NOTE: Do not scale from this drawing. All dimensions shall be taken from the contractor and to be their responsibility.