



version	date	author	version notes
P1	As dwg	As dwg	Initial issue
P2	08.06.15	SC	Additional informations added

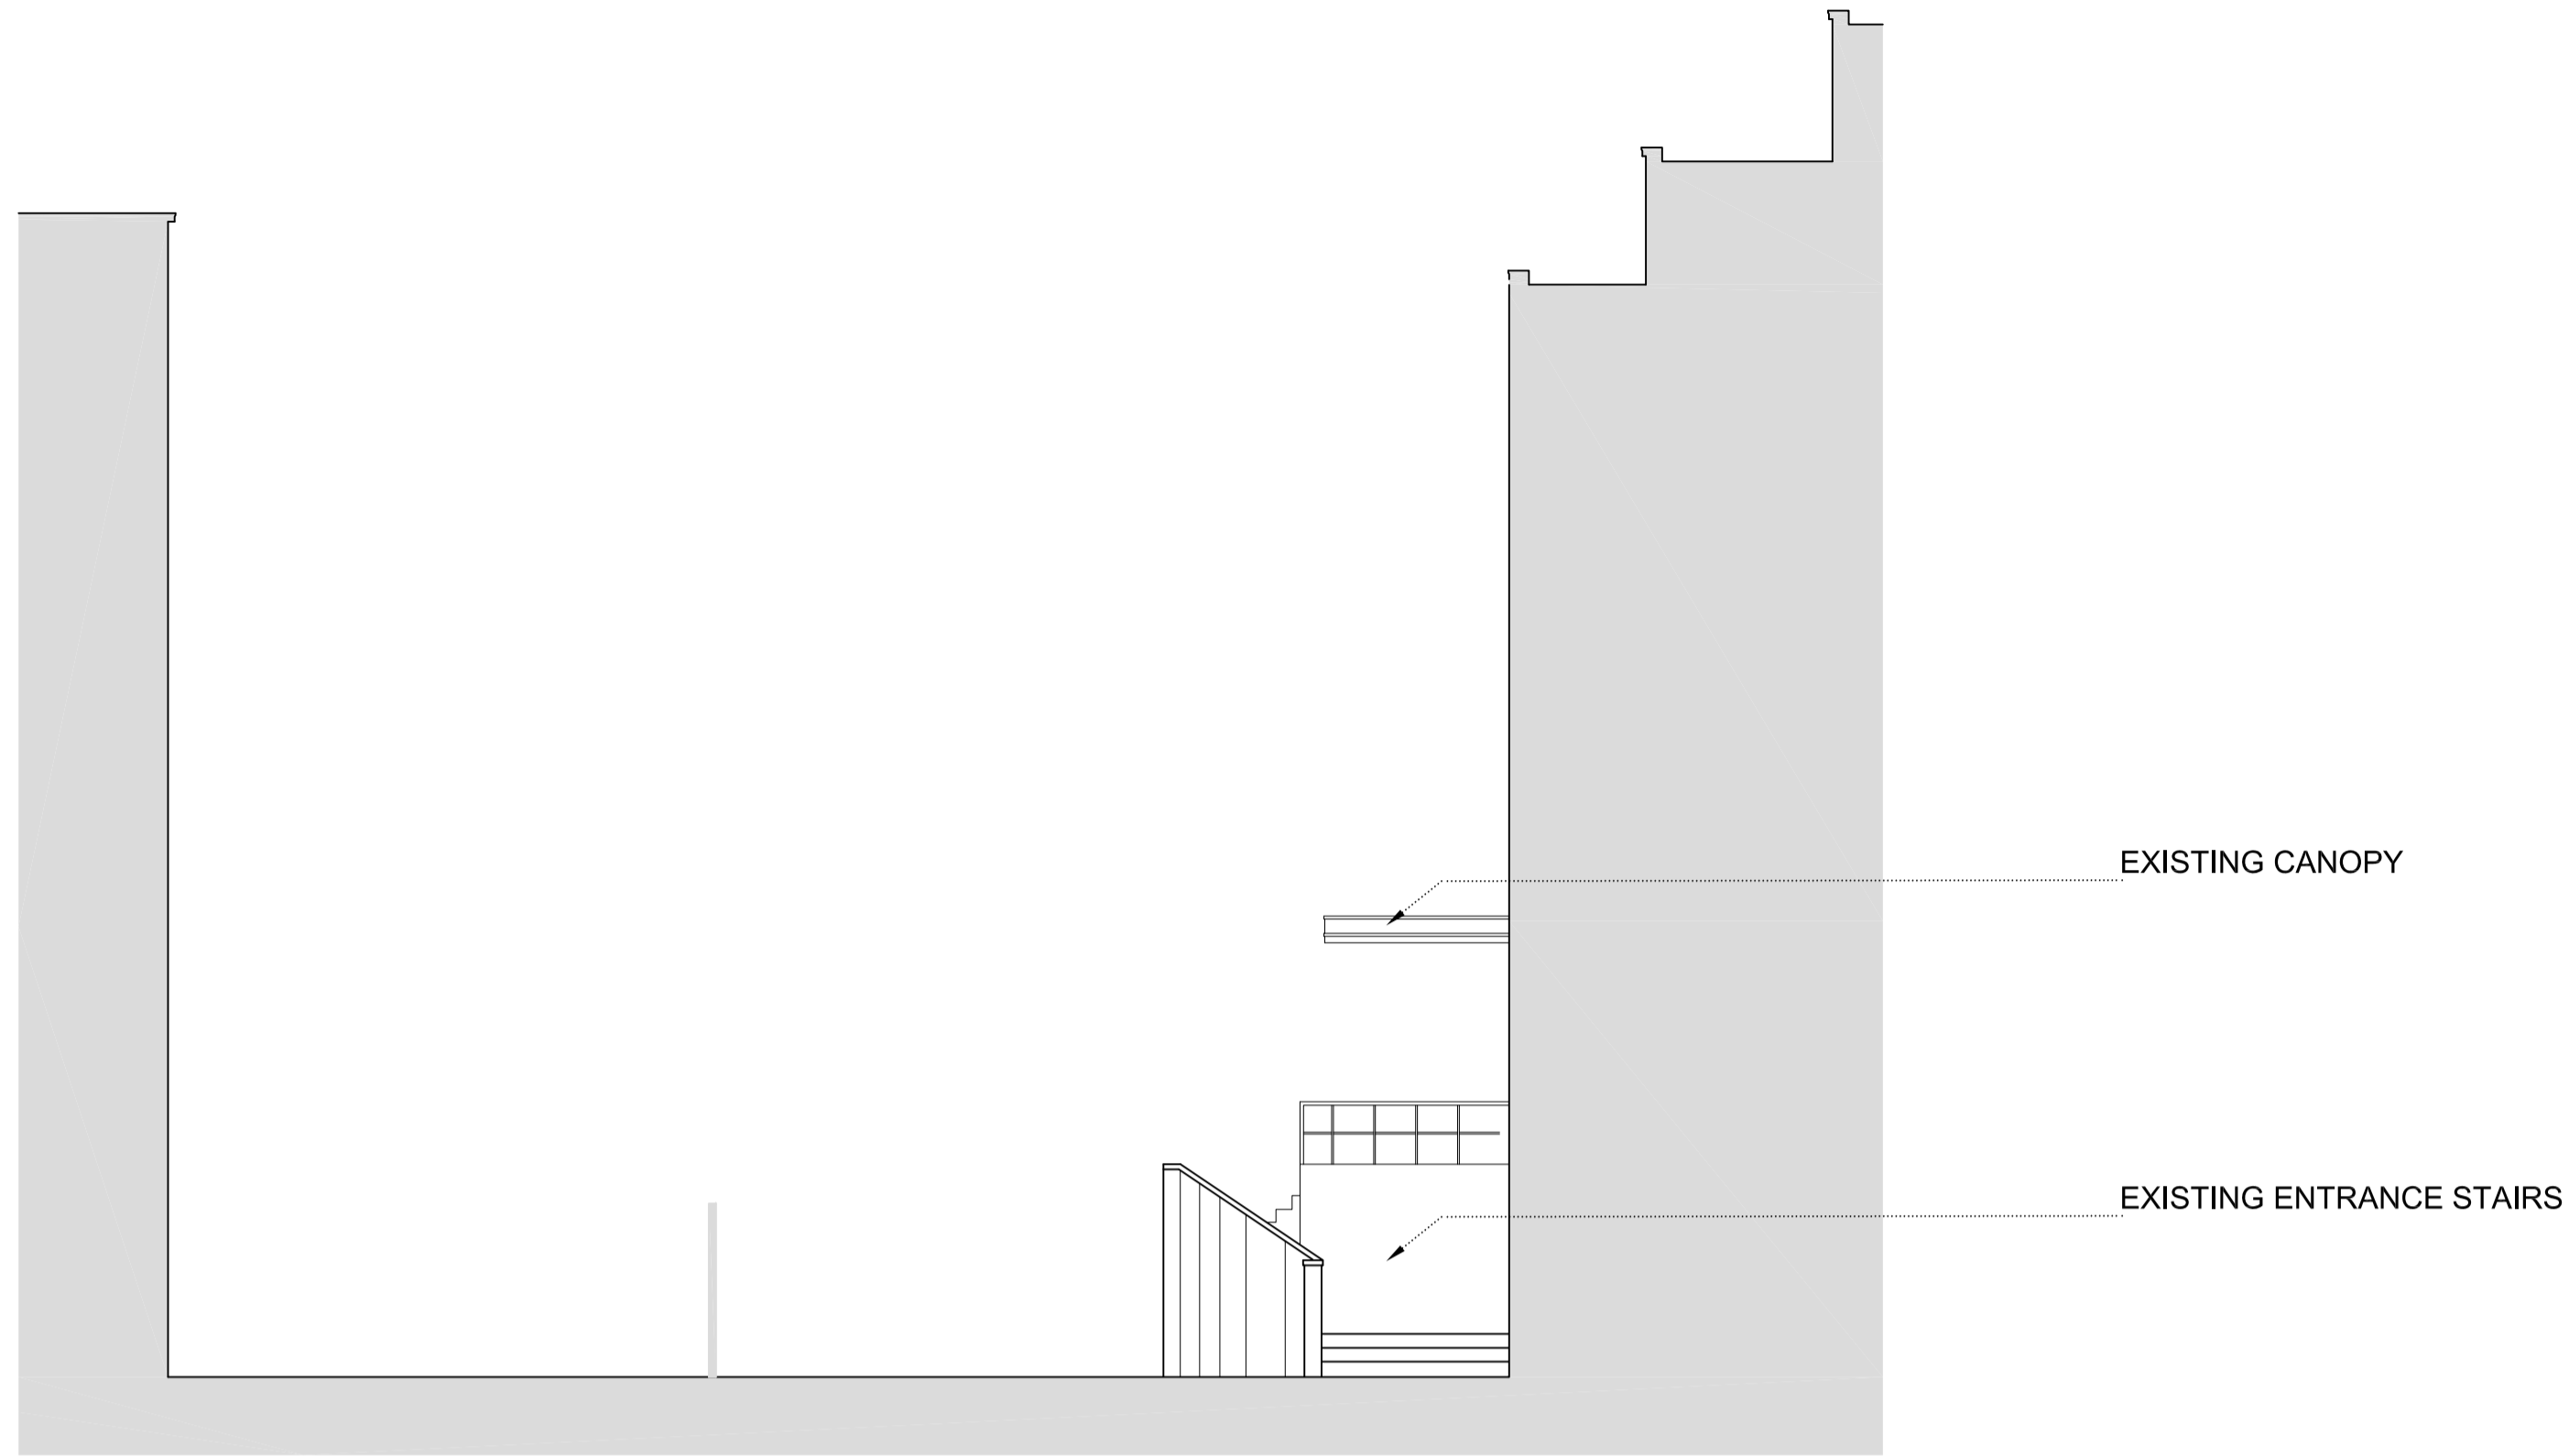


01 Existing Elevation B
Scale 1:100




01 Existing Elevation C
Scale 1:100

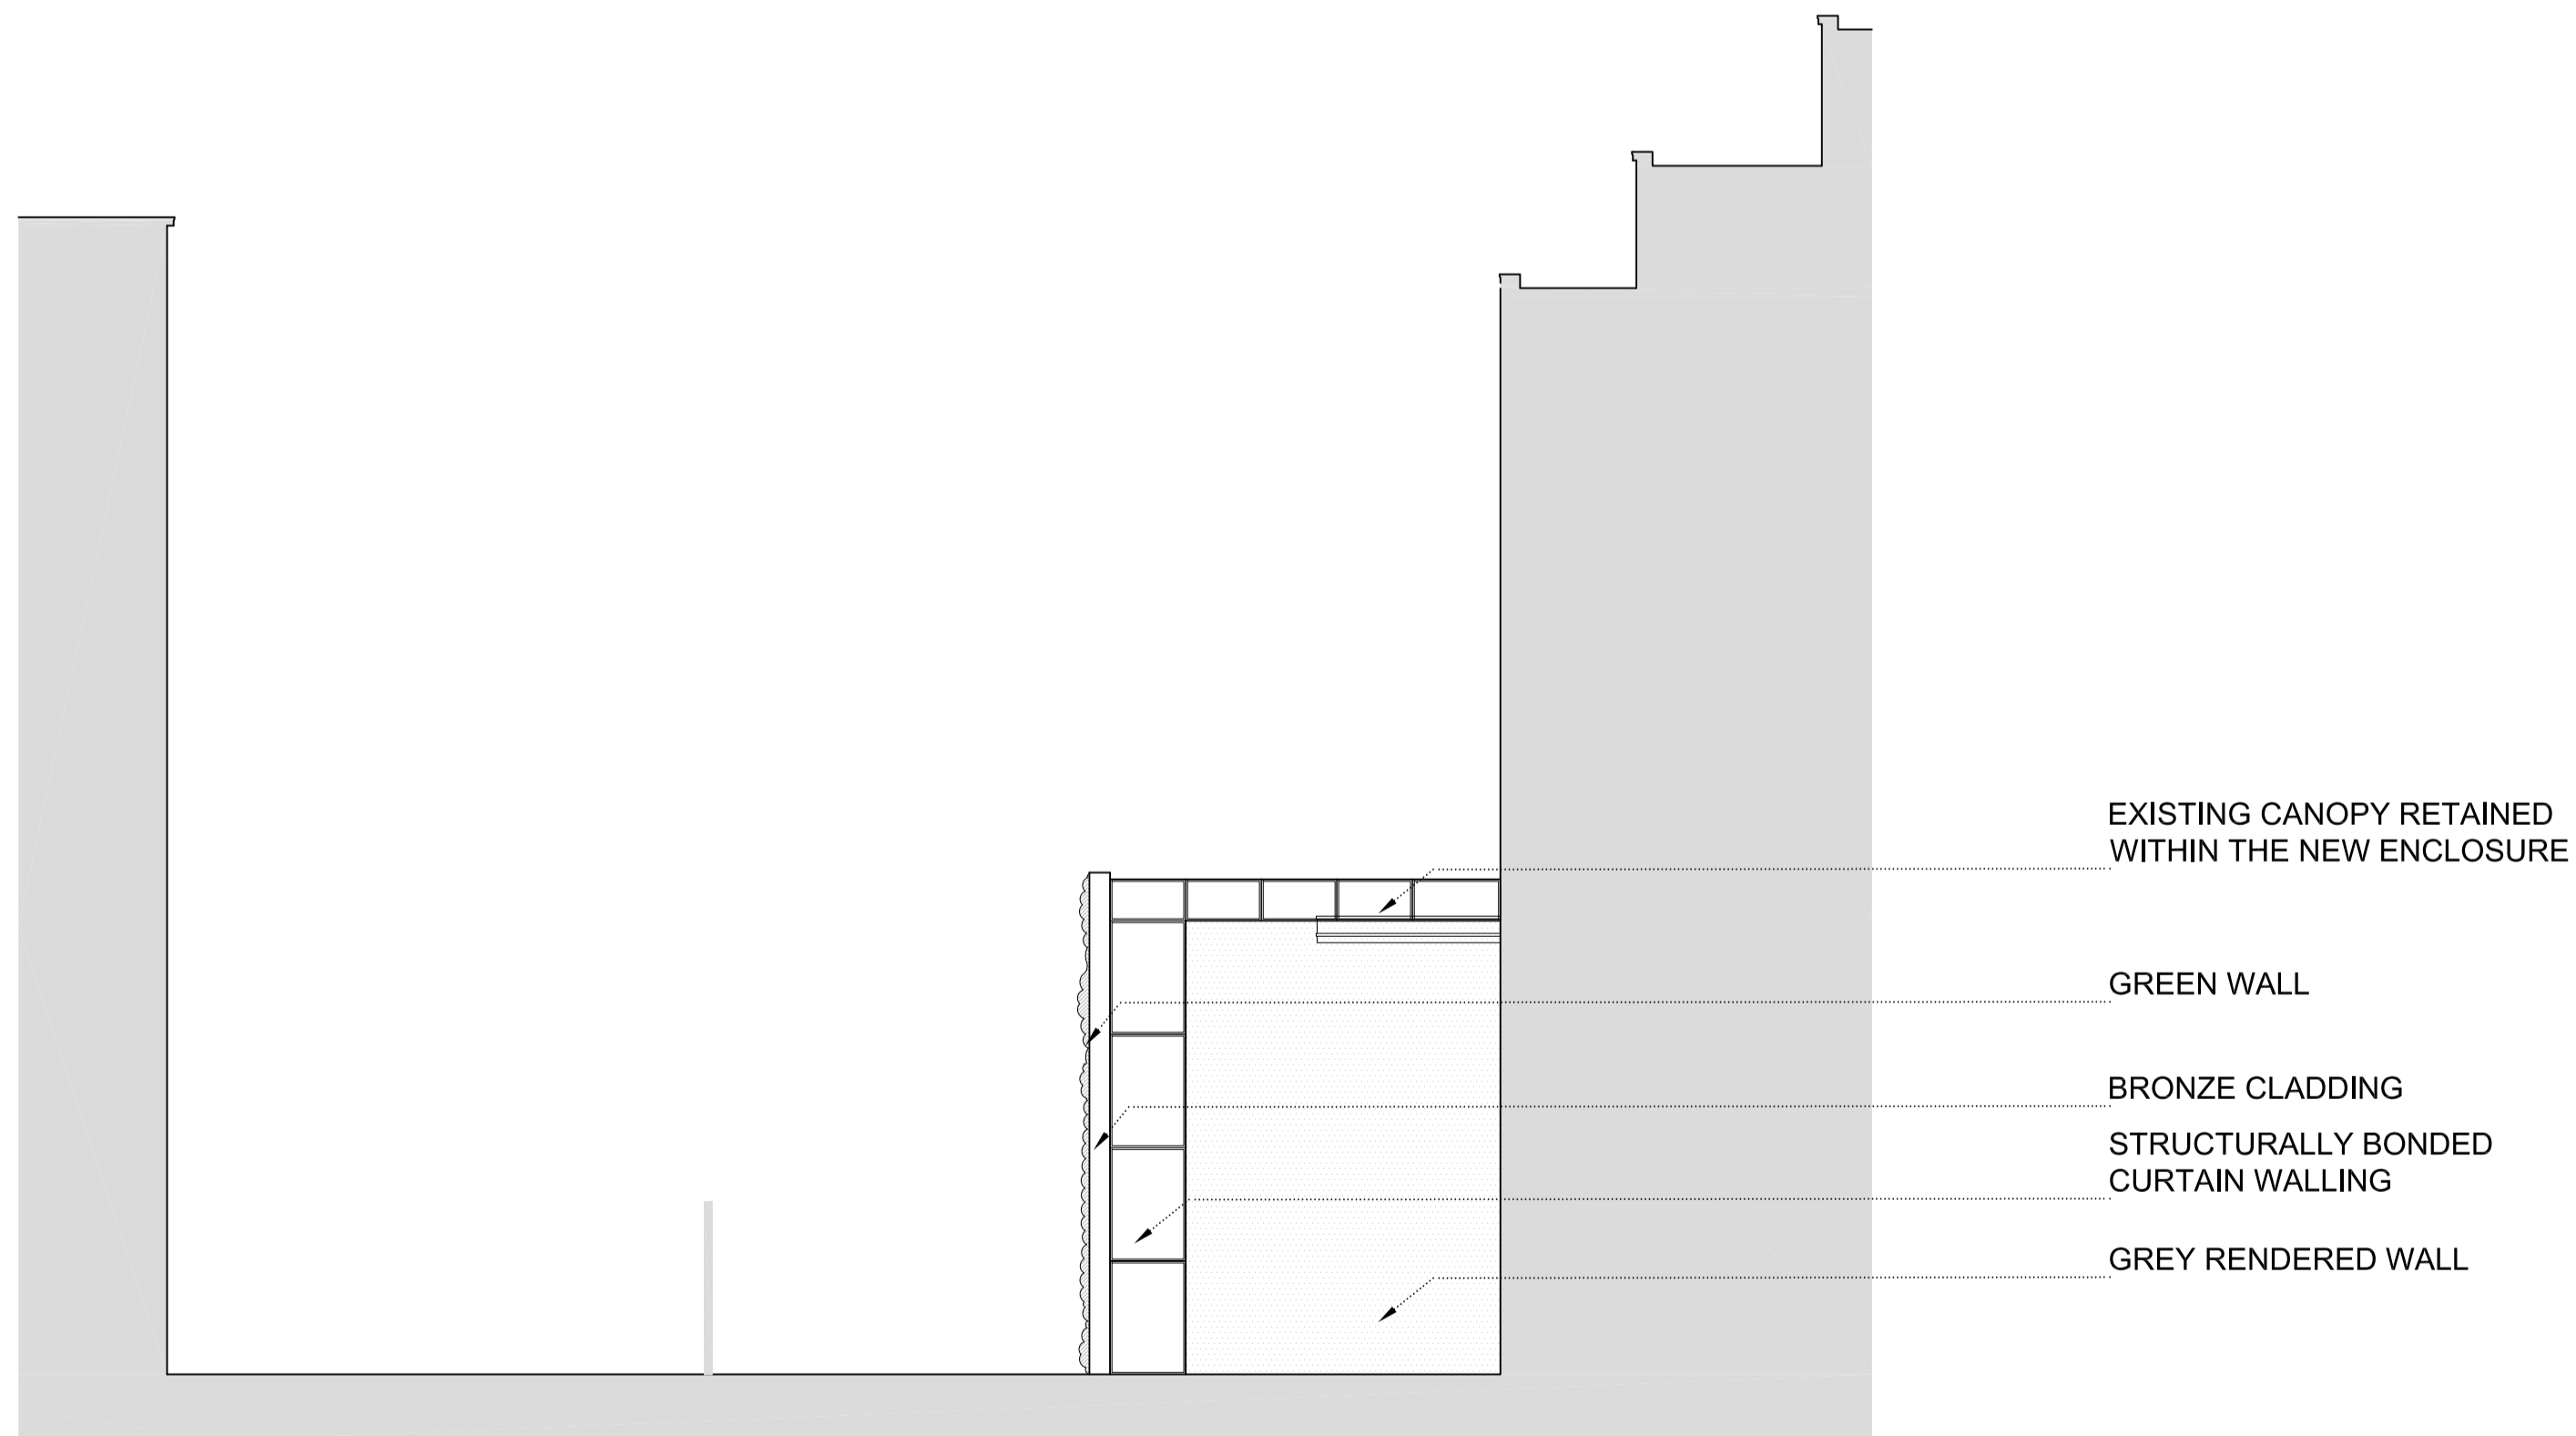

01 Proposed Elevation B
Scale 1:100

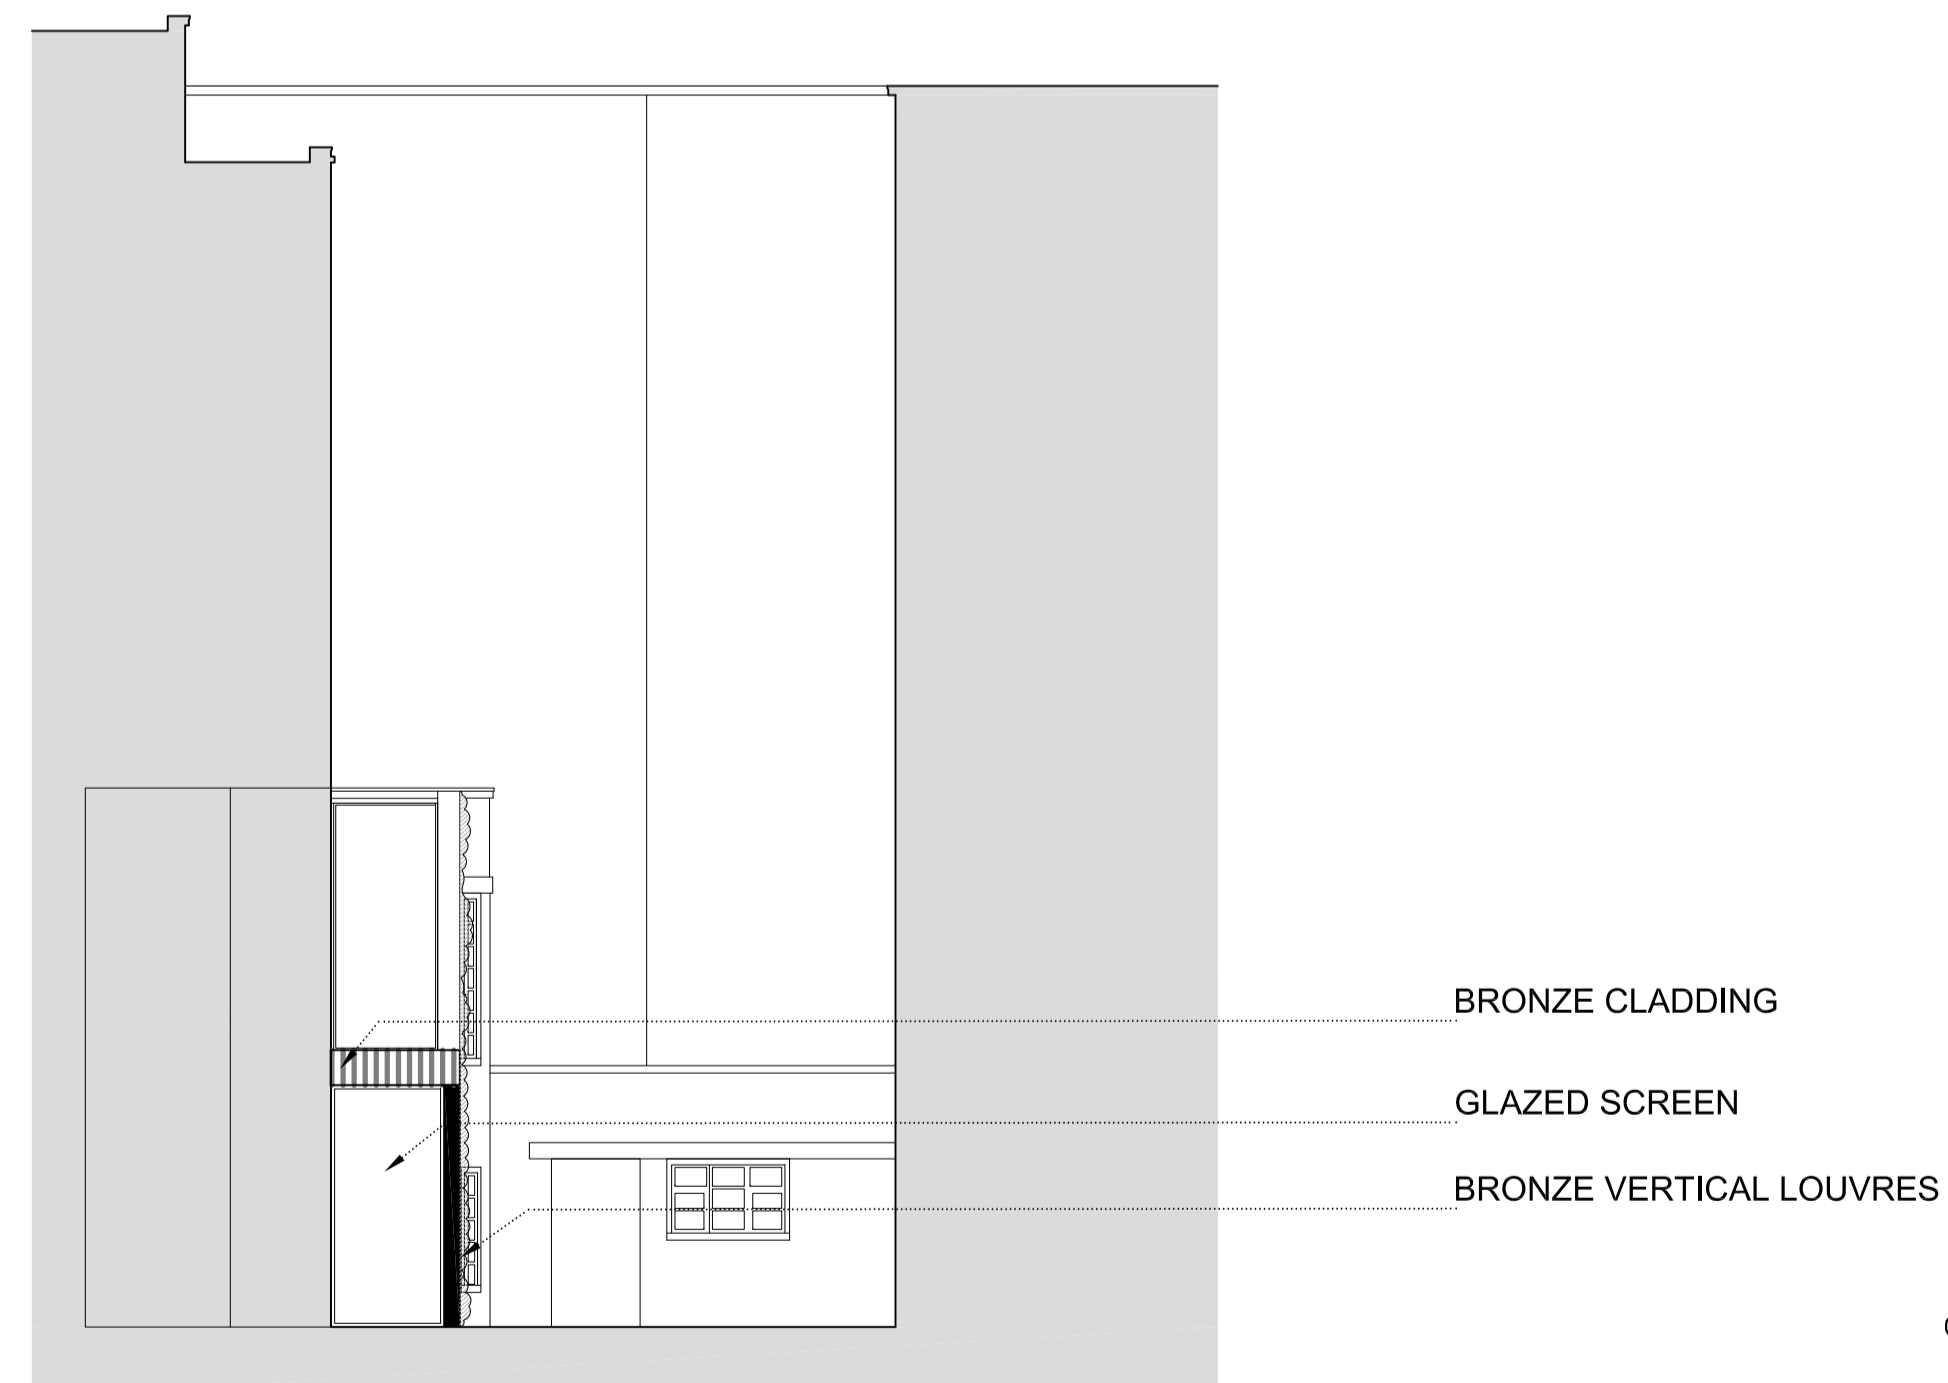

01 Proposed Elevation C
Scale 1:100

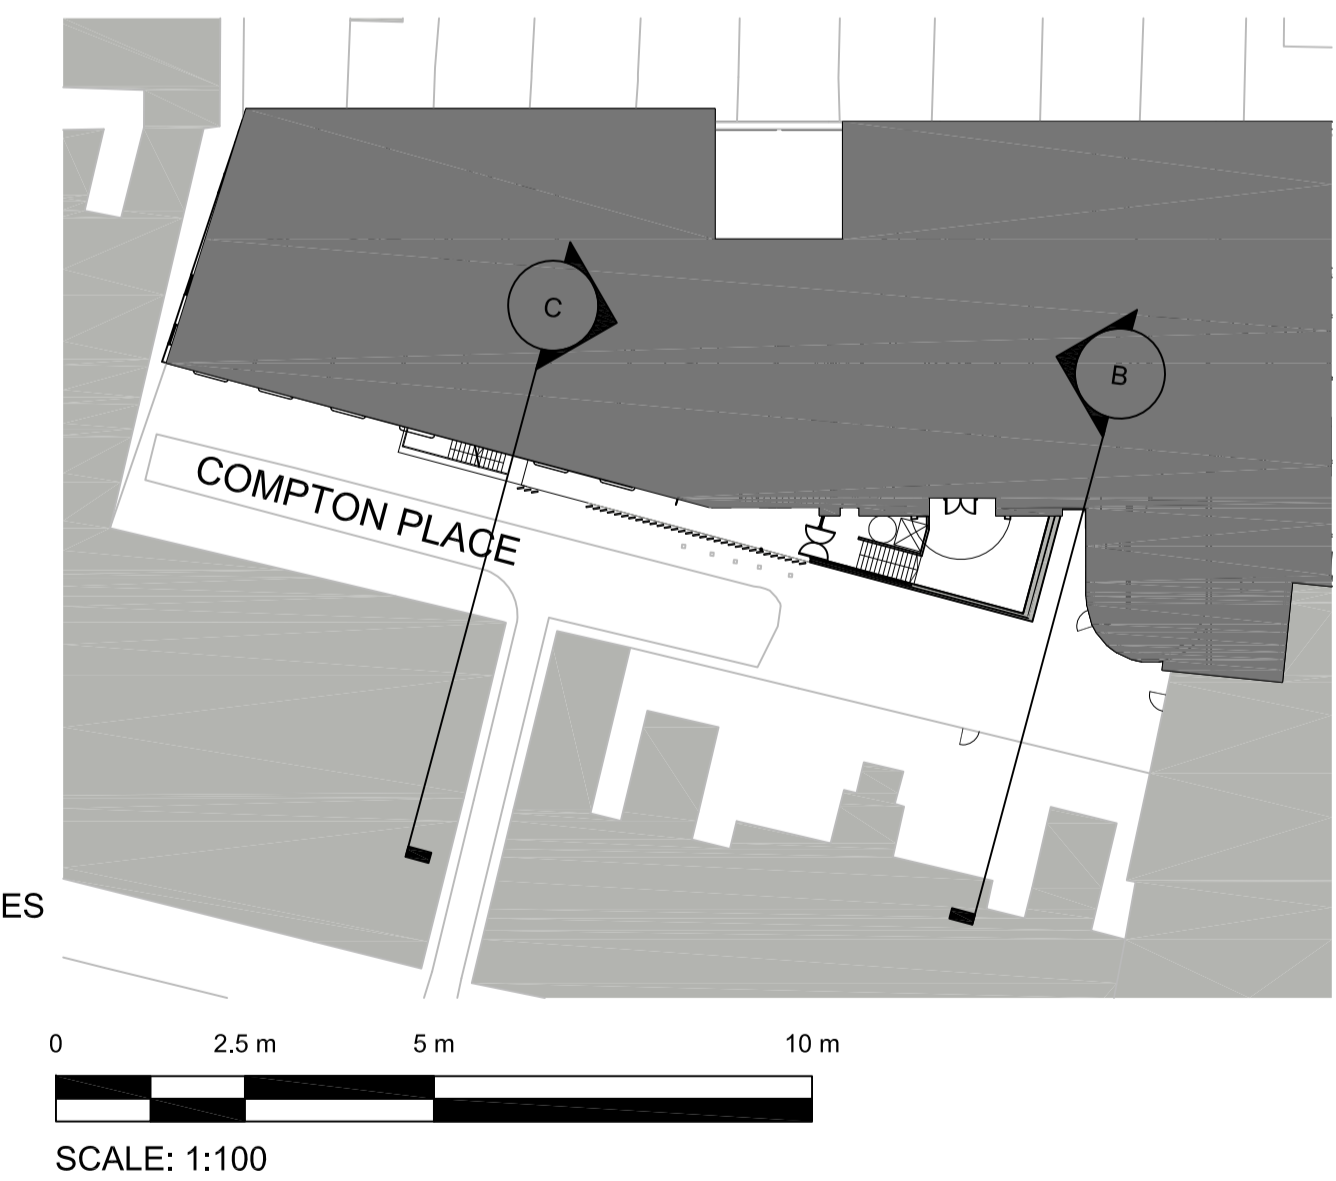

status **PLANNING**

Orbit Architects

project Generator London

title Existing & Proposed Elevation BB & CC

scale 1:100 @ A1 date 28.04.15 author SC job no. 1068-D1-111 ver. P2

DO NOT SCALE FROM THIS DRAWING : Verify all dimensions on site

© Orbit Architects 83 Blackfrirs Road, London SE1 8HA t. 020 7593 3380 w. www.orbitarchitects.com e. info@orbitarchitects.com