


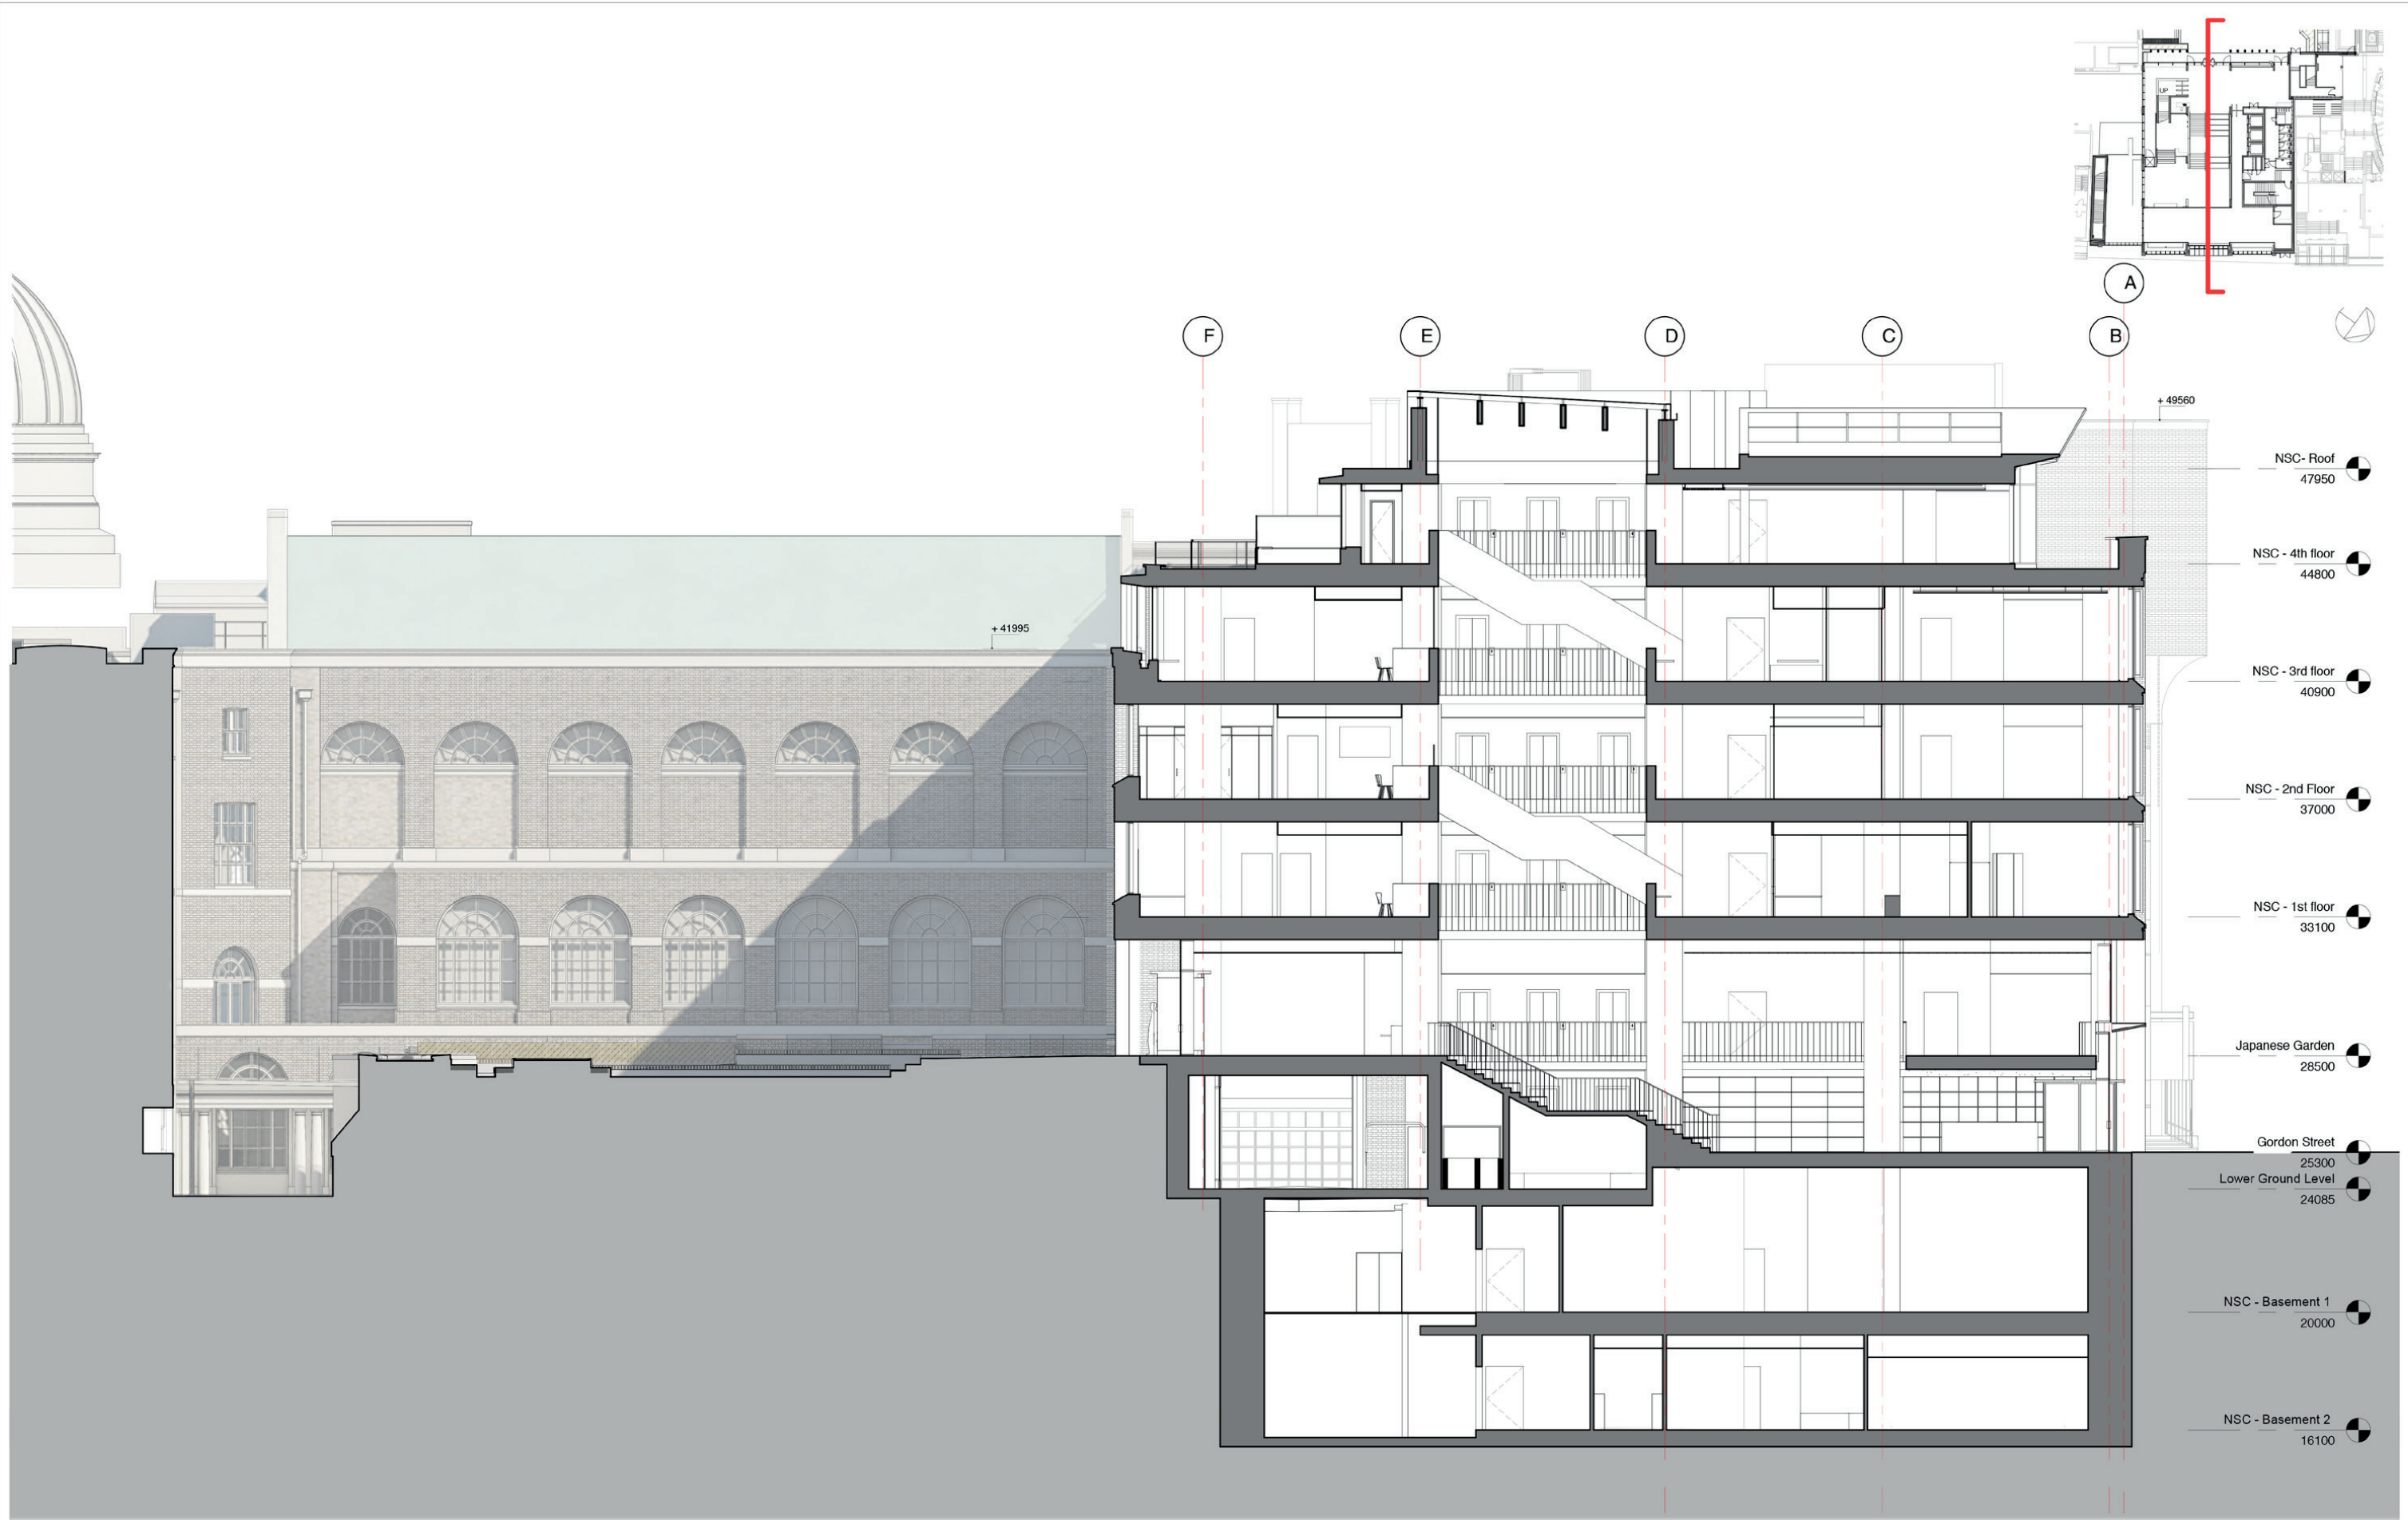

Rev. Date Description
00 08/06/15 First issue: planning application

Nicholas Hare Architects 3 Barnsbury Square London N1 1JL		project	UCL New Student Centre	
telephone +44 (0)20 7619 1670		for	University College London	
fax +44 (0)20 7619 1671		site	Section AA	
e-mail 689ucl@nicholas-hare.co.uk		drawing number	689-NHA-PL-200	rev. 00
status For planning To be read in conjunction with all relevant information - do not scale		scale 1:100	size A1	

