



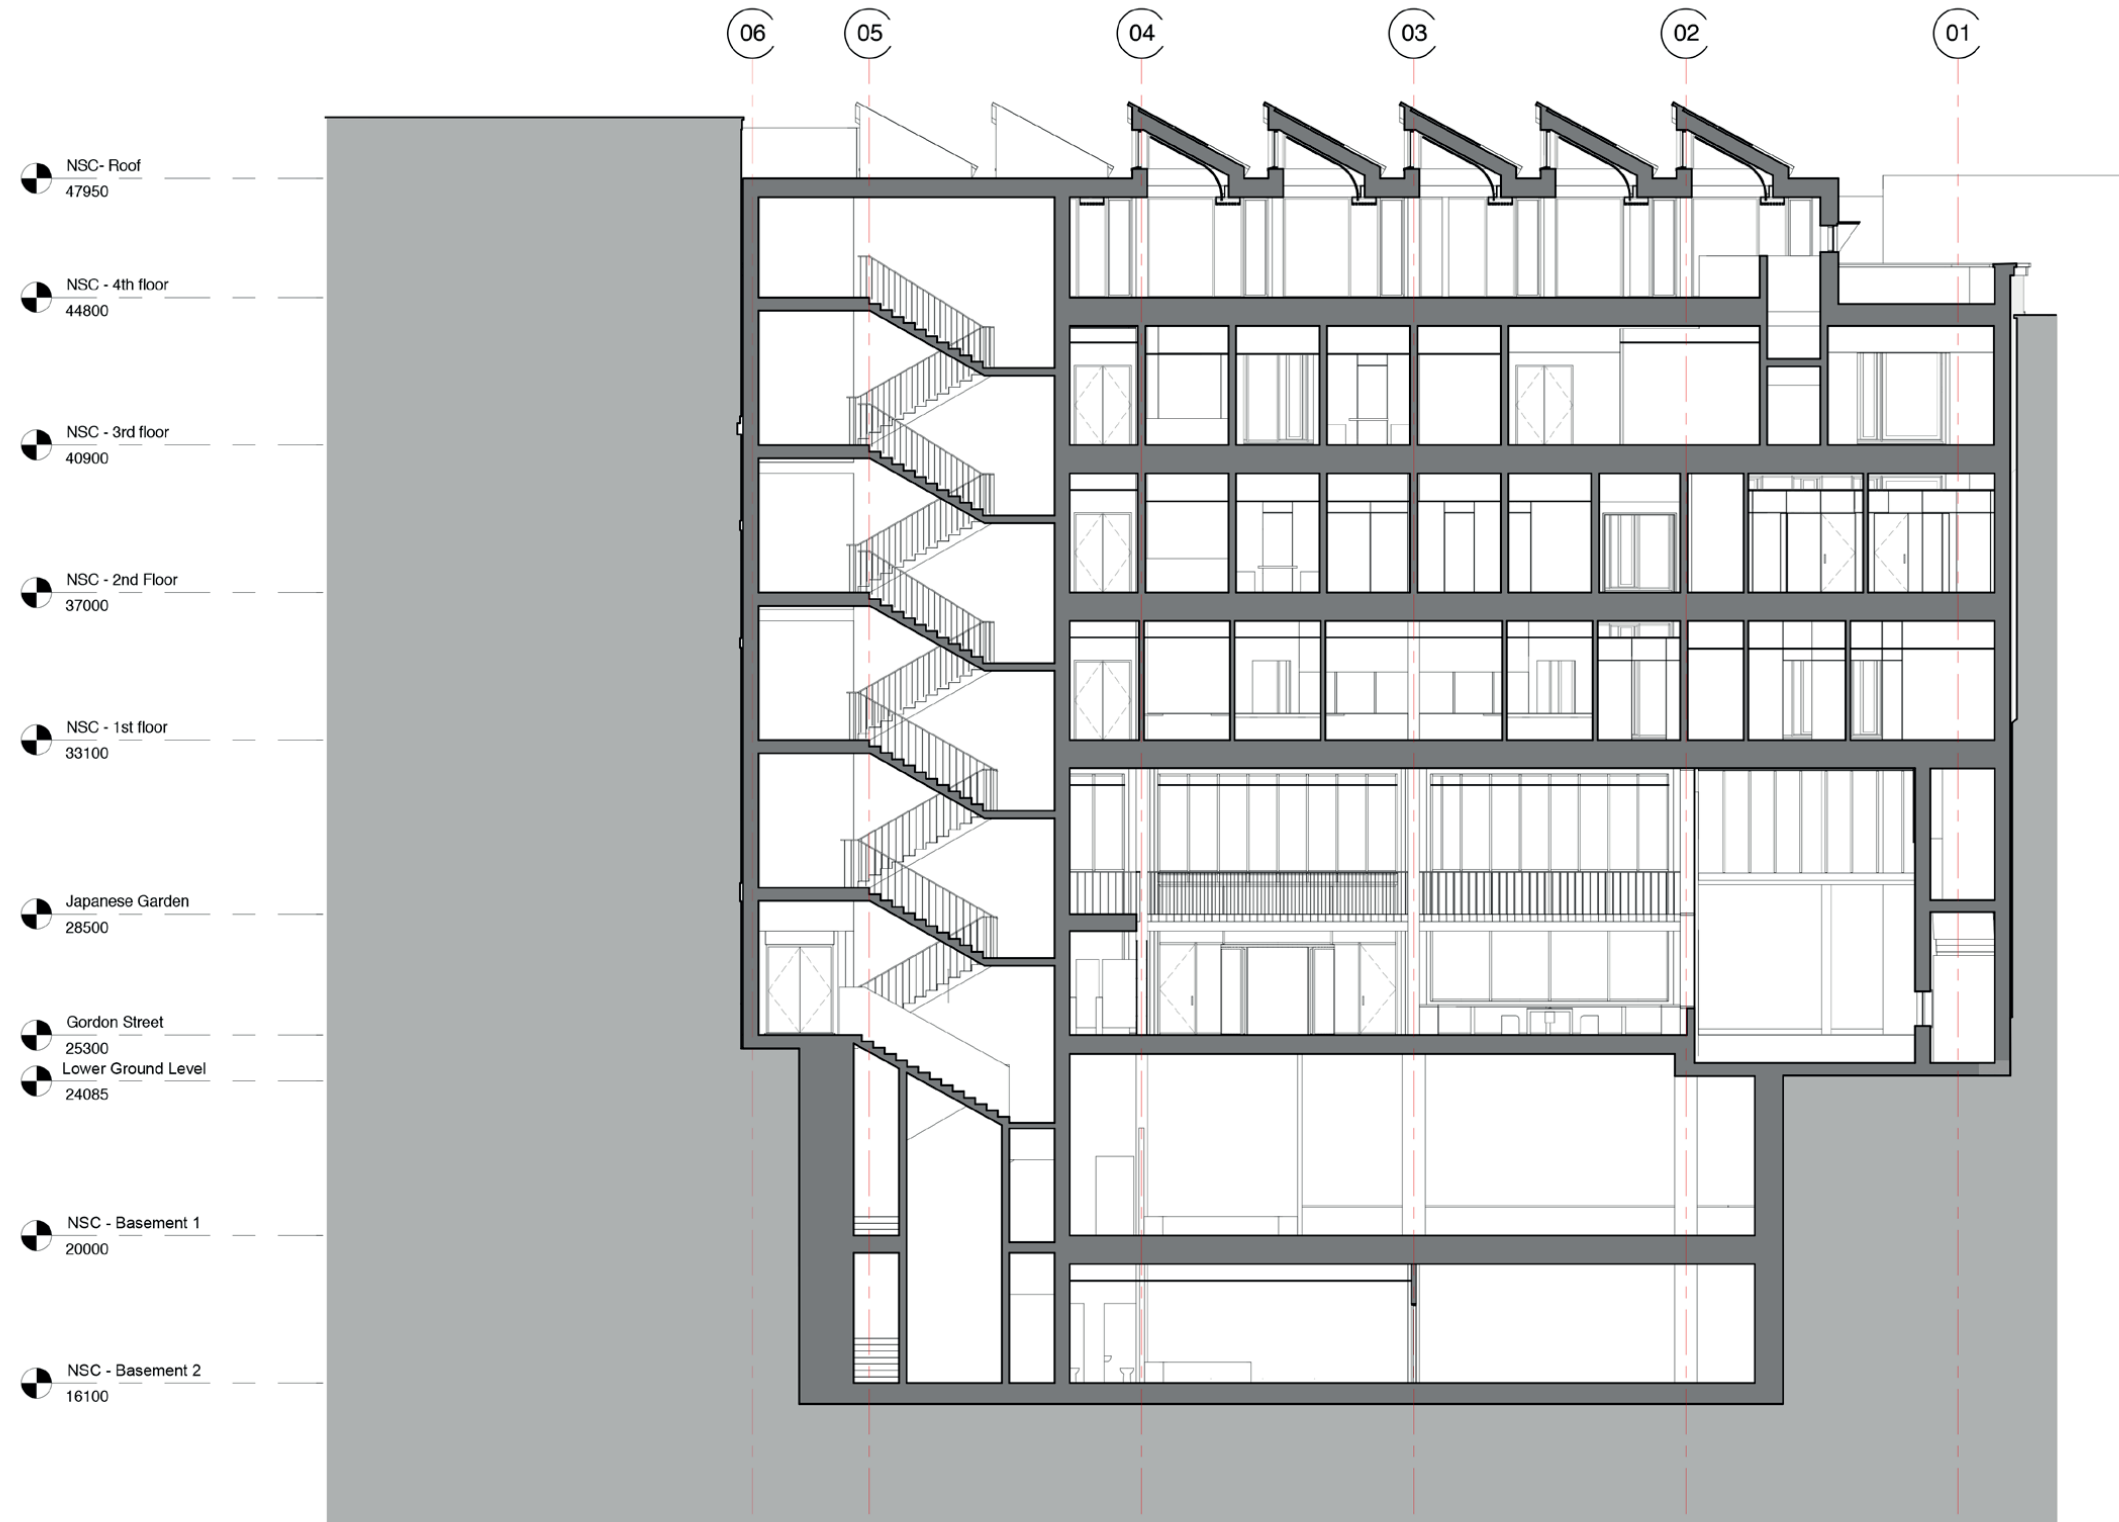

Rev	Date	Description
00	08/06/15	First issue: planning application

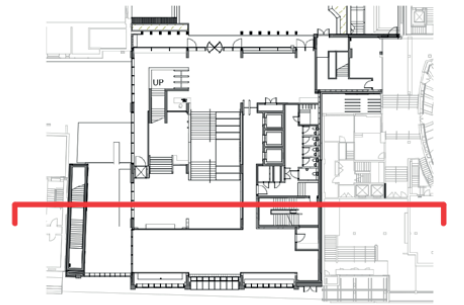

Nicholas Hare Architects 3 Brompton Square, London, N1 1JL		project	UCL New Student Centre		
telephone	+44 (0)20 7619 1670	for	University College London		
fax	+44 (0)20 7619 1671	site	Section BB		
e-mail	689ucl@nicholas-hare.co.uk				
status	For planning To be read in conjunction with all relevant information - do not scale	scale	1:100	size	A1
		drawing number	689-NHA-PL-201		rev.
					00