

Copyright - This drawing and the designs it represents are the property of MKP Consultants Ltd and shall not be copied, circulated or issued other than is necessary to fulfil contractual requirements of the project.




Photograph 1
Existing Plant



Photograph 2
Existing WC Extract Fan




Photograph 3
Existing High Level Ductwork

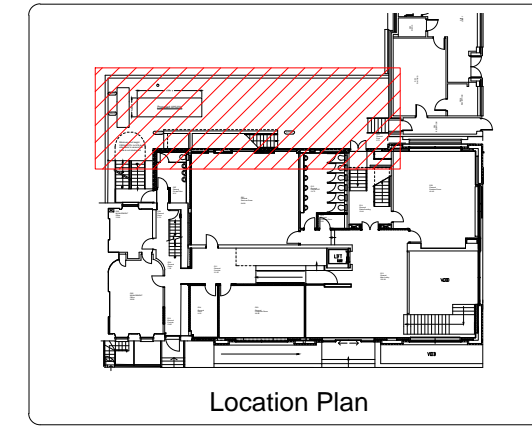

Legend

- Extract Ductwork
- Plant
- - - Boundary between internal & external
- Heating return
- Refrigeration tray
- Existing services

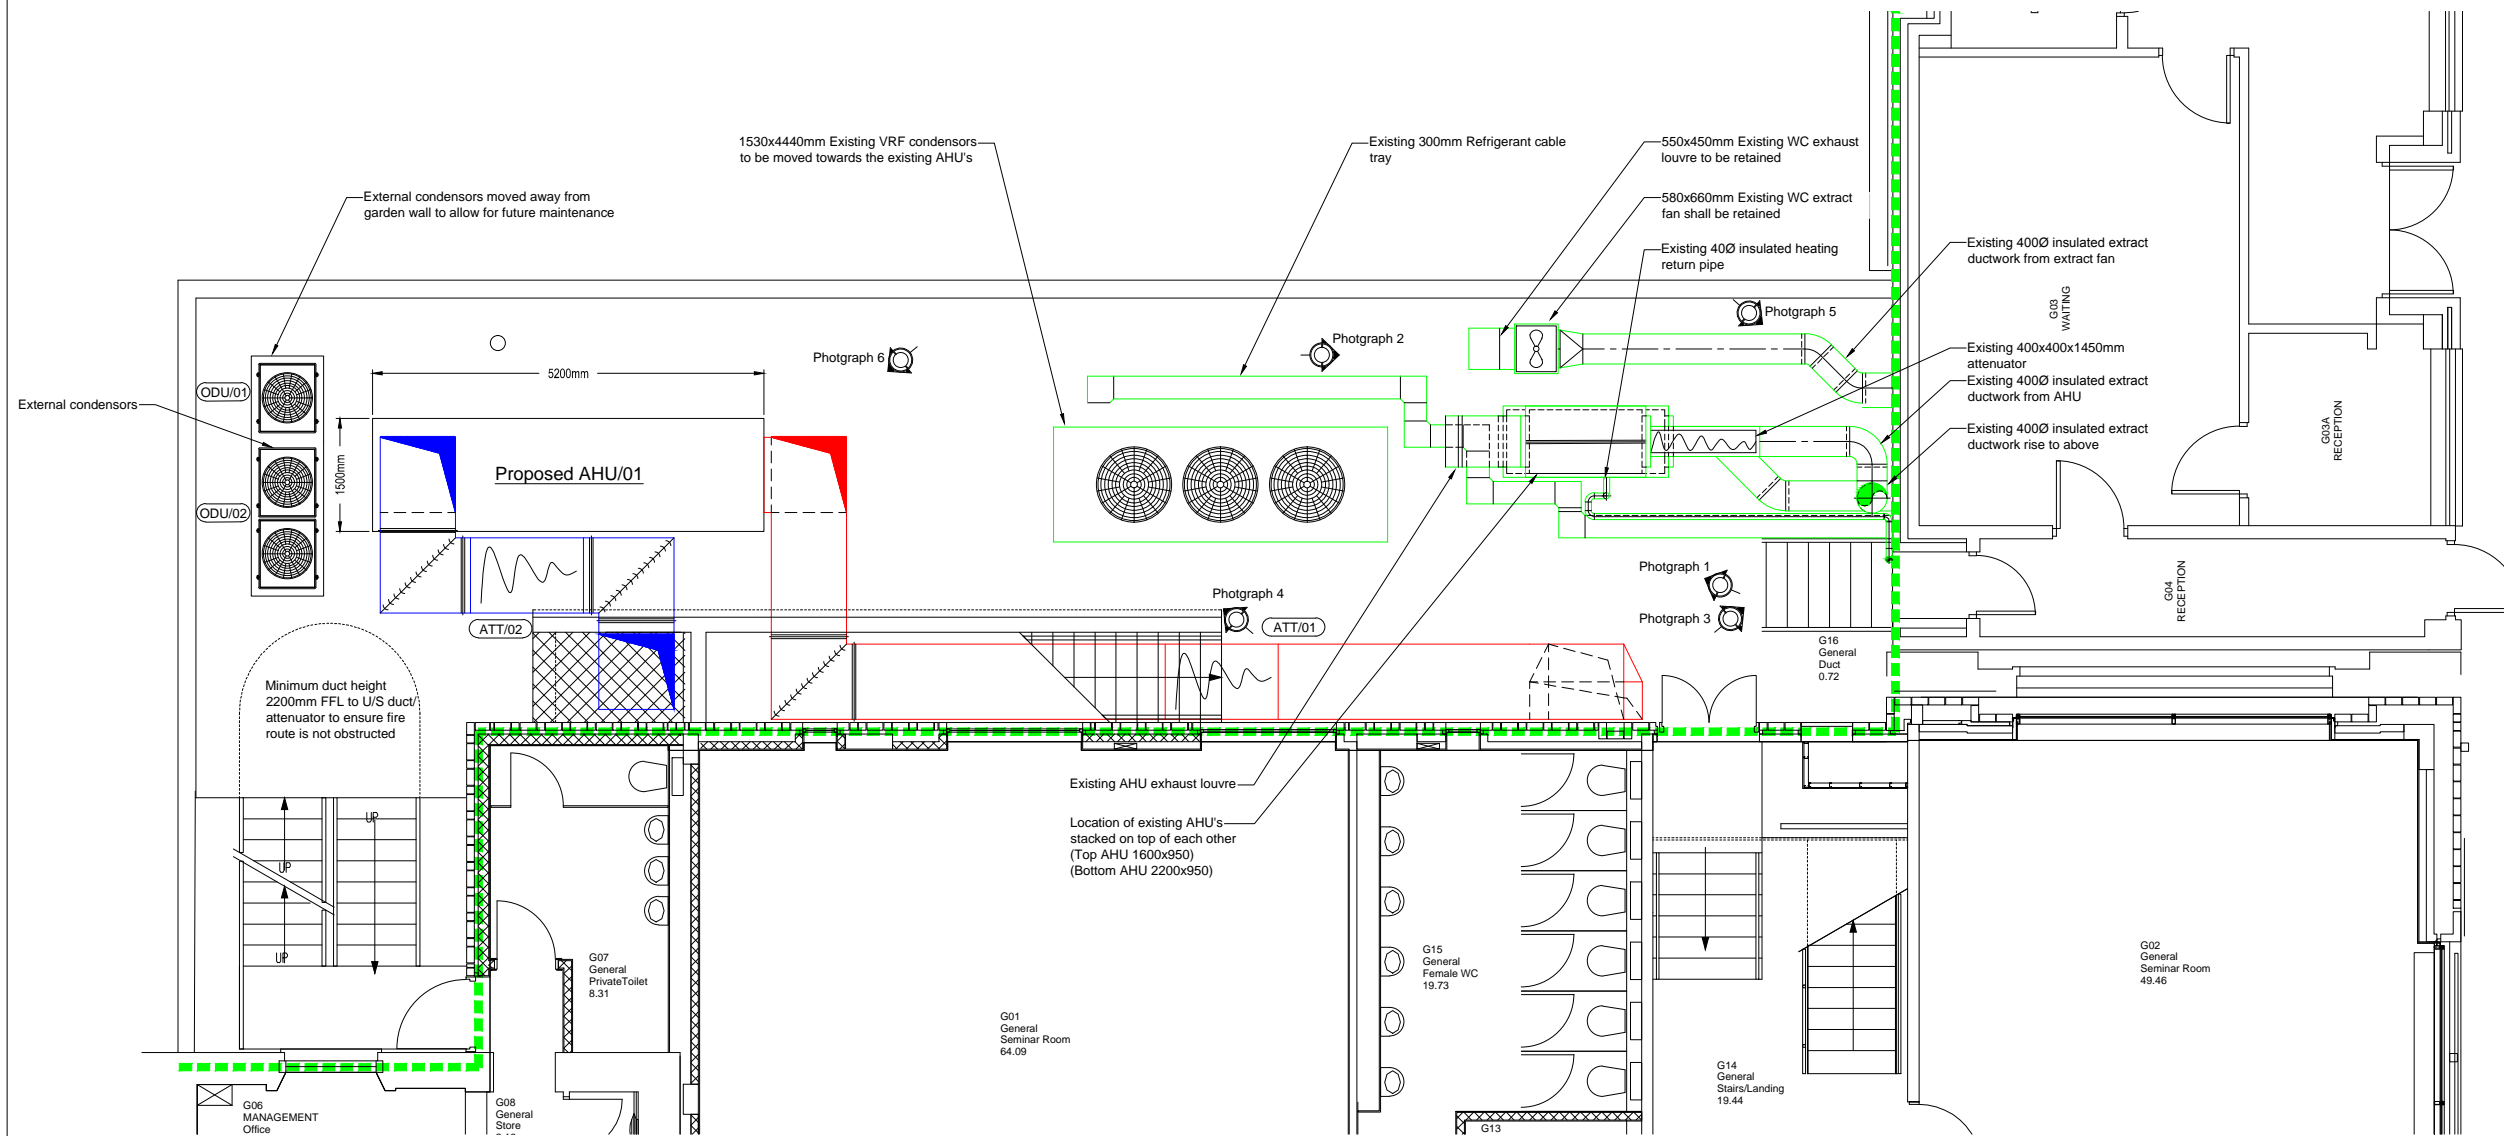

P2	Jun'15	Preliminary issue
P1	Jun'15	Preliminary issue
Rev	Date	Description



Project Title
**BIRKBECK CLORE BUILDING
LECTURE THEATRE
PLANT REPLACEMENT**


Drawing Title
**MECHANICAL SERVICES
EXTERNAL PLANT
PROPOSED LAYOUT
PLANNING DRAWING**

MKP CONSULTANTS
ENGINEERING EXCELLENCE
Warren Farm Barn, Andover Road,
Micheldever Station, Winchester, SO21 3FL
Tel. 01962 774665, www.mkpg.com

Drawn	Date	Checked	Approved
LS	JUN'15	PK	

Scale	Size	Issue
1:50	<input type="radio"/> A4 <input type="radio"/> A3 <input checked="" type="radio"/> A1 <input type="radio"/> A0	<input checked="" type="radio"/> Preliminary <input type="radio"/> Tender <input type="radio"/> Construction

Drg. No.	Rev
2433-P-002	P2

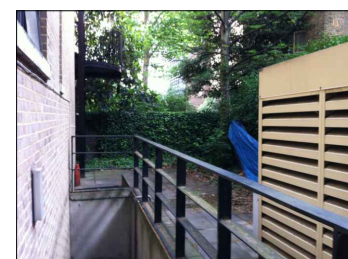

Photograph 4
Existing VRF Condensers



Photograph 5
Existing Low Level Extract Ductwork



Photograph 6
Proposed Outdoor Unit Location