


1. THIS DRAWING NOT TO BE SCALED, FIGURED DIMENSIONS ONLY TO BE TAKEN.
2. SHOULD ANY DISCREPANCIES BE FOUND WITH THIS DRAWING, PLEASE INFORM THIS OFFICE.
3. COPYRIGHT OF THIS DRAWING IS OWNED BY JM ARCHITECTS.

STRUCTURAL INFORMATION INDICATIVE ONLY. TO BE CONFIRMED BY STRUCTURAL ENGINEER.

REFER TO STRUCTURAL ENGINEER'S DRAWINGS FOR LOCATIONS OF BRACING & WINDPOSTS.

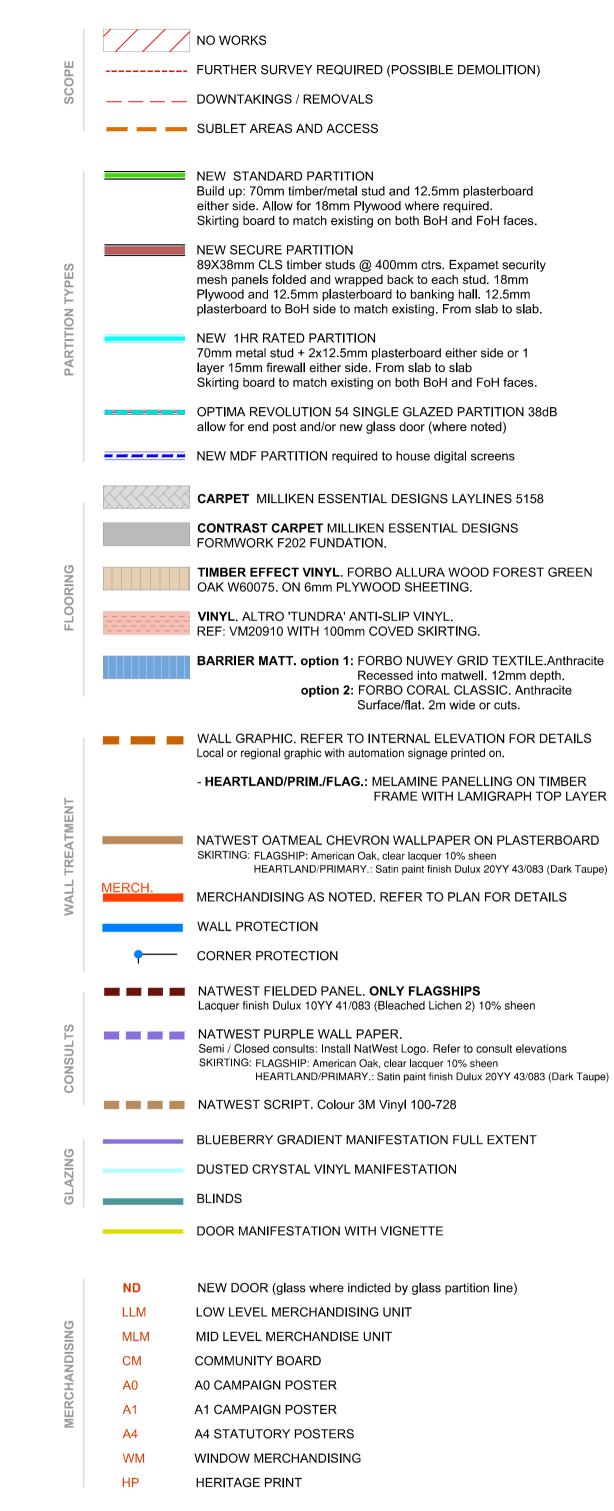

REV. DESCRIPTION DATE DRWN BY CHKD BY

jm architects

PROJECT NATWEST C	AMDEN		
	AMDEN		
PROPOSED FIRST FLOOR			64 Queen Street Edinburgh EH2 4NA
CLIENT			
Royal Bank of Scotland			T: 0131 464 6100
JOB No.	DRAWING No.	REVISION	F: 0131 464 6150
5509	L(I)1008	-	1: @:
SCALE	DRAWN BY	CHECKED BY	edin@jmarchitects.ne
I:50@AI STATUS	DT	CW DATE	www.jmarchitects.net
PLANNING		14.01.2015	, , , , , , , , , , , , , , , , , , ,