


EXISTING SECTION AA



PROPOSED SECTION BB

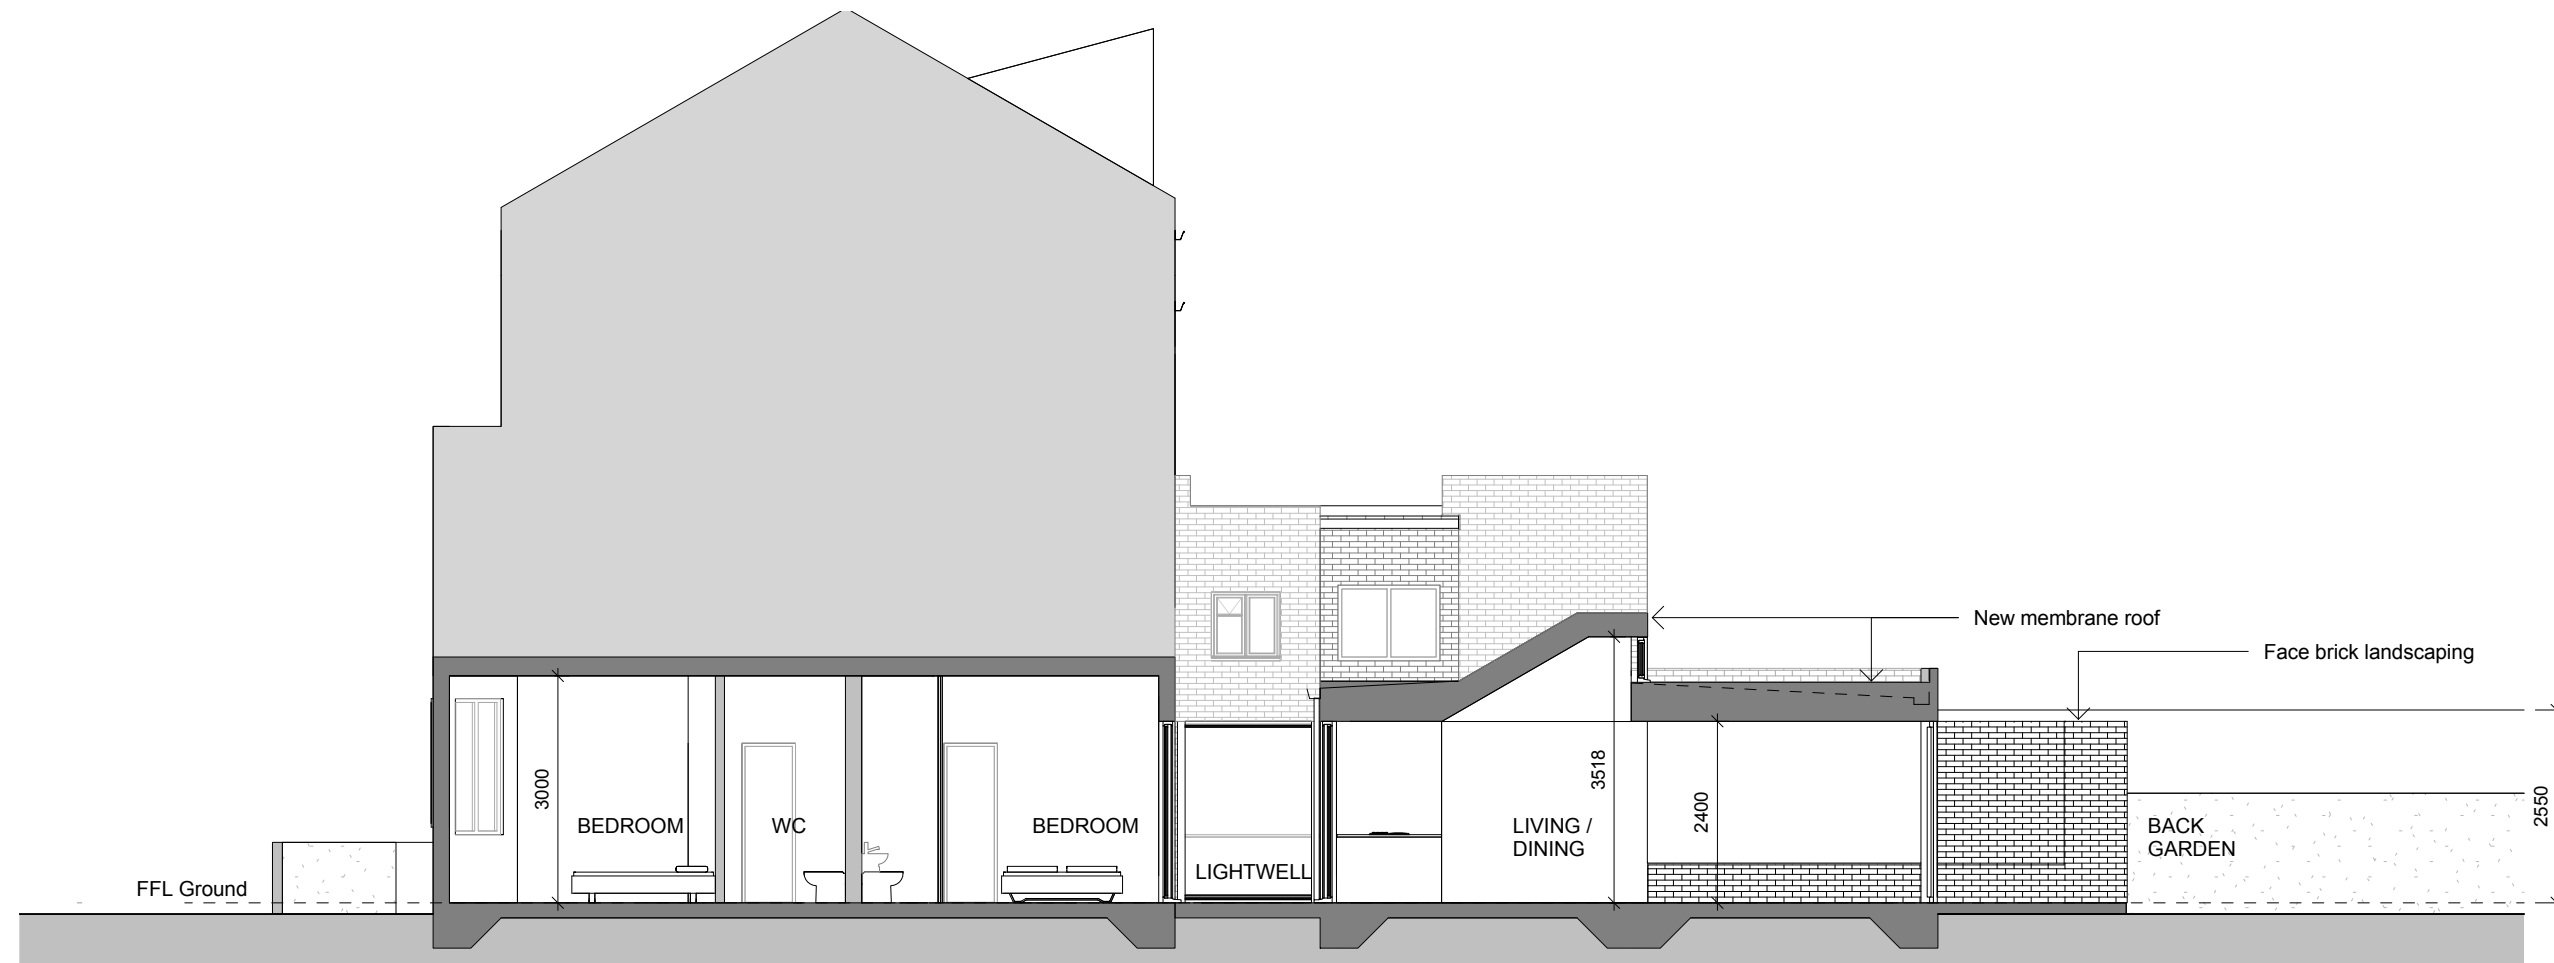

CLIENT
CLAIRE McCALLUM + JULIEN EPOQUE 102 Iverson road, London NW6 2HH
 Kate Moore + Gian Tonossi
 k8moore@gmail.com

Do not scale from drawing || Use figured dimensions only ||
 Notify architect of all discrepancies || Read with relevant
 specification & consultant's drawings || Print scale check, sheet
 outline = 287 X 410mm
 Drawing for planning purposes only, not for construction

REVISION DATE
 11/06/2015_Planning Application

PROJECT
Sections
 TITLE
 Iverson Rd, NW6 2HH
 PURPOSE
PLANNING APPLICATION

SCALE AT A3
1 : 100
 100MM SCALE



SHEET
PA05

REVISION