



front elevation existing in context 1:50

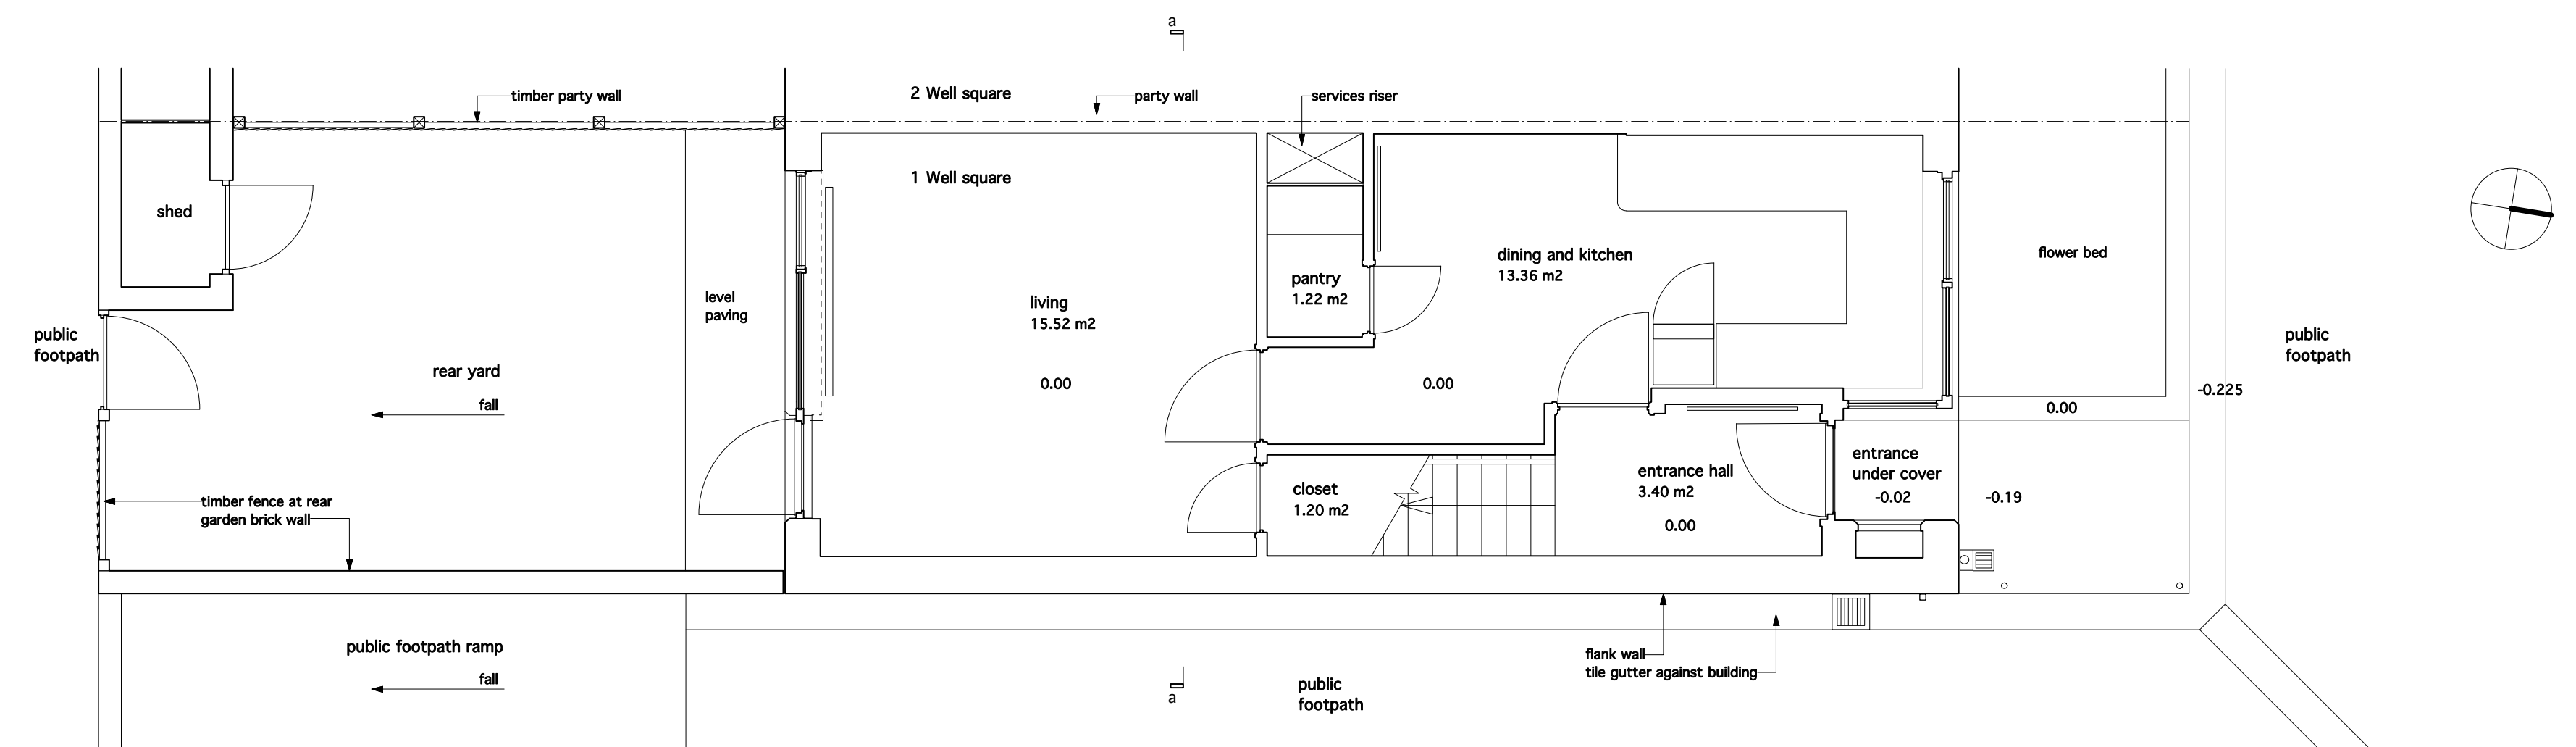


ground level plan existing 1:50

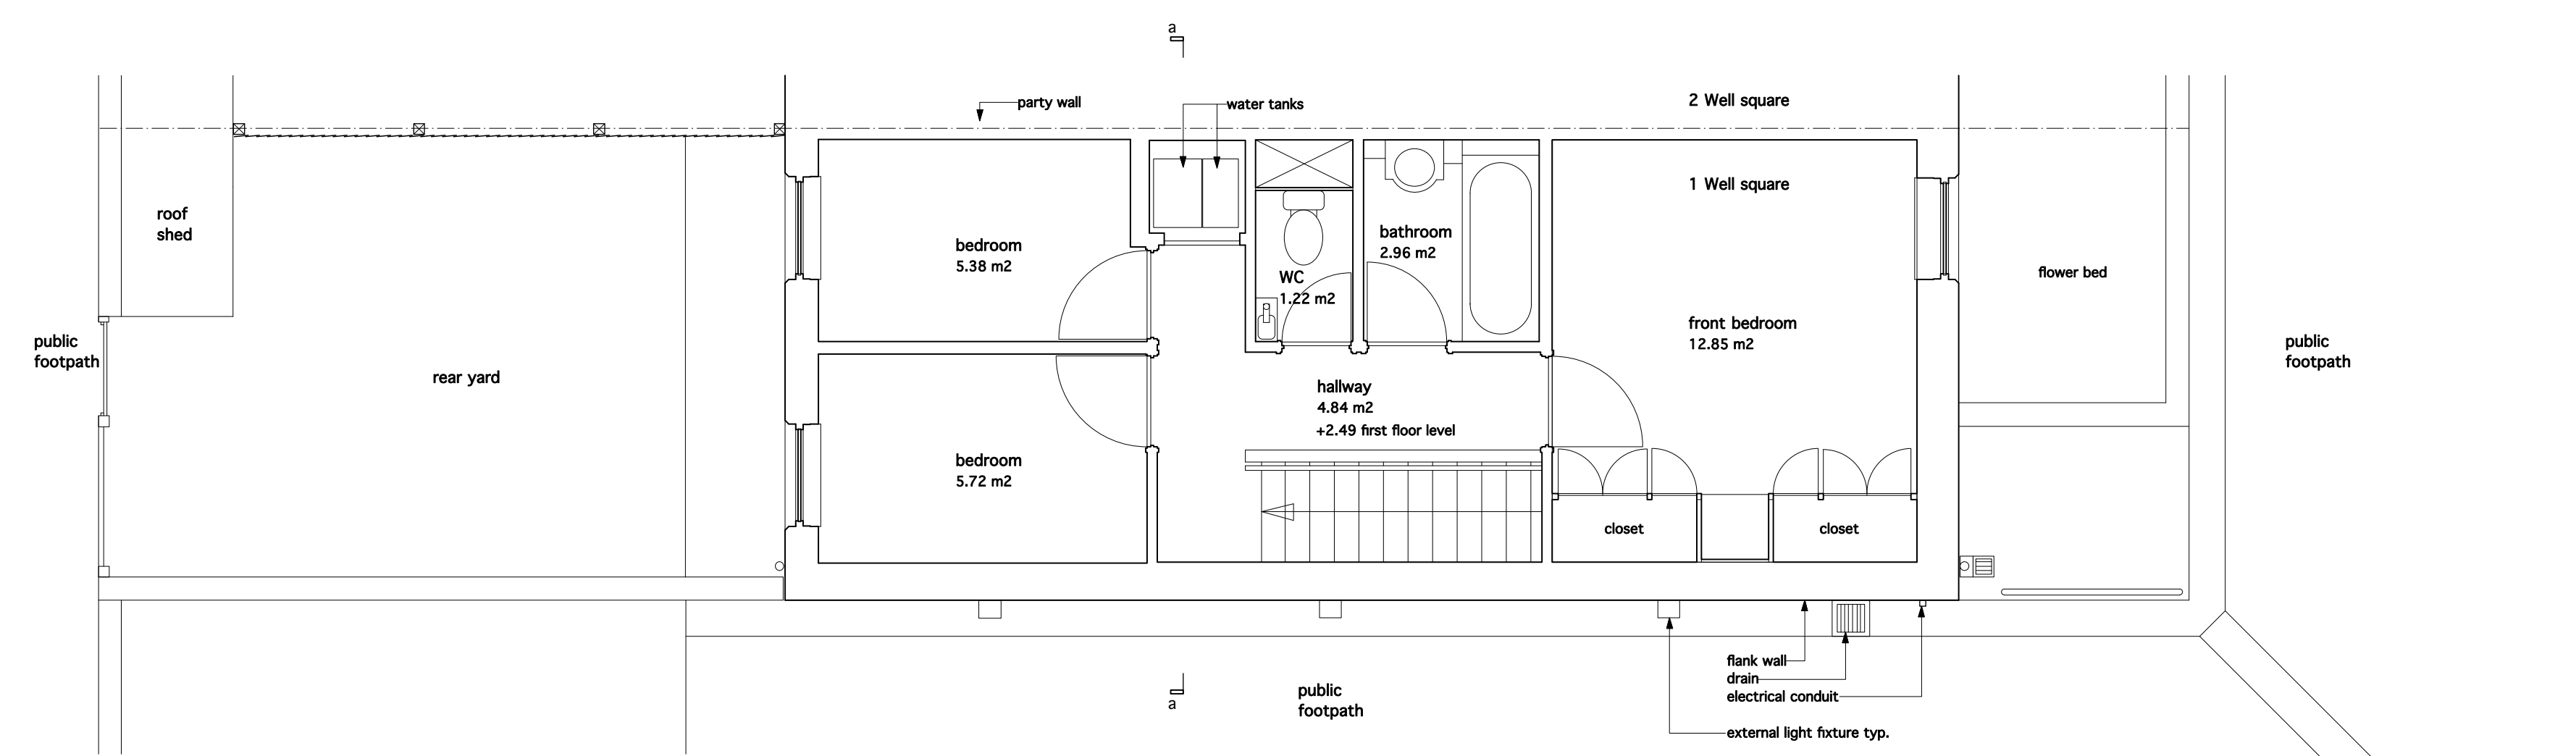

first floor level plan existing 1:50



rear elevation existing in context 1:50

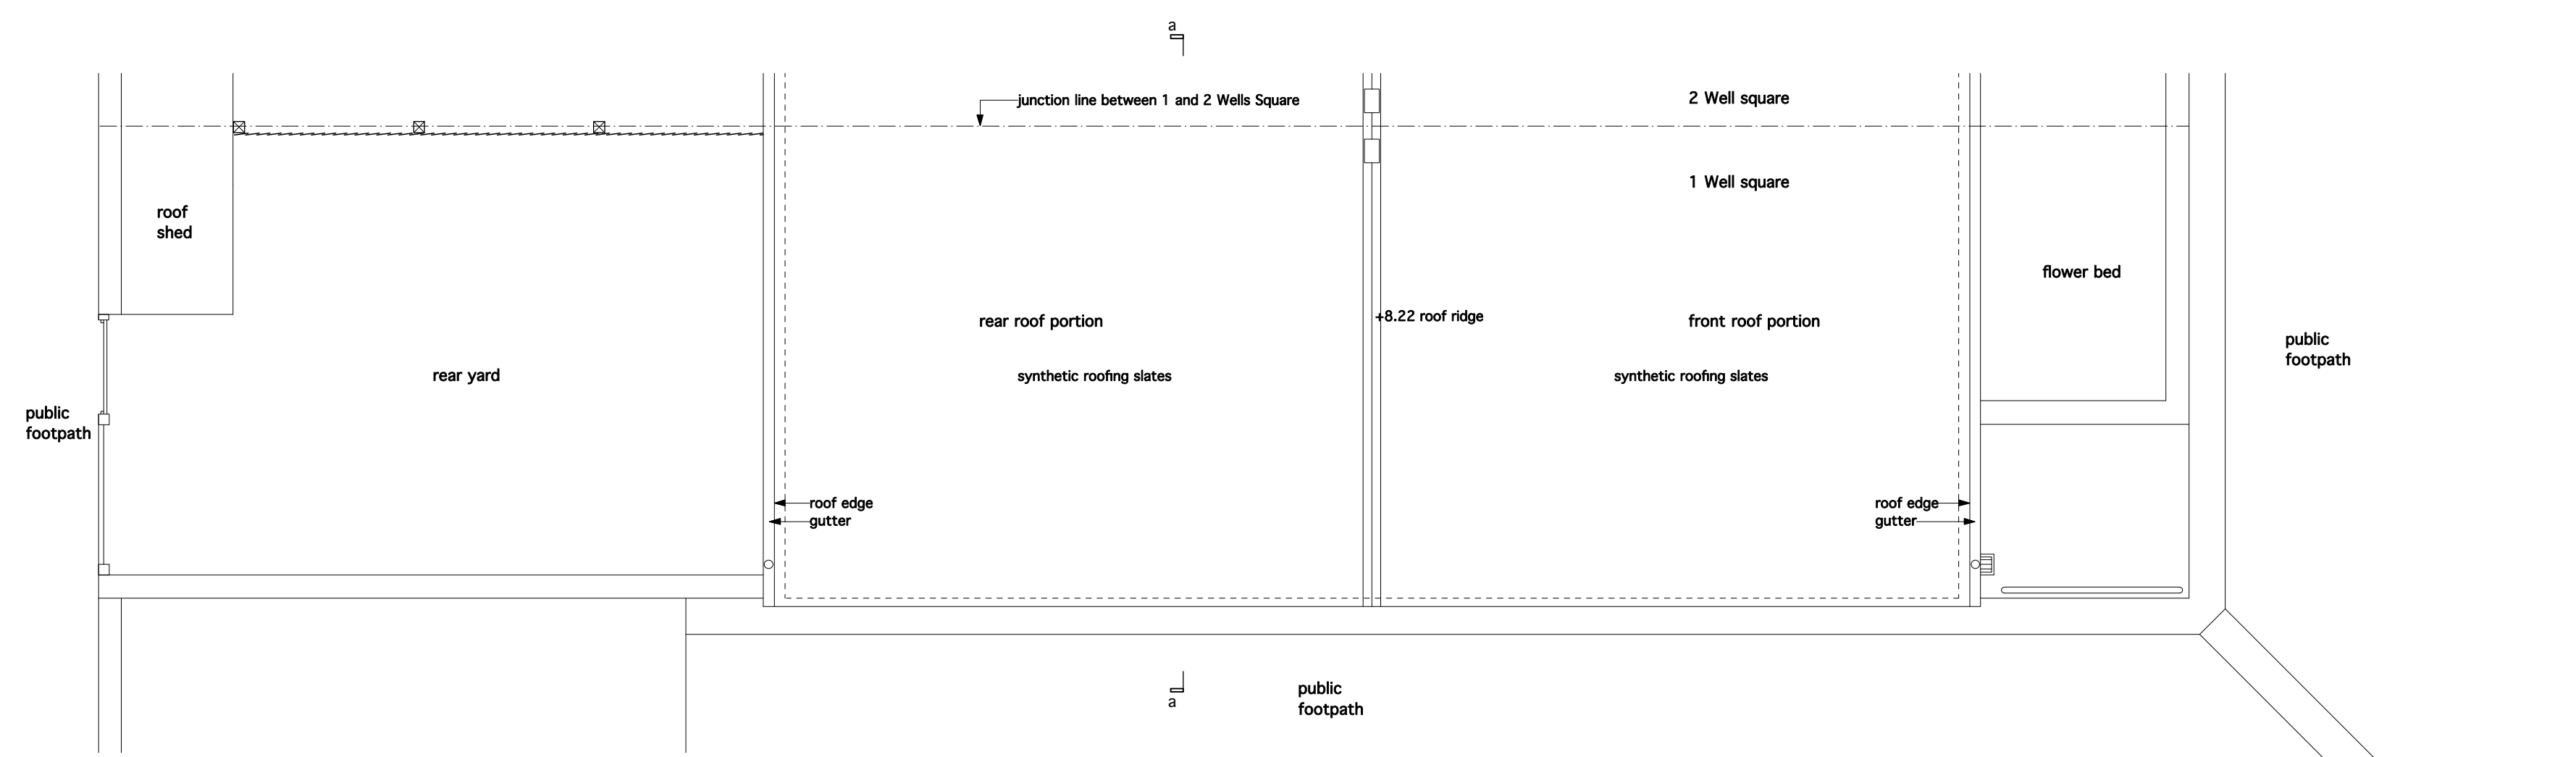

roof plan existing 1:50