


This drawing is copyright of Anna Williamson Architects
 Do not scale dimensions from this drawing.
 All dimensions are to be checked on site.
 Report any dimensional discrepancies, errors or omissions prior to commencing on site.

Read in conjunction with:
 survey and drawings 01-05, current revisions


All dimensions approximate, for indicative purposes only

Structural elements and foundations indicative only, to be confirmed by structural engineer

Party wall lines assumed, to be confirmed by surveyor

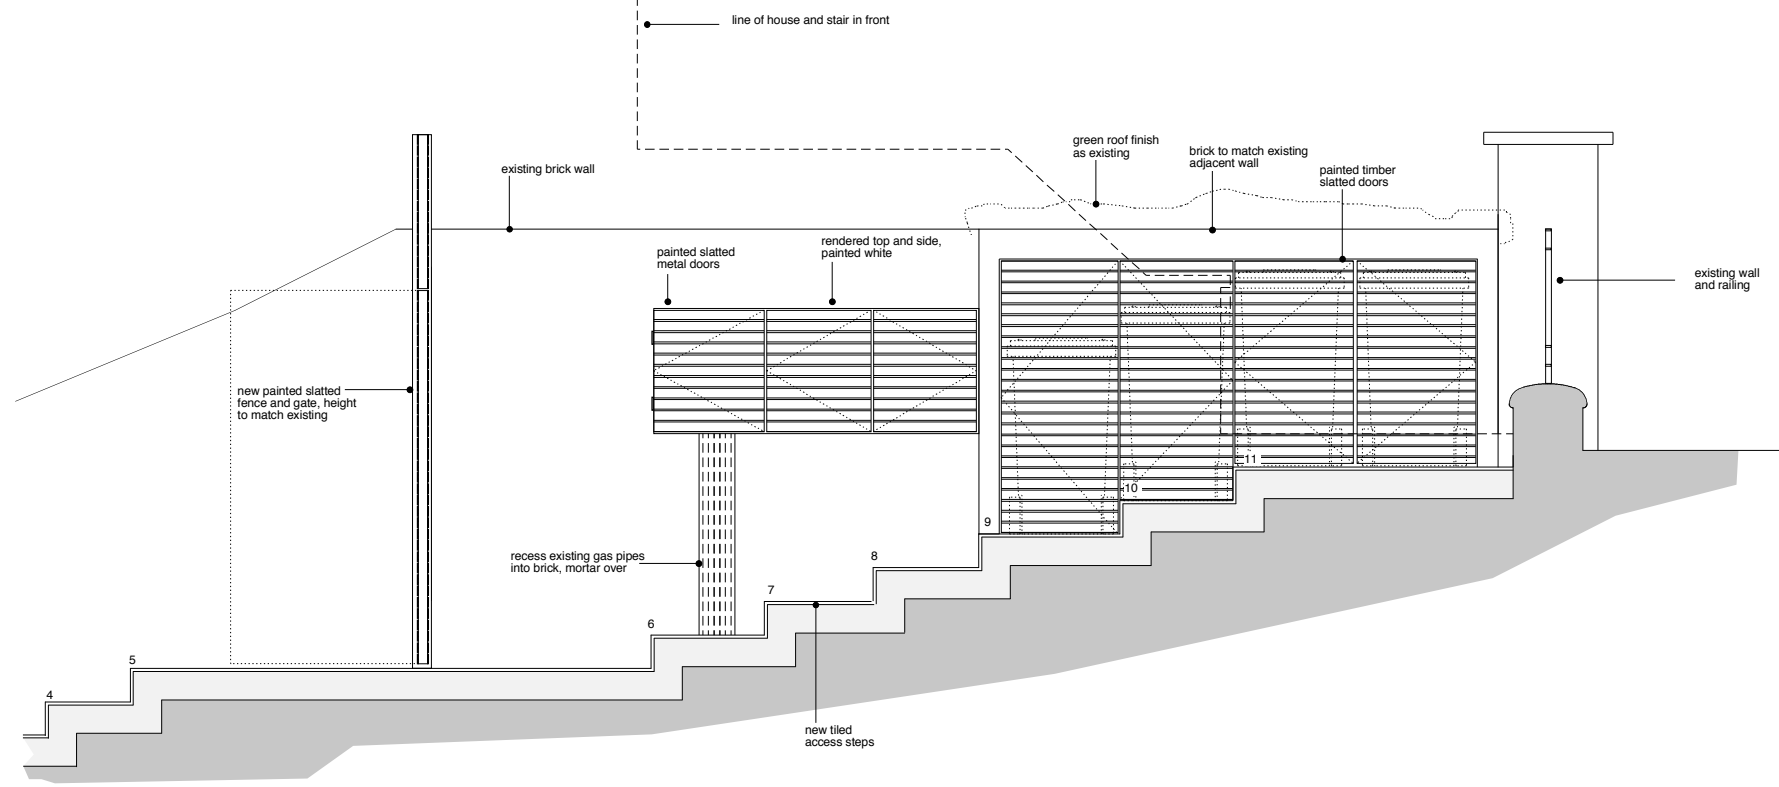

Section

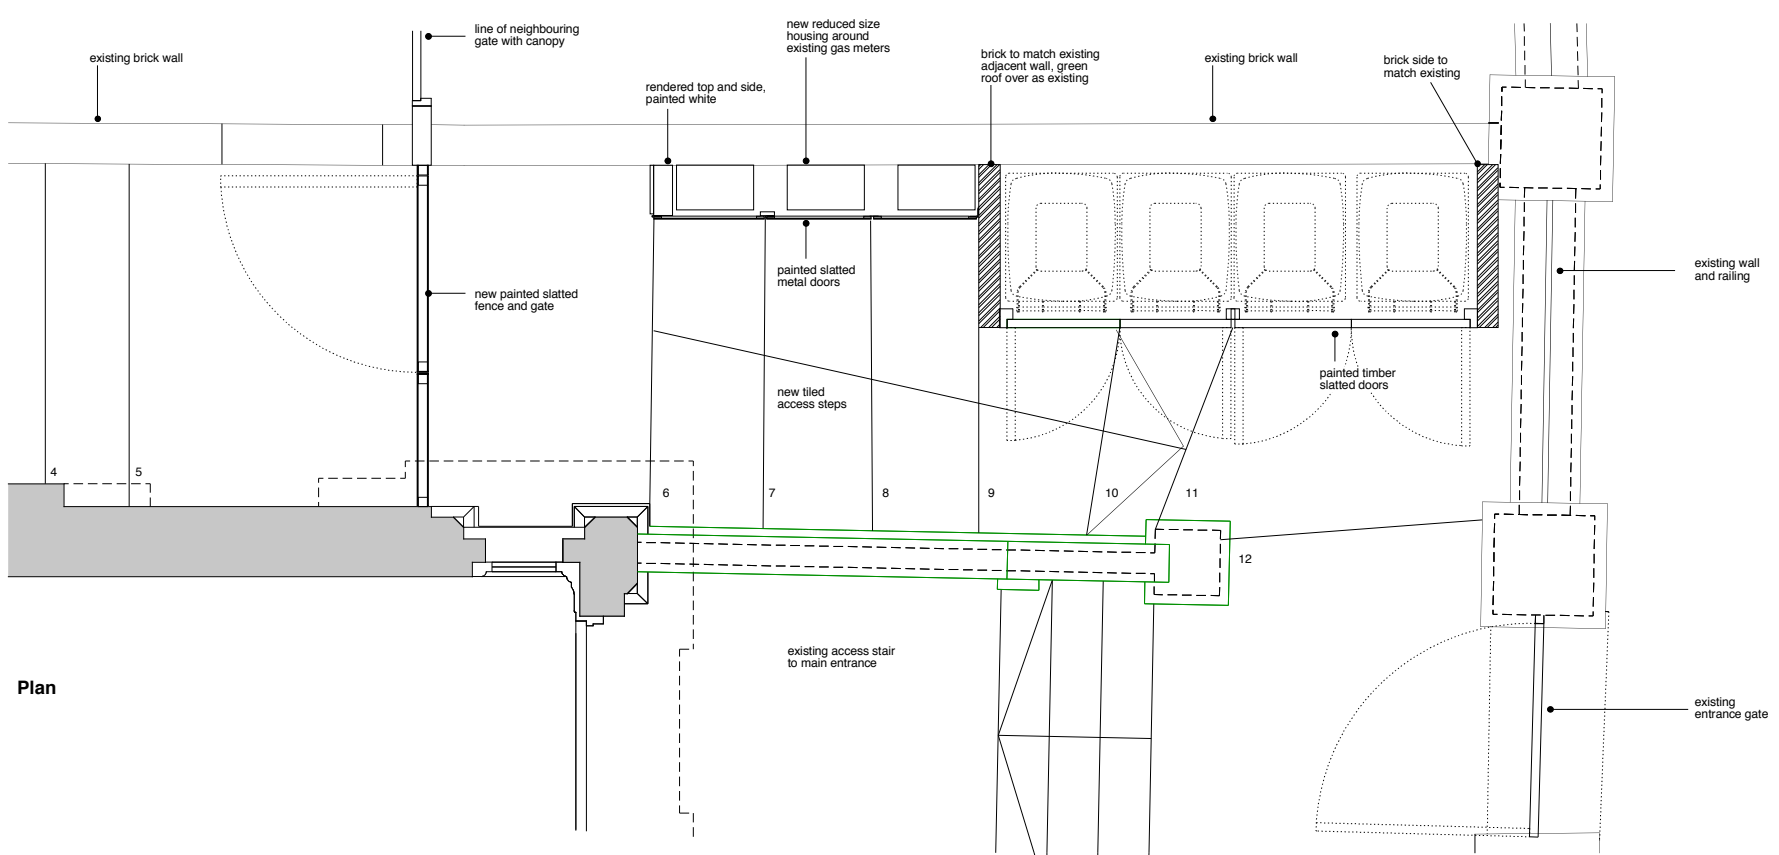

Plan

Rev	Date	Description

117 King Henry's Road Flat 1

Project 117 King Henry's Rd, NW3 3RB
 Drawing Number 207 Revision -
 Drawing Title External Storage Plan and Elevation
 Scale 1:20 @ A1, 1:40 @ A3
 Date 02 06 2015
 Status PLANNING

Anna Williamson ARCHITECTS
 90 Hawtrey Road London NW3 3SS UK
 t 020 7586 0475 m 07967 738 992
 e studio@annawilliamsonarchitects.co.uk