


GENERAL NOTES:  
 DO NOT SCALE FROM THIS DRAWING  
 ALL DIMENSIONS TO BE CHECKED ON SITE  
 ANY OMISSIONS OR DISCREPANCIES TO BE  
 REPORTED TO THE ARCHITECT IMMEDIATELY  
 IF IN DOUBT ASK

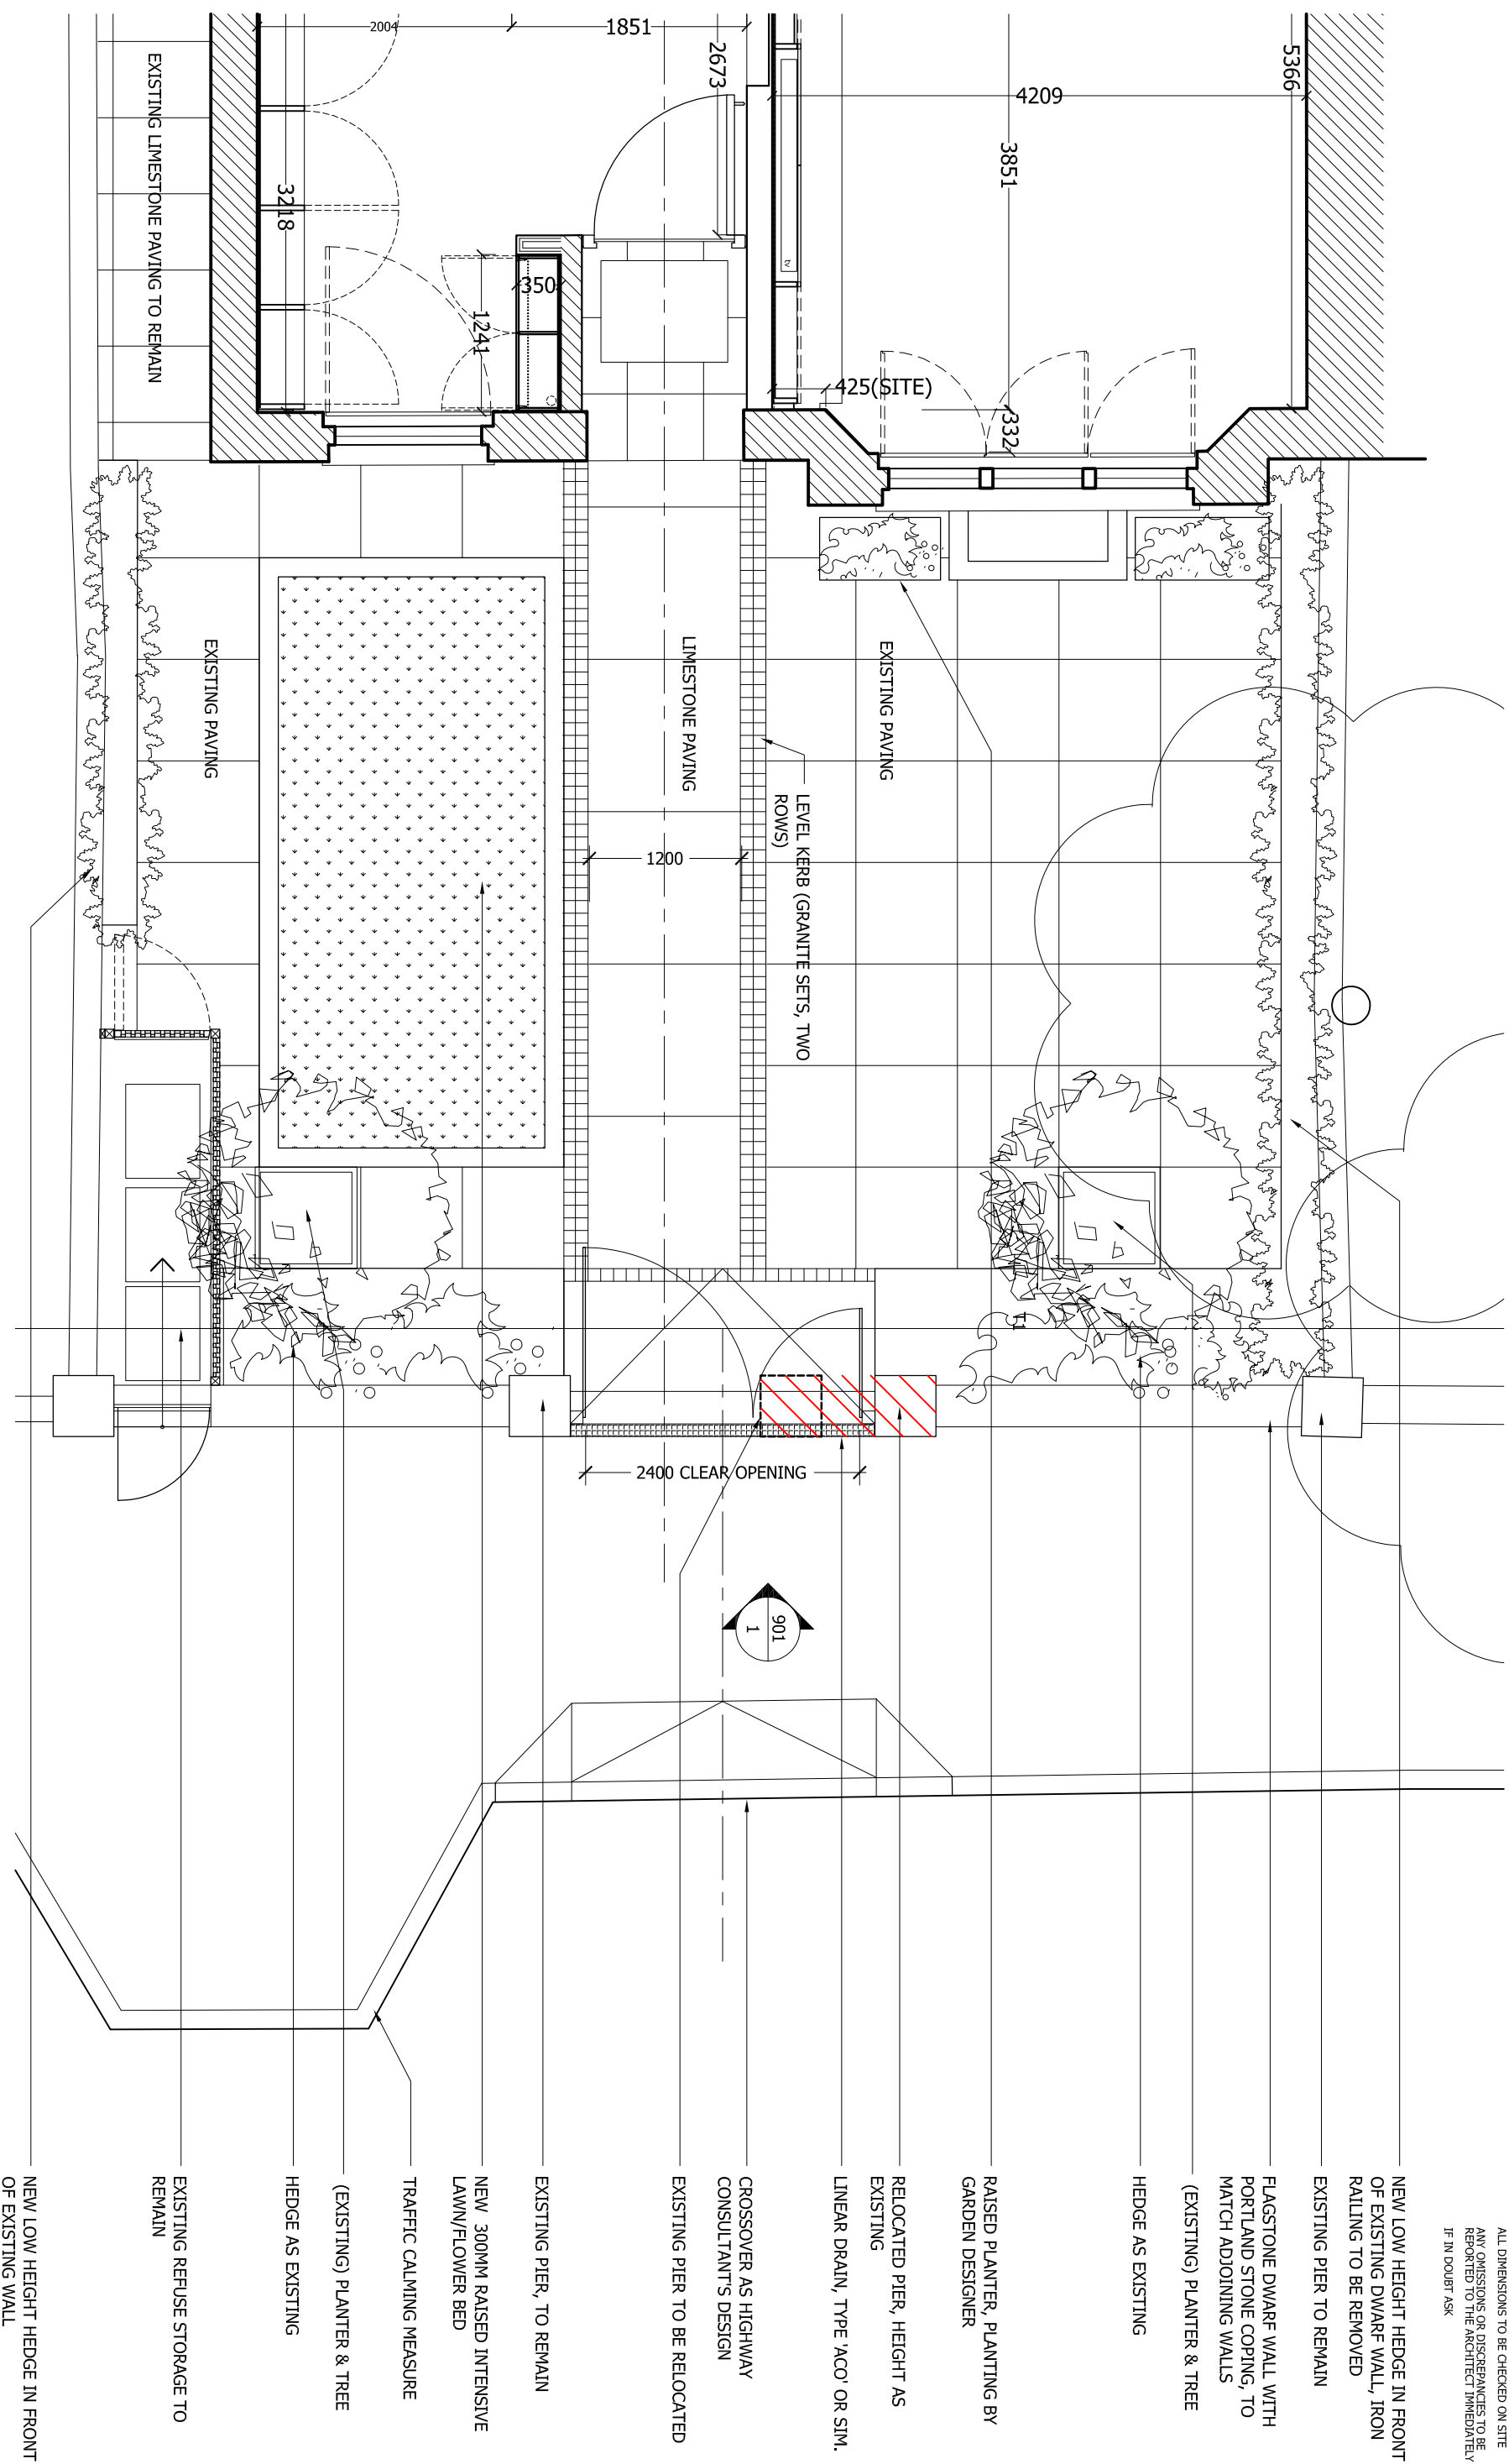

<b>finkernagel ross</b> architects		PROJECT 16 ELSWORTHY RD LONDON NW3	
Studio 215 Stratford Workshops Burford Road London E15 2SP		RAISED INTENSIVE LAWN ADDED & OPENING AMENDED	
Tel 020 8555 0951 Fax 020 8555 0958		17.09.12	P2
DRAWING NO PROPOSED FORECOURT		DATE	SCALE
DRAWING NO 16ELS-900		16.07.2012	1:50 @ A3
REVISION P2			