



1 1F BEDROOM ELEVATION 1 - 1:50@A1

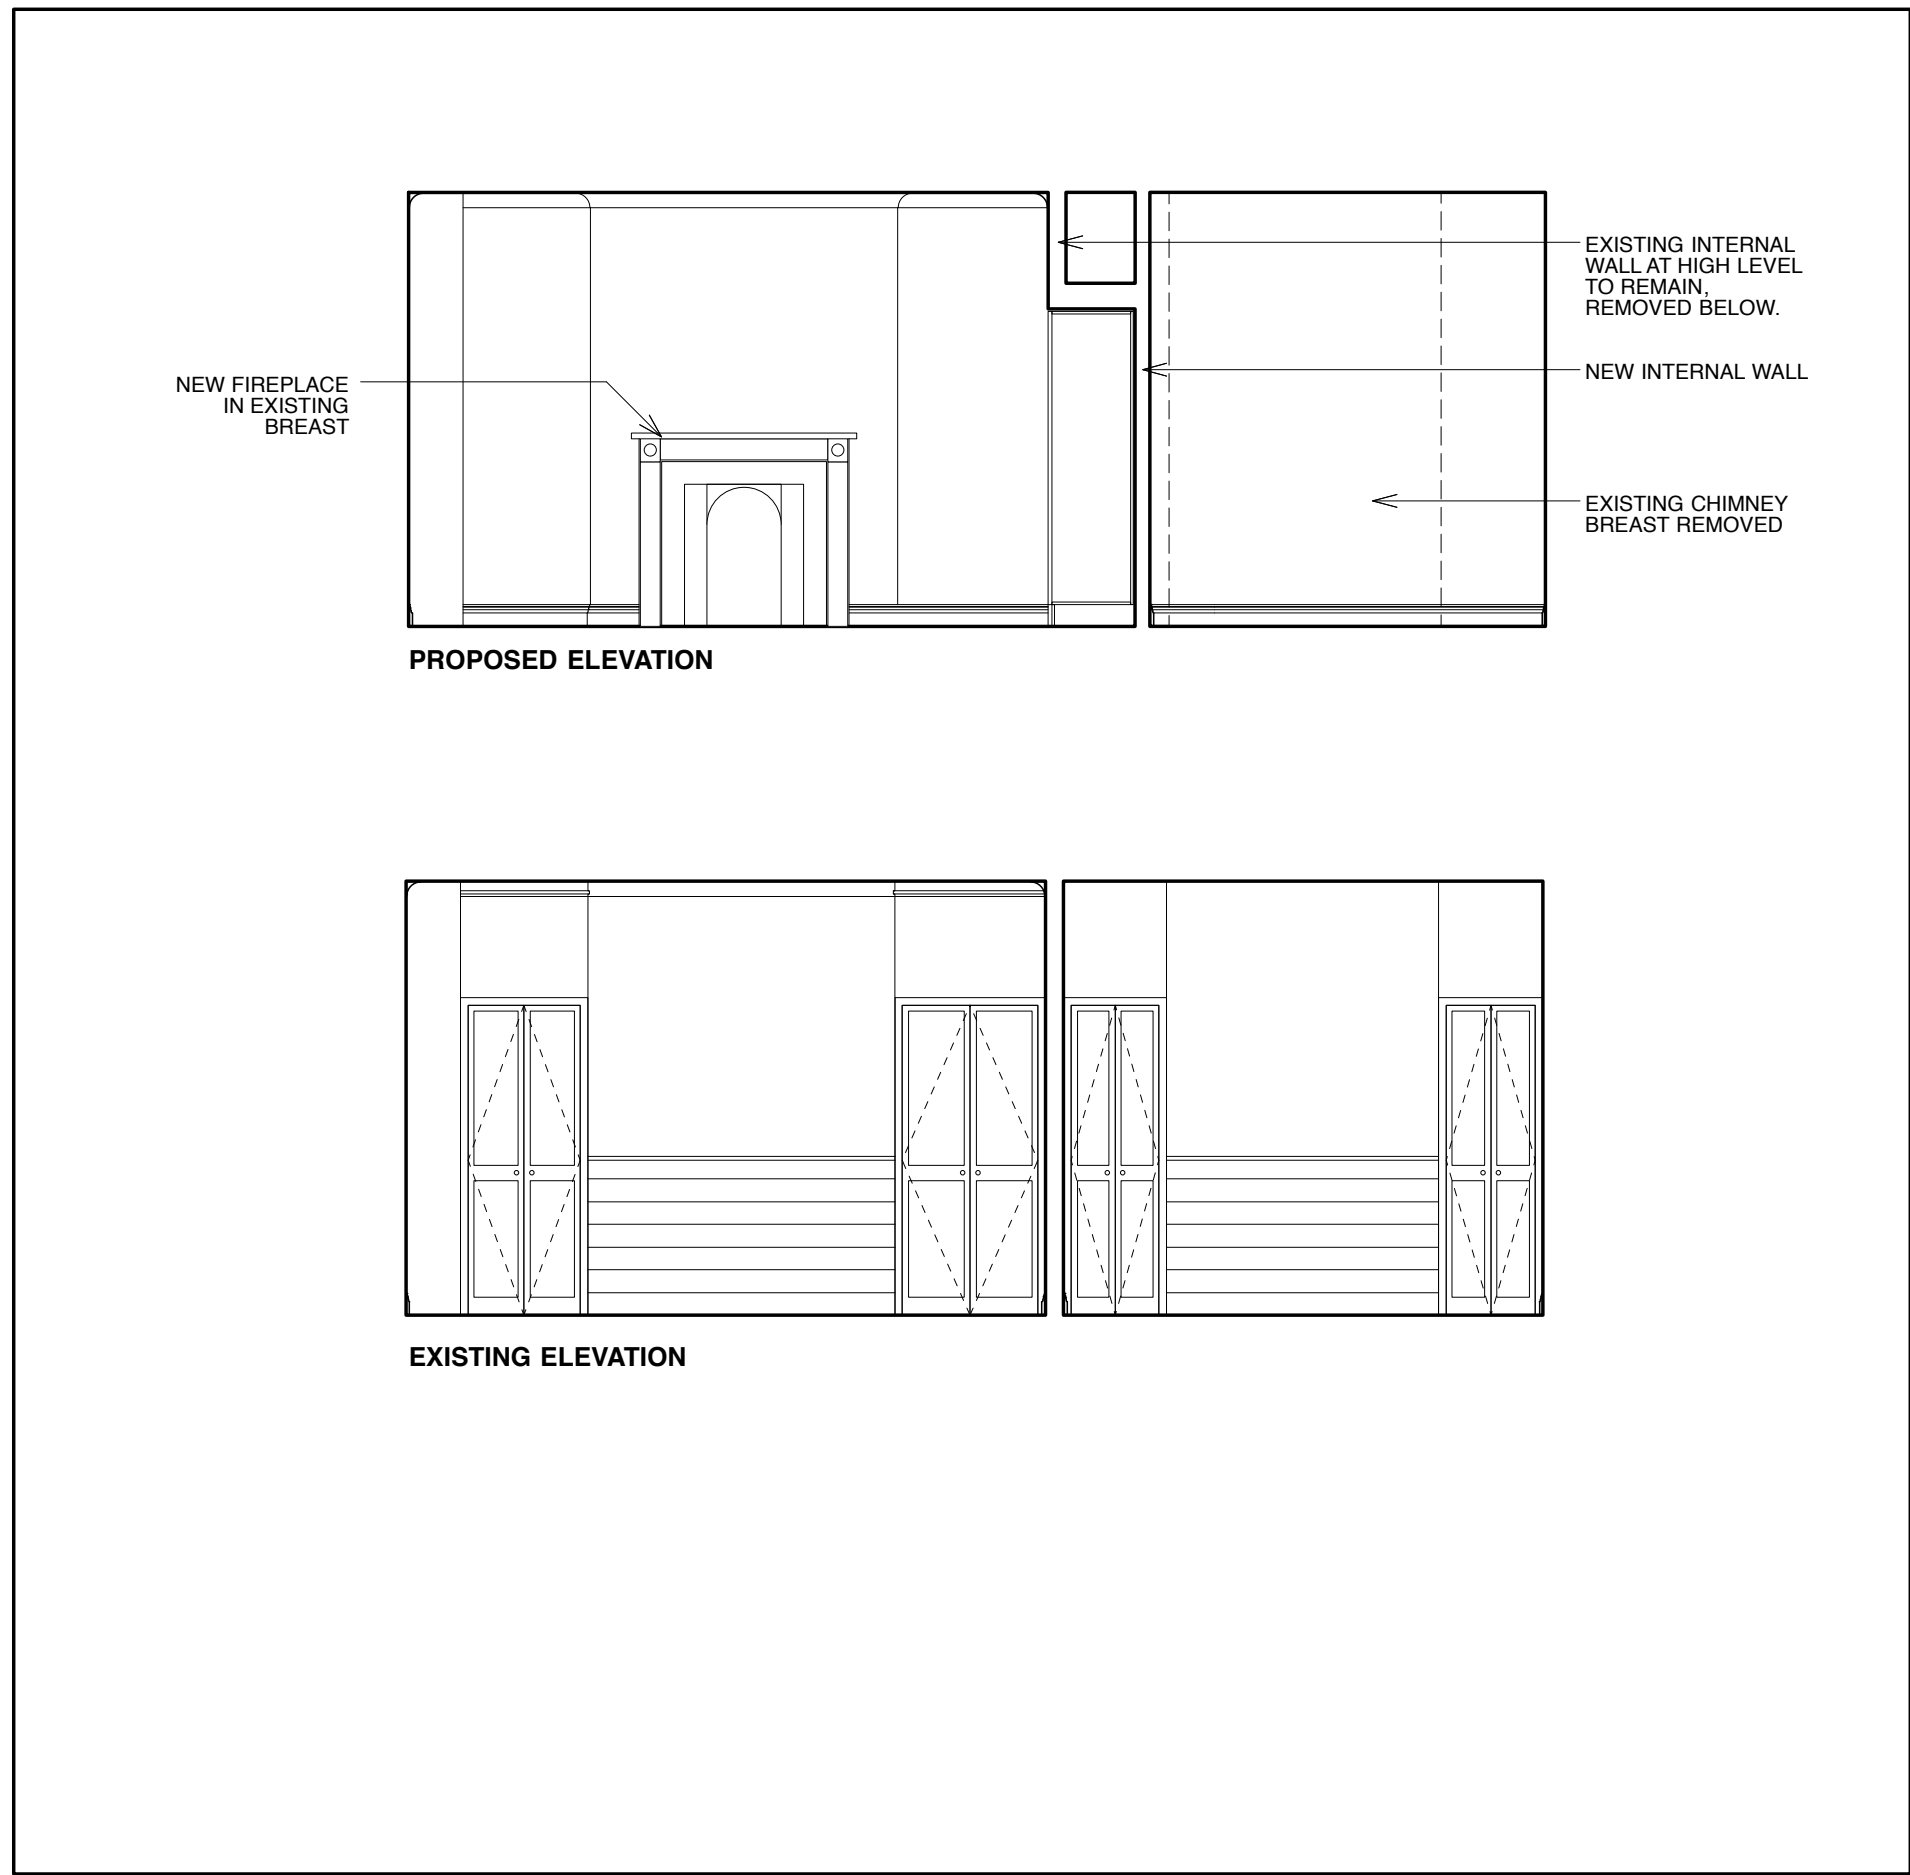

2 1F BEDROOM ELEVATION 2 - 1:50@A1

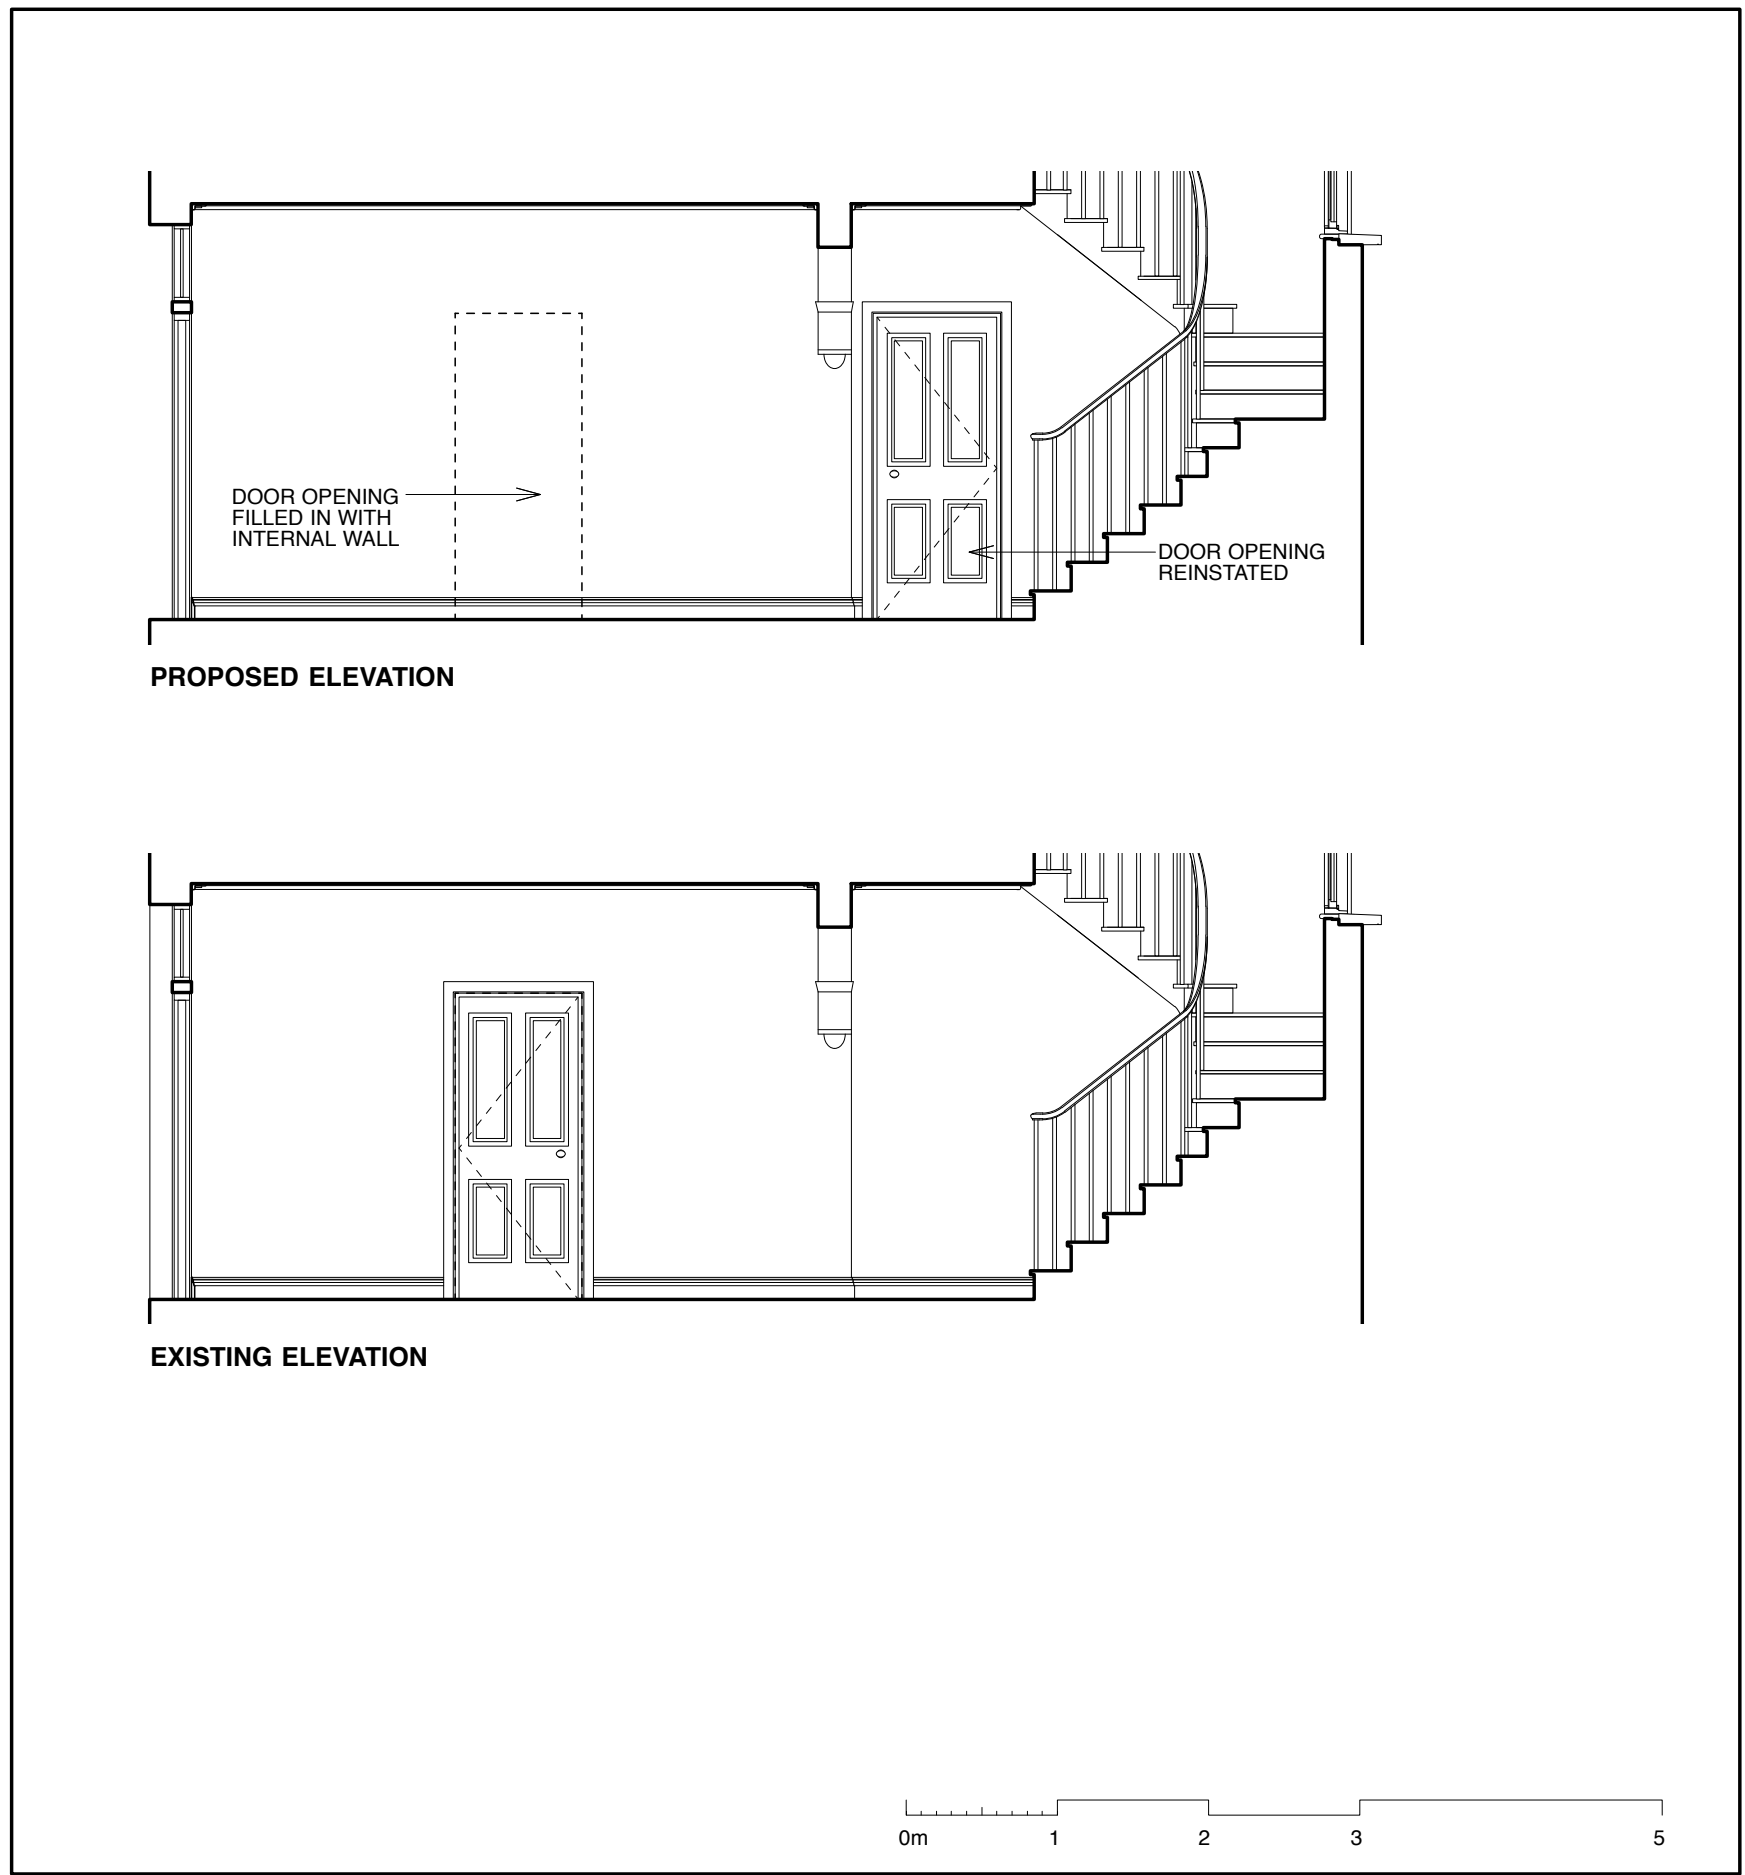

3 GF HALLWAY ELEVATION - 1:50@A1

NOTES:
ALL EXISTING FABRC OF CORNICE,
SKIRTING AND INTERNAL DOORS
ARE TO BE RETAINED UNLESS
NOTED OTHERWISE

© Copyright
Do not scale from this drawing!
Contractors to confirm site dimensions before starting shop or
working drawings

PLANNING			
8 THANET STREET			
HOWELL JAMES & DAN MAY			
INTERNAL ELEVATIONS			
scale 1:50 @ A1	date JUNE '15	drawn by AF	revision
project no. 376 (PL)03	drawing no.	revision	

18 CHARLOTTE ROAD LONDON EC2A 3PB
t:020 7739 8191 e:office@azmanarchitects.com
AZMAN ARCHITECTS