

new slate roof covering to main roof

new corbel brackets to match existing

new double hung painted timber sash windows to all existing openings


new s/c architraves to window opening

new moulded cills and corbel brackets


all rainwater goods to be overhauled and replaced if necessary in materials to match existing

new slate roof covering to window bays

front door to be overhauled and made good as necessary side and overhead panels replaced in white glass

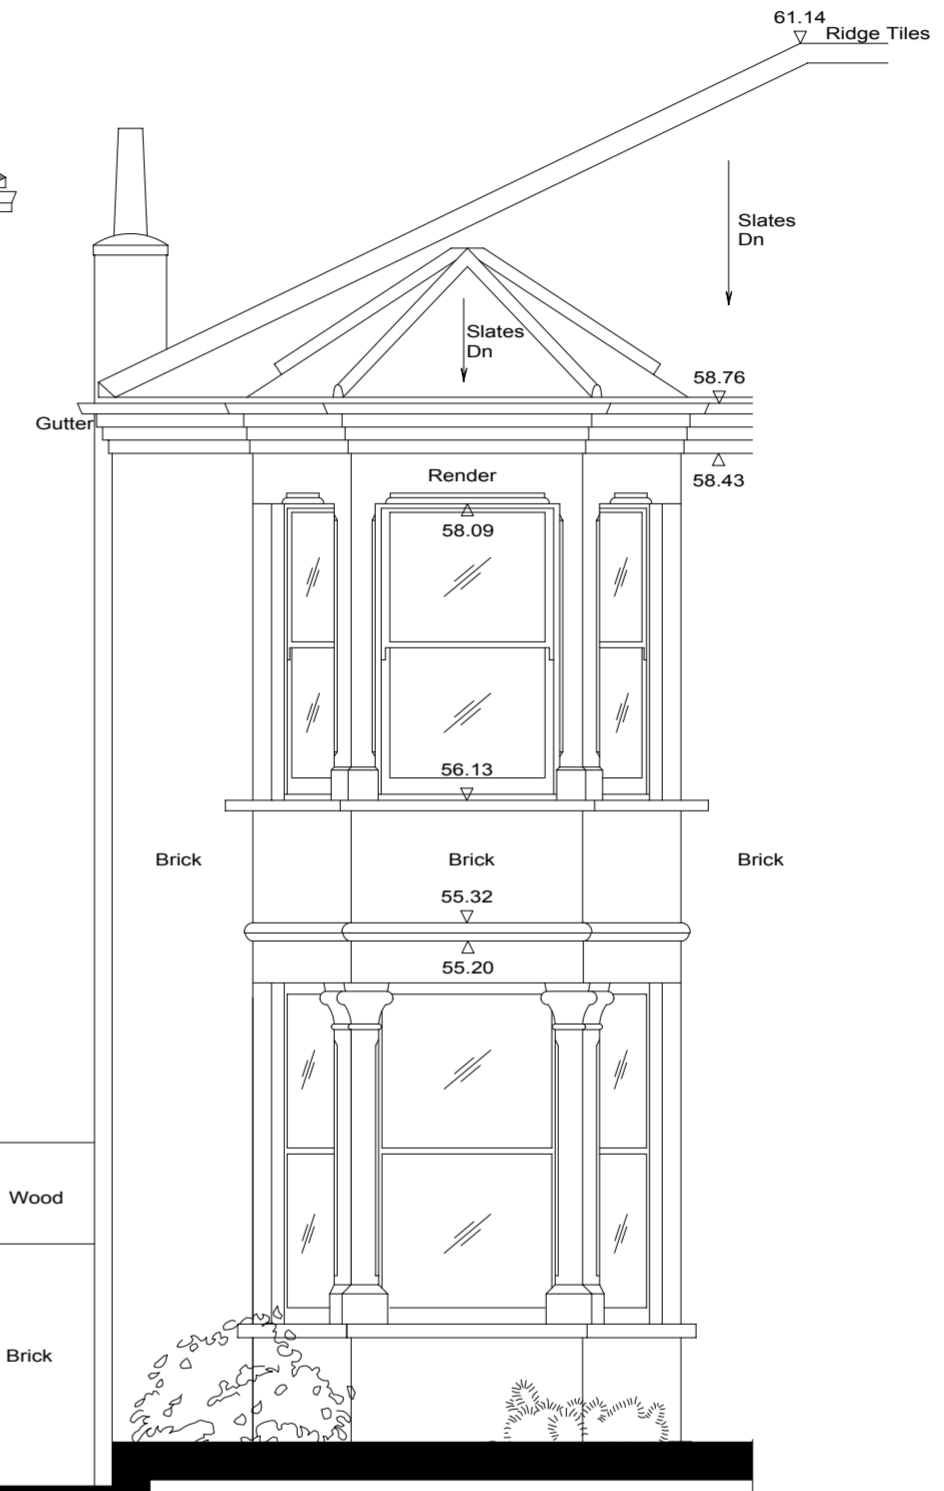

ELEVATION TO DARTMOUTH PARK ROAD - SE

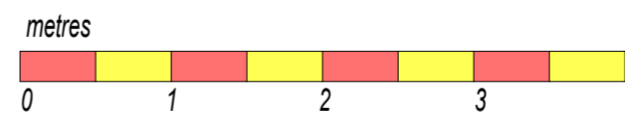

CLIENT Five Corners Ltd	PETER STERN Architect & Designer	SCALE 1:50 at A2 1:100 at A4
JOB TITLE 44 Dartmouth Park Road NW5	33 Denman Drive North London NW11 6RD	DATE january 2015
DRAWING TITLE scheme for 4 flats - elevations	Tel: 020 8346 2547 mob: 07957 424946 e-mail: ps@peterstern.co.uk web: www.peterstern.co.uk	DRAWN BY DRAWING NO. 370/09 pl