




Rev A 12.4.2015 rear extension reduced in height, garden wall raised in part, dormer adjusted  
 Rev B 8.5.2015 rear extension now constructed in brickwork. boundary wall remains at ex. height

# ELEVATION TO YORK RISE - SW

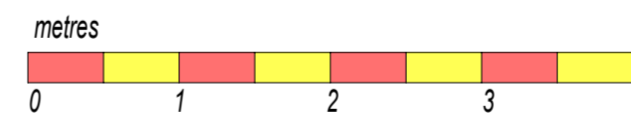

CLIENT <b>Five Corners Ltd</b>	ARCHITECT & DESIGNER <b>PETER STERN</b>	SCALE 1:50 at A2 1:100 at A4
JOB TITLE <b>44 Dartmouth Park Road NW5</b>	DATE january 2015	DRAWN BY
DRAWING TITLE <b>scheme for 4 flats - elevations</b>	DRAWING NO. <b>370/10B pl</b>	
	33 Denman Drive North London NW11 6RD Tel: 020 8346 2547 mob: 07957 424946 e-mail: ps@peterstern.co.uk web: www.peterstern.co.uk	