


SECTION AA

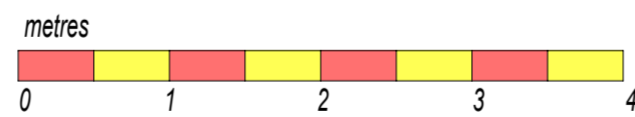

Rev A 12.4.2015 rear extension modified
 Rev B 8.5.2015 rear extension on ground and 1st floor in brickwork
 and window openings modified.

CLIENT Five Corners Ltd	ARCHITECT & DESIGNER PETER STERN	SCALE 1:50 at A2 1:100 at A4
JOB TITLE 44 Dartmouth Park Road NW5	DATE january 2015	DRAWN BY
DRAWING TITLE scheme for 4 flats - sections	33 Denman Drive North London NW11 6RD Tel: 020 8346 2547 mob: 07957 424946 e-mail: ps@peterstern.co.uk web: www.peterstern.co.uk	DRAWING NO. 370/08B pl