


SECTION BB

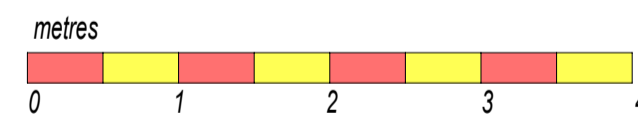

Rev A 12.4.2015 rear extension modified
 Rev B 8.5.2015 rear extension on ground and 1st floor in brickwork
 and window openings modified.

CLIENT Five Corners Ltd	ARCHITECT & DESIGNER PETER STERN	SCALE 1:50 at A1
JOB TITLE 44 Dartmouth Park Road NW5	DATE january 2015	DRAWN BY
DRAWING TITLE scheme for 4 flats - section BB thro' terrace	DRAWING NO. 370/13B pl	
33 Dorsman Green North London NW11 6RS Tel: 020 8348 2547 mob: 07957 424948 e-mail: info@peterstern.co.uk web: www.peterstern.co.uk		