


DESIGN PROPOSALS


190_NIDO WEST HAMPSTEAD_SK01




View from typical East block bedroom

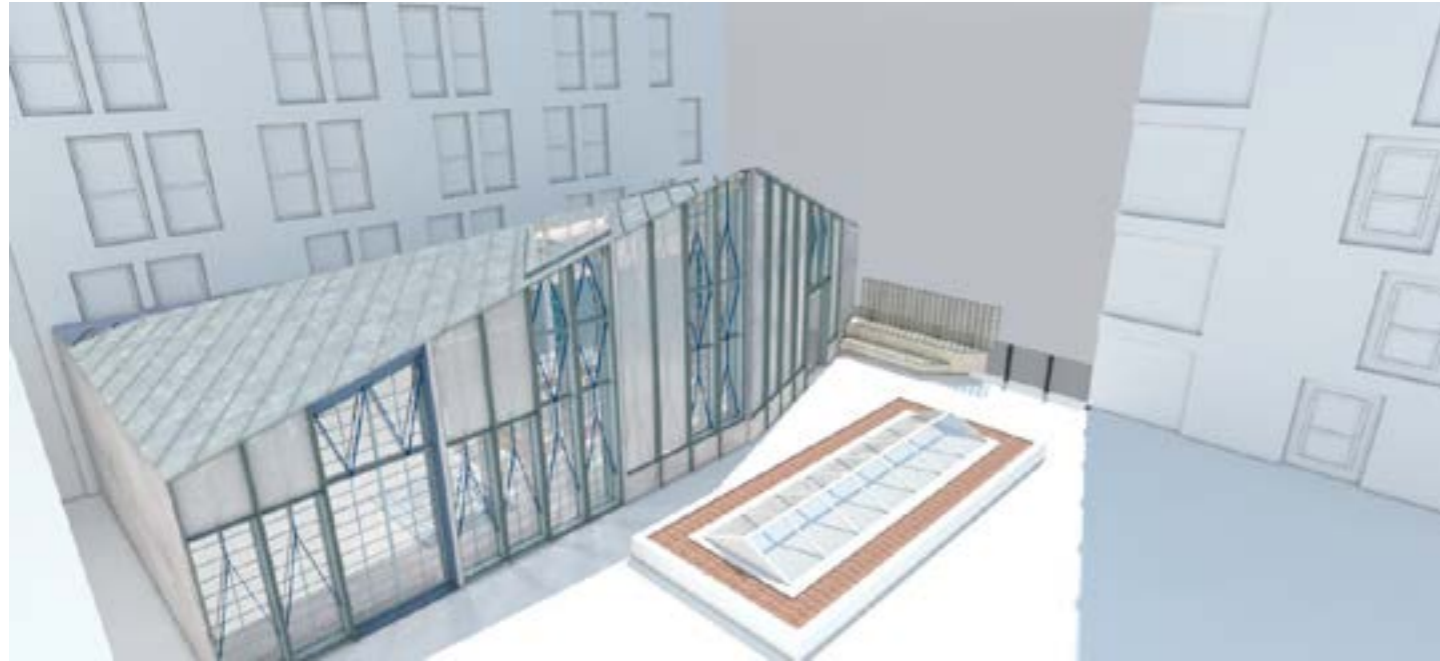

Concept Visualisations from within the Courtyard

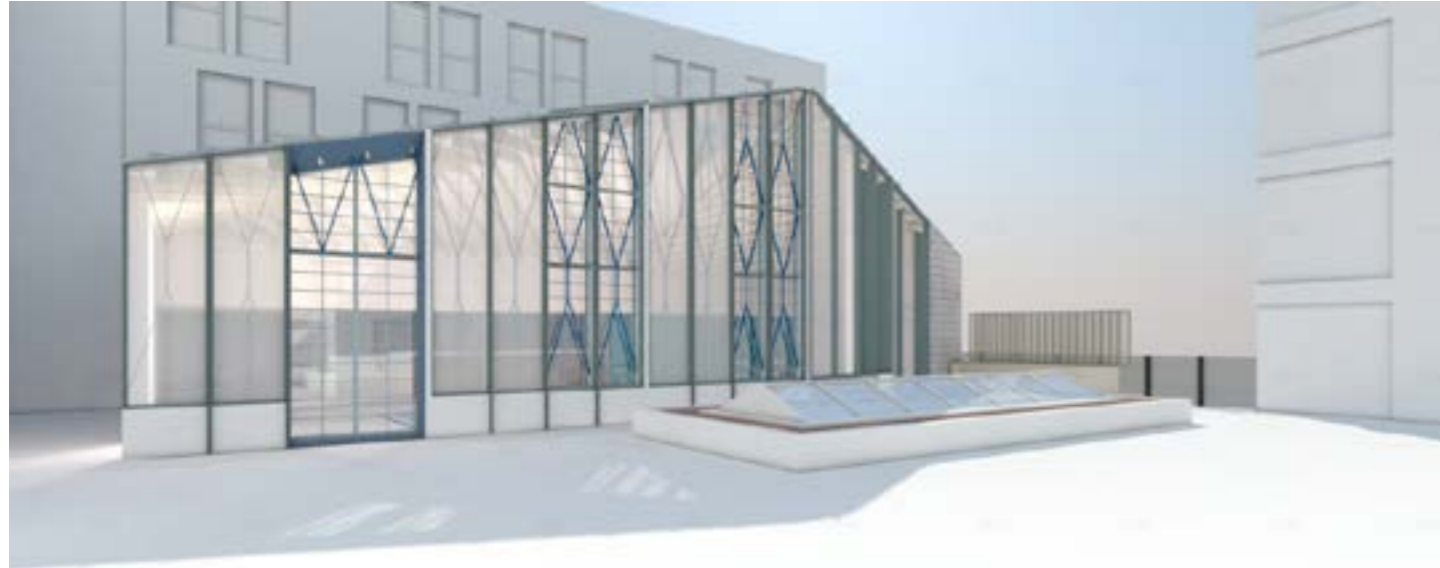


Concept Visualisations from within the Courtyard

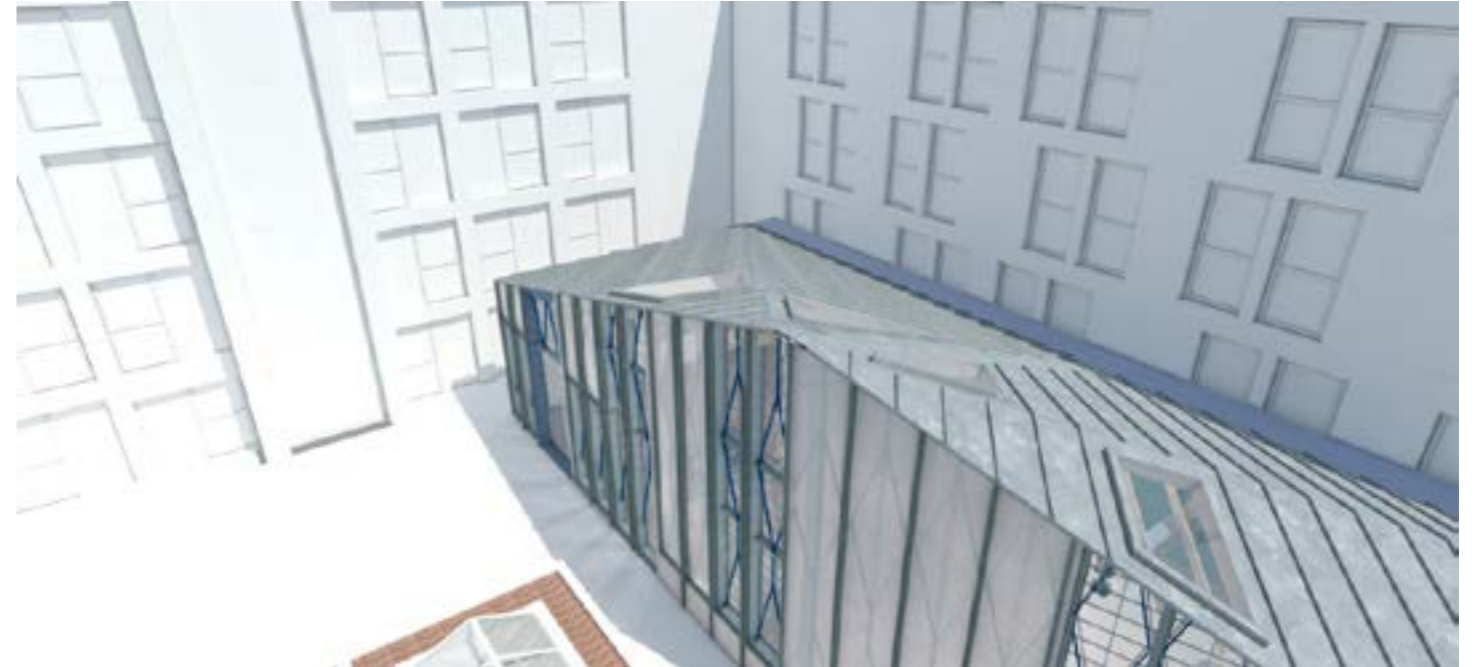


View from typical West block common room

DESIGN PROPOSALS


190_NIDO WEST HAMPSTEAD_SK02

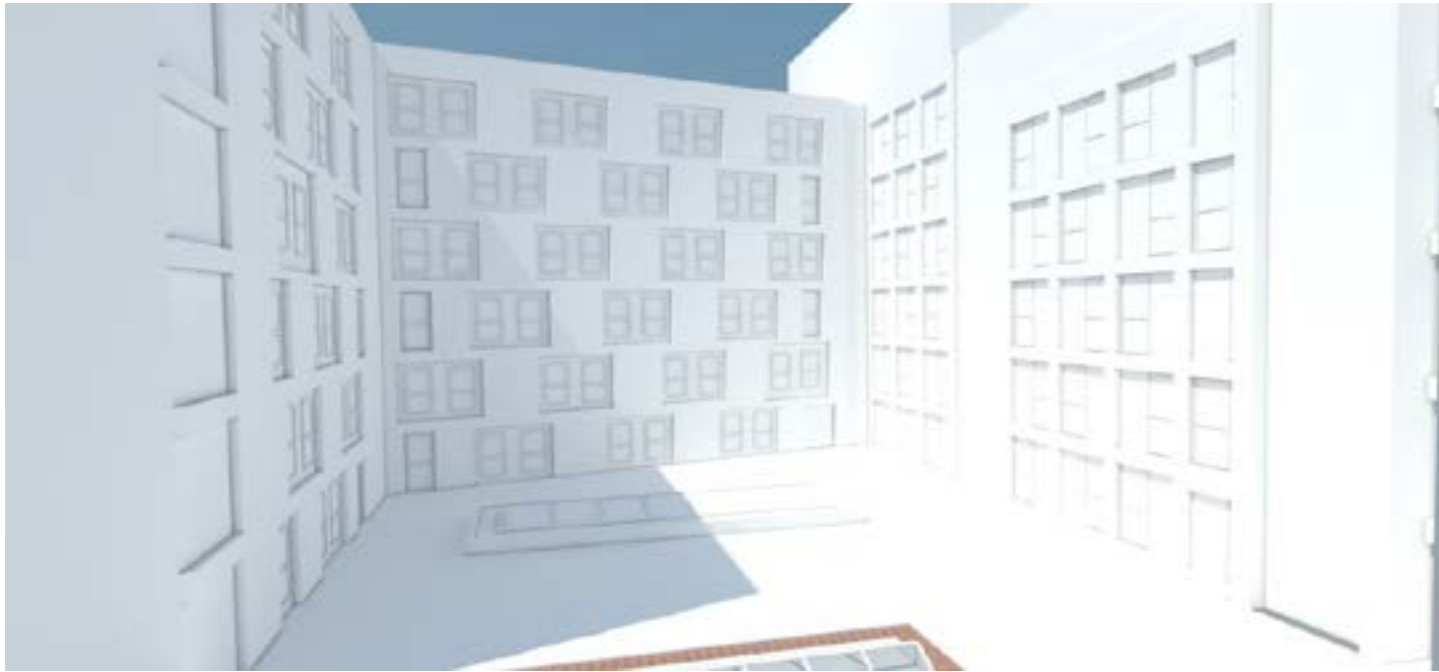

Existing view from typical South Block Second Floor Bedroom

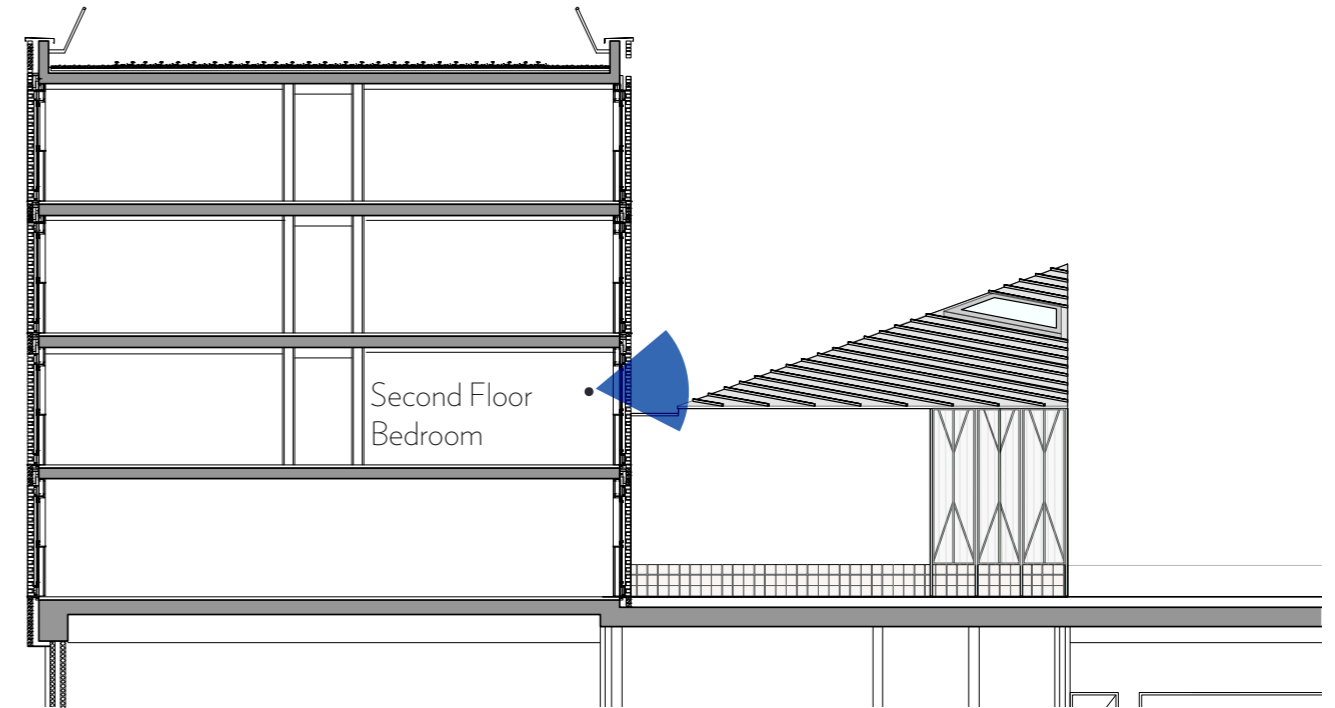

Position of visualisations from South Block Second Floor Bedroom

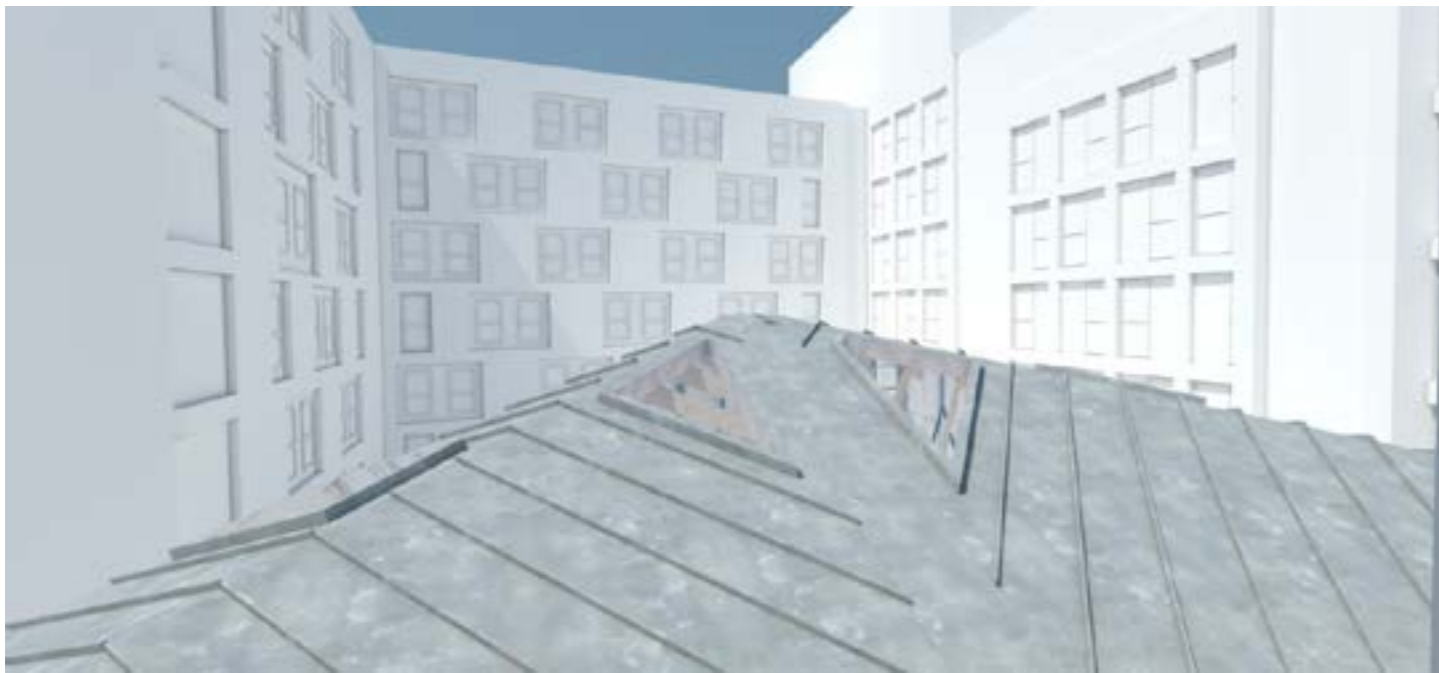

Proposed view from typical South Block Second Floor Bedroom



Indicative internal view of proposed extension.