




01 **EXISTING SECTION A-A**
Scale: 1:50

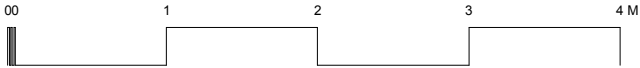

PROJECT:	146 GRAFTON ROAD, LONDON NW5 4BA	DRAWING:	EXISTING SECTION A-A	DRAWING NO.:	16 EX 06	REVISION:	-
CLIENT:	MR & MRS OUDINE	DATE:	SEPTEMBER 2014	SCALE:	1:50 @ A3	DATE OF REVISION:	