
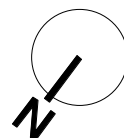


GA01 PROPOSED FIRST FLOOR
Scale: 1:50

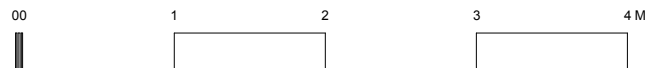

MANEESHA SONAWANE, STUDIO B ARCHITECTS, 53 PRIORY ROAD, LONDON NW6 3NE TEL: 07961 315703, EMAIL: maneesha_x@yahoo.co.uk

PROJECT: 146 GRAFTON ROAD, LONDON NW5 4BA

CLIENT: MR & MRS OUDINE

DRAWING: PROPOSED 1st FLOOR LAYOUT

DATE: JUNE 2015

DRAWING NO.: 16 GA 01

SCALE: 1:50 @ A3

REVISION: -

DATE OF REVISION: