


1 PROPOSED SECTION F-F
Scale: 1:50

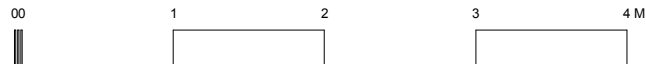

MANEESHA SONAWANE, STUDIO B ARCHITECTS, 53 PRIORY ROAD, LONDON NW6 3NE TEL: 07961 315703, EMAIL: maneeshax@yahoo.co.uk

PROJECT: 146 GRAFTON ROAD, LONDON NW5 4BA

CLIENT: MR & MRS OUDINE

DRAWING: PROPOSED SECTION F-F

DATE: JUNE 2015

DRAWING NO.: 16 GA 07

SCALE: 1:50 @ A3

REVISION:

DATE OF REVISION: