

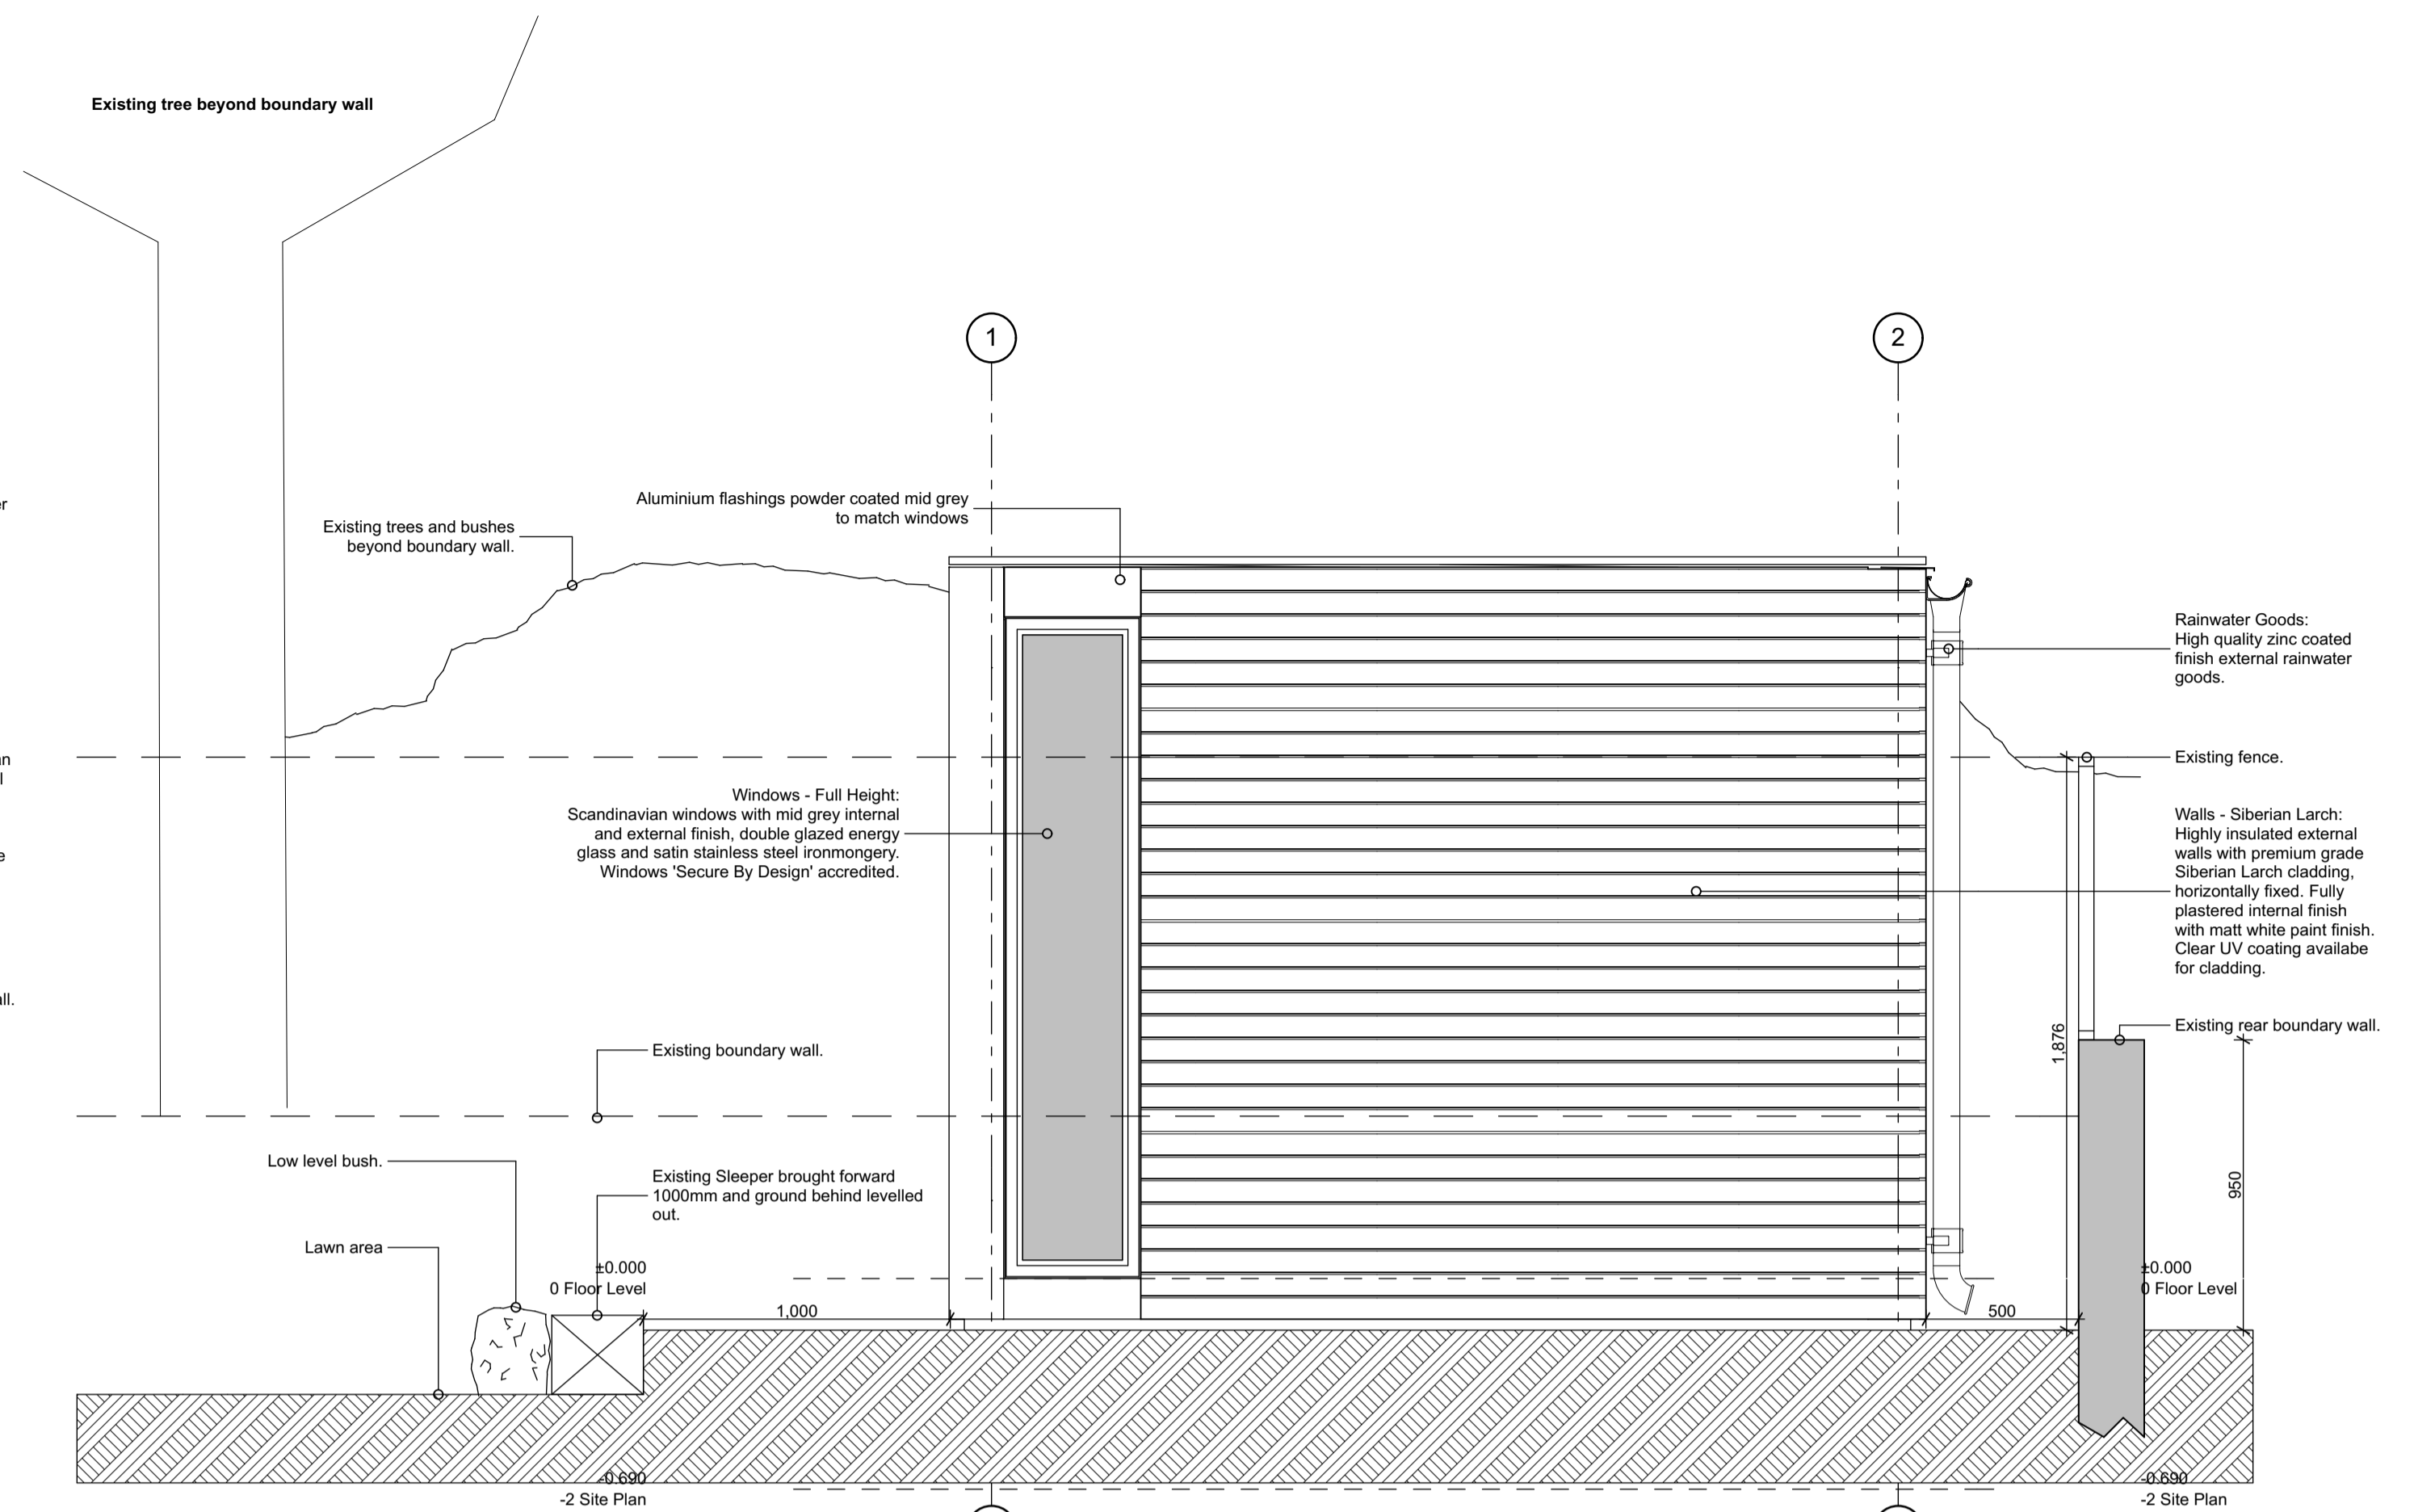



E-01 Elevation 1:20

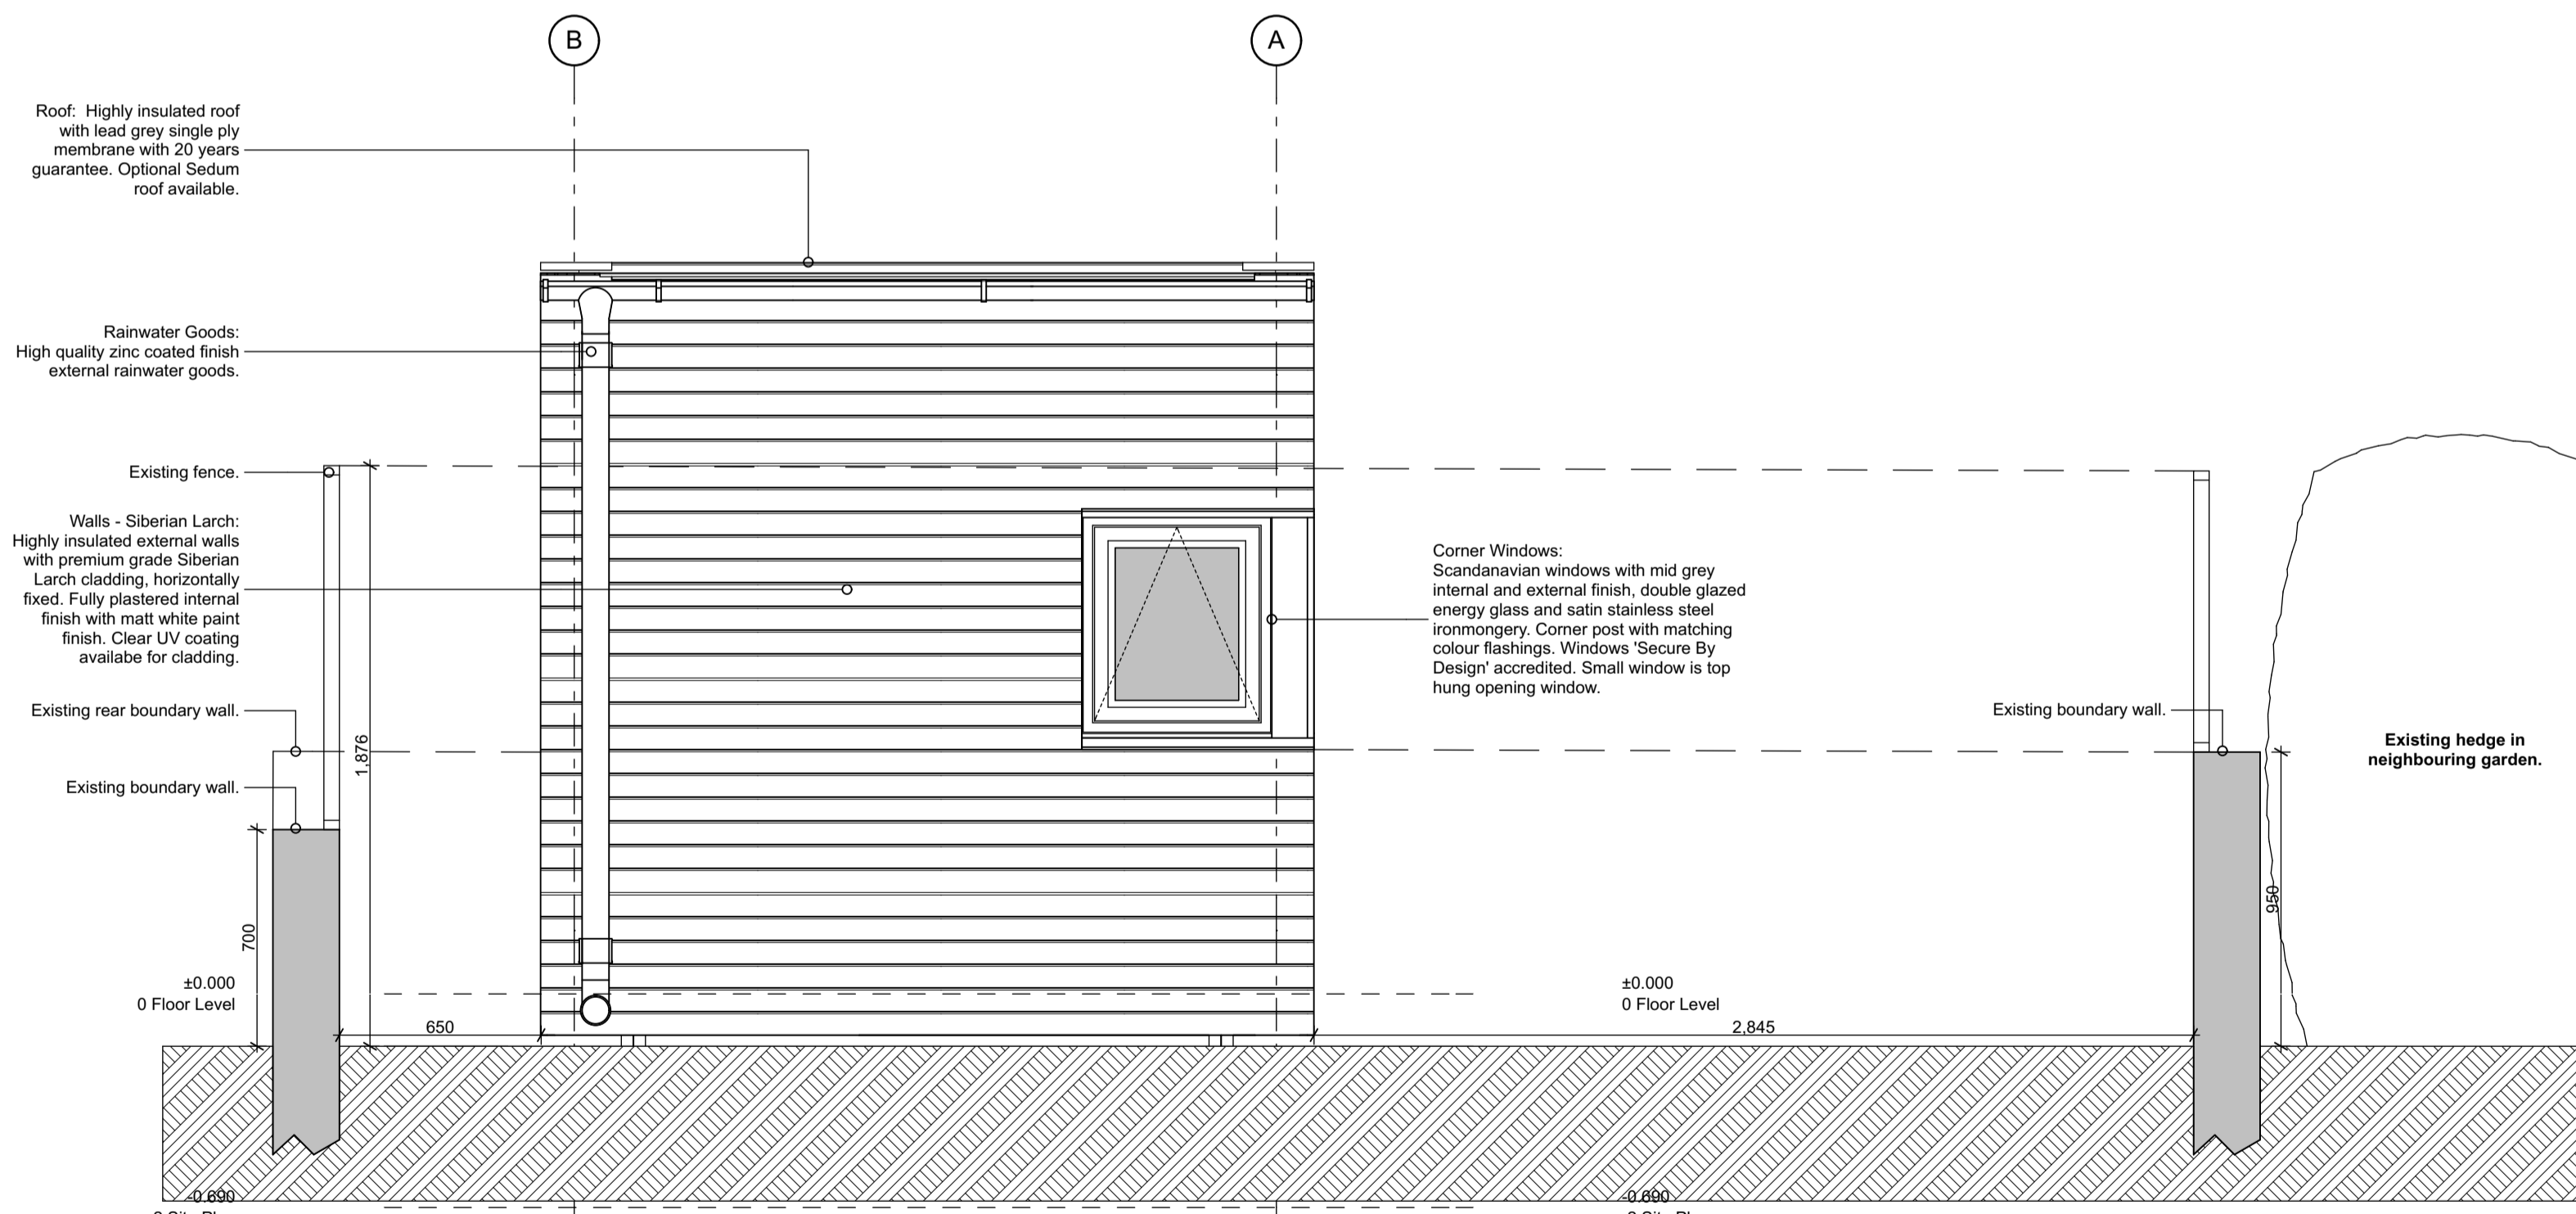


E-02 Elevation 1:20

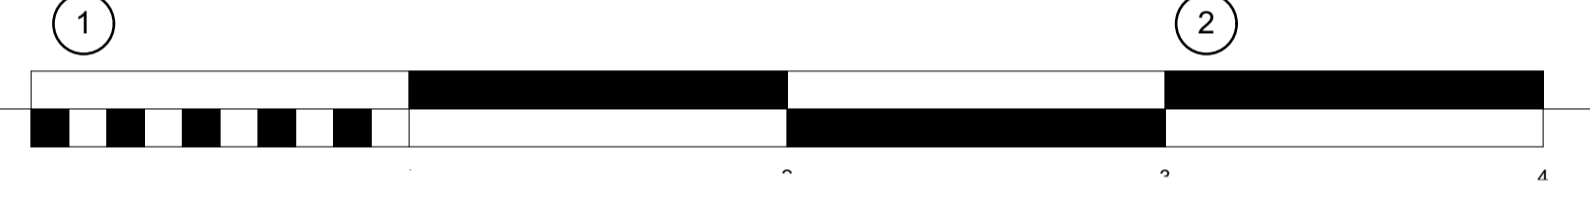

E-03 Elevation 1:20

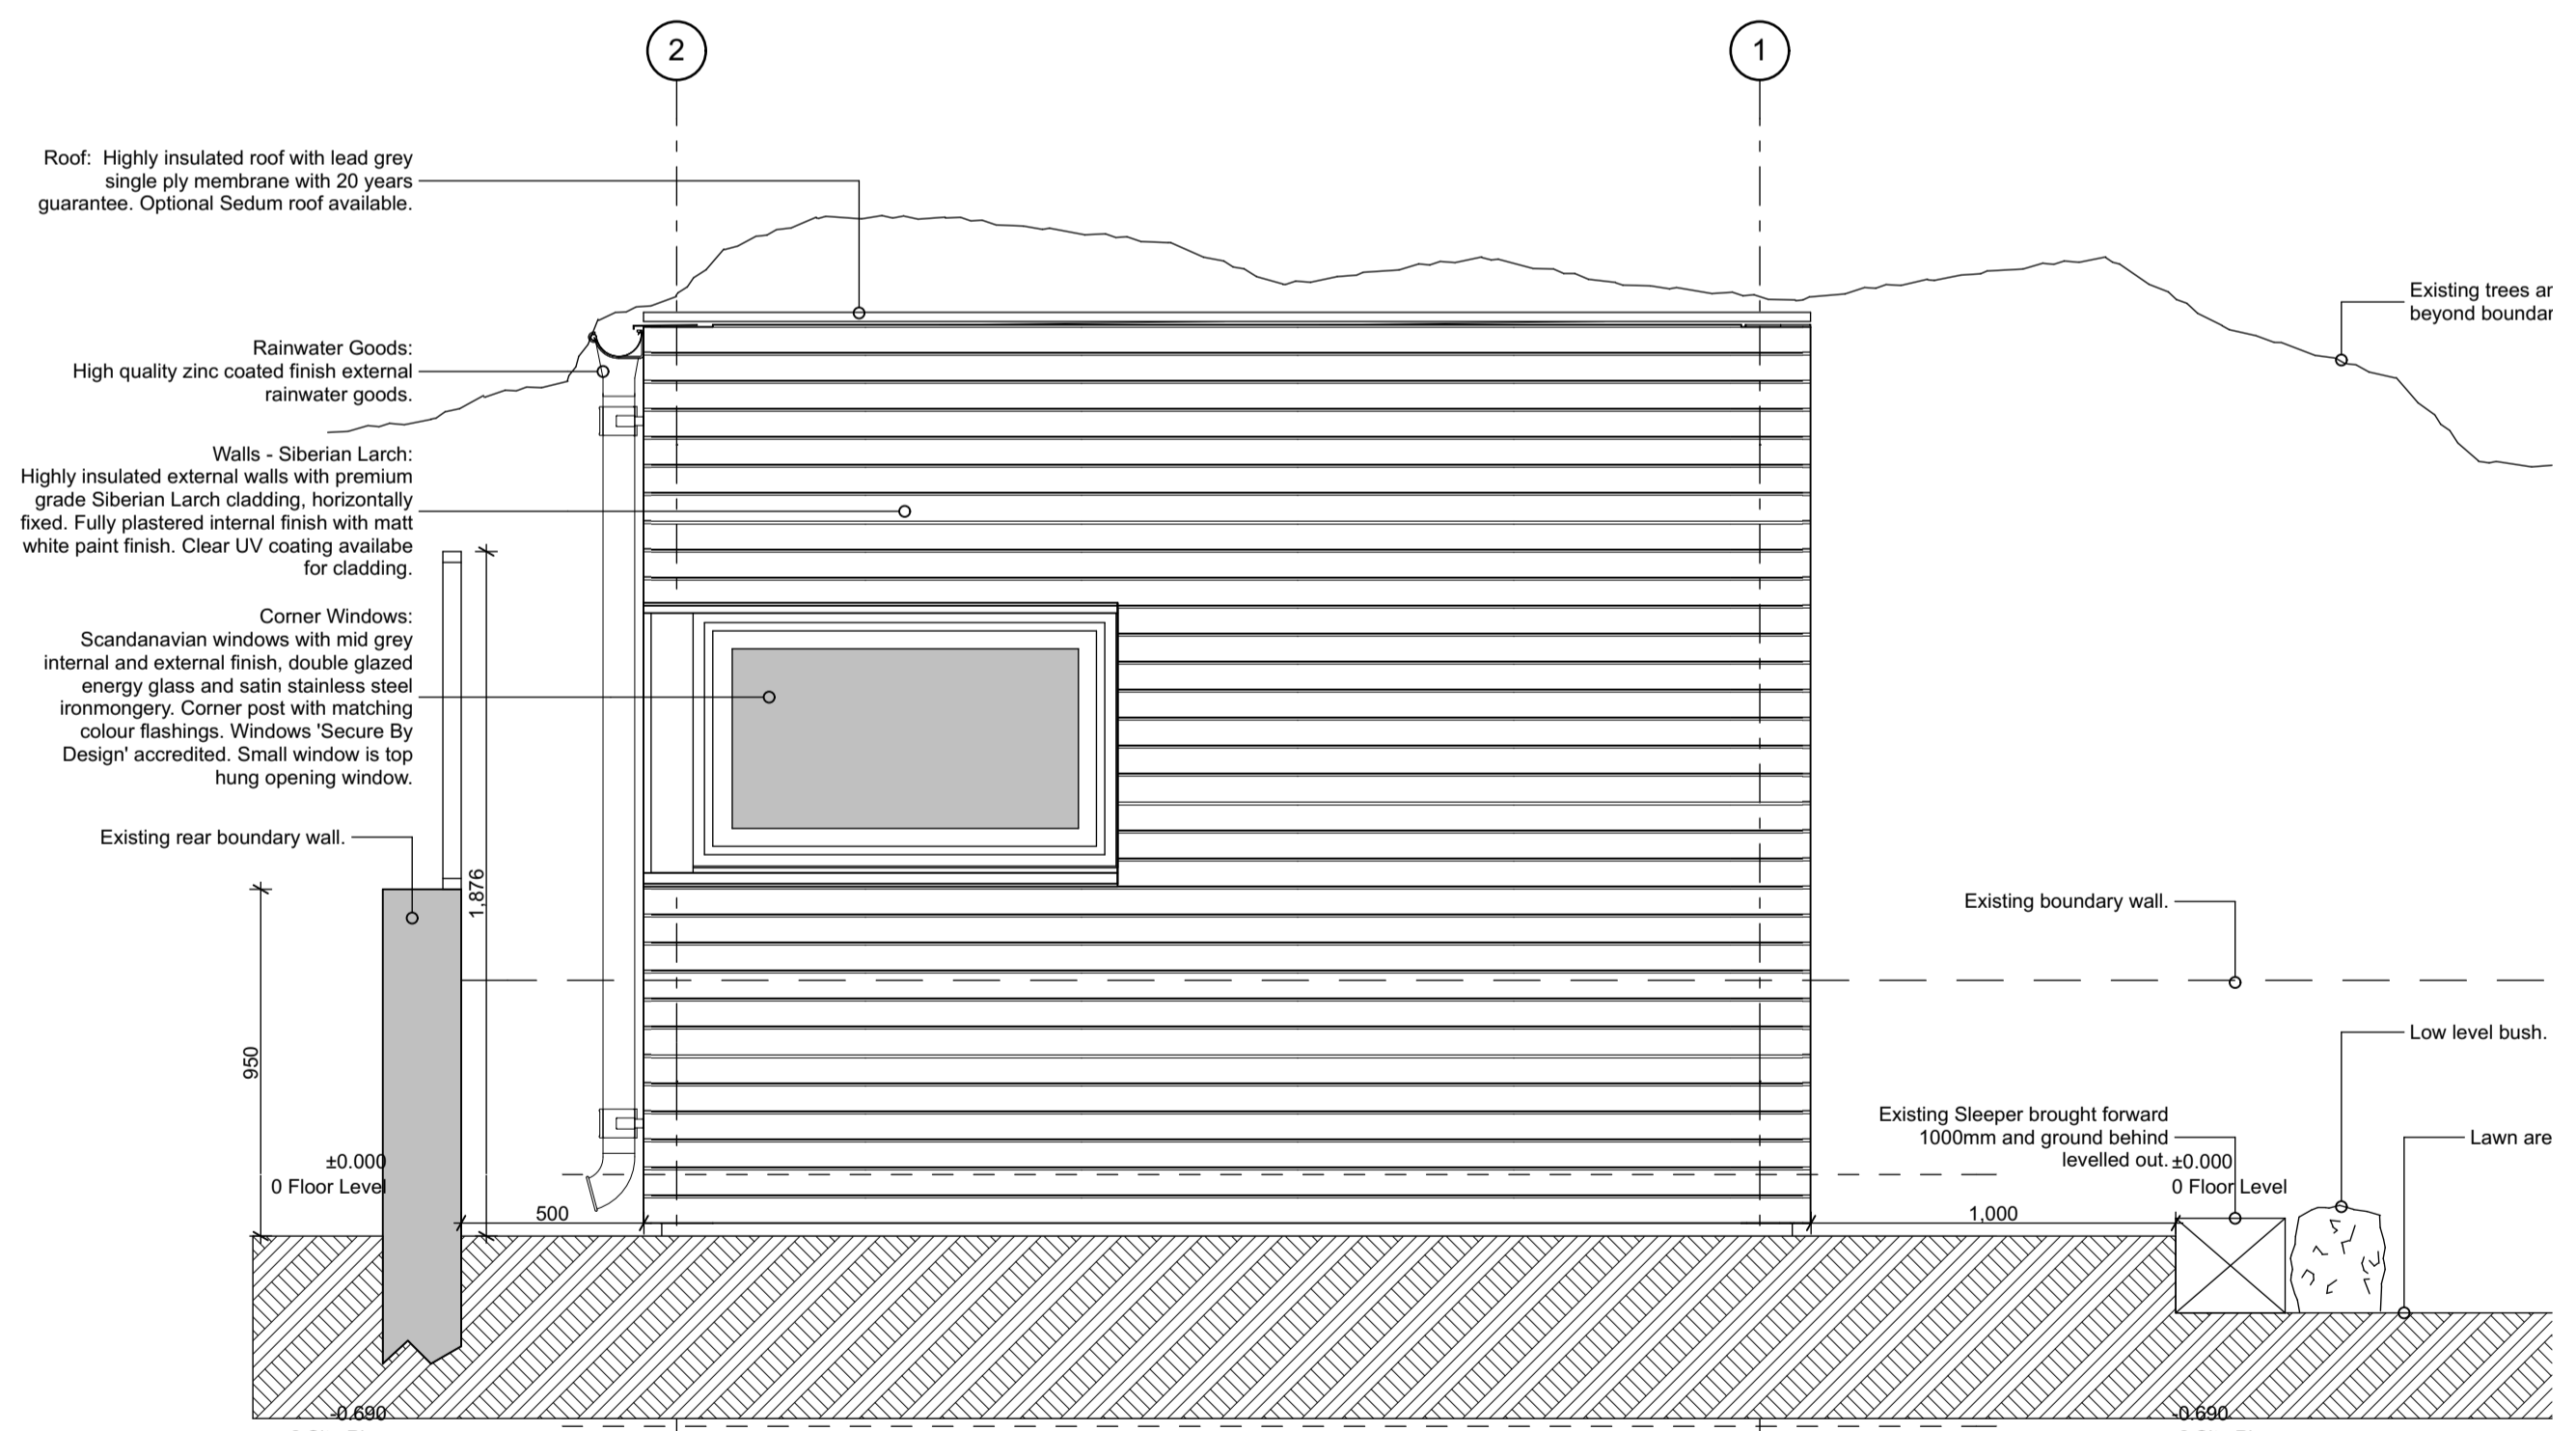

E-04 Elevation 1:20

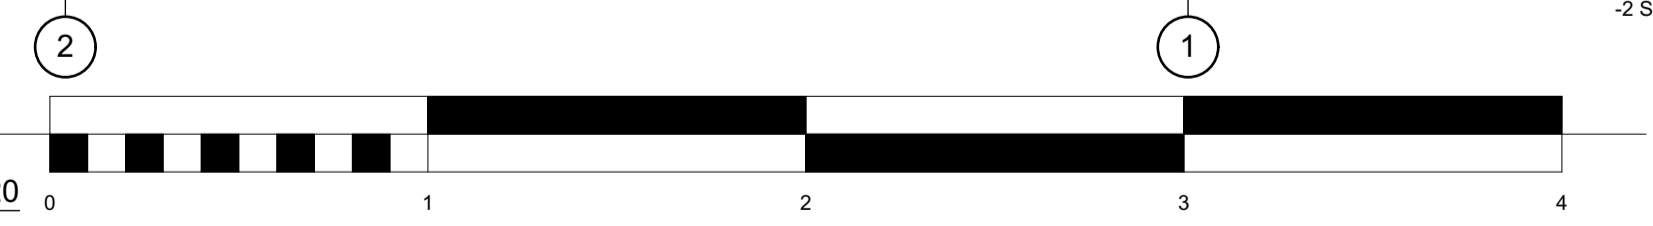

General Notes:

Do not scale from drawing, use figured dimensions only. Pod space Ltd. to be notified of any discrepancies before commencement of work.

Drawing not to be distributed or copied to third parties without prior written approval from Pod Space Limited.

Revision	Date	Description	Checked
C	10/06/15	Boundary walls, vegetation and sleeper added to elevations.	AH
B	02/06/15	Rainwater goods moved to E-03.	AH

DESIGN COPYRIGHT POD SPACE LTD. NOT TO BE DISTRIBUTED TO THIRD PARTIES WITHOUT PRIOR WRITTEN CONSENT.

Project:	Micro Max Pod			Client:	Fergus Munro		
Drawing:	Elevations			Drawing Status:	APPROVAL		
Date:	June 15	Scale @ A1:	1:20	Drawn by:	AH	Checked by:	
Project No:	15-0402	Drawing No:	(0)-02	Revision:	6		

