


EXISTING TREE TO REMAIN
REFER TO DRAWING LLD622/01+02

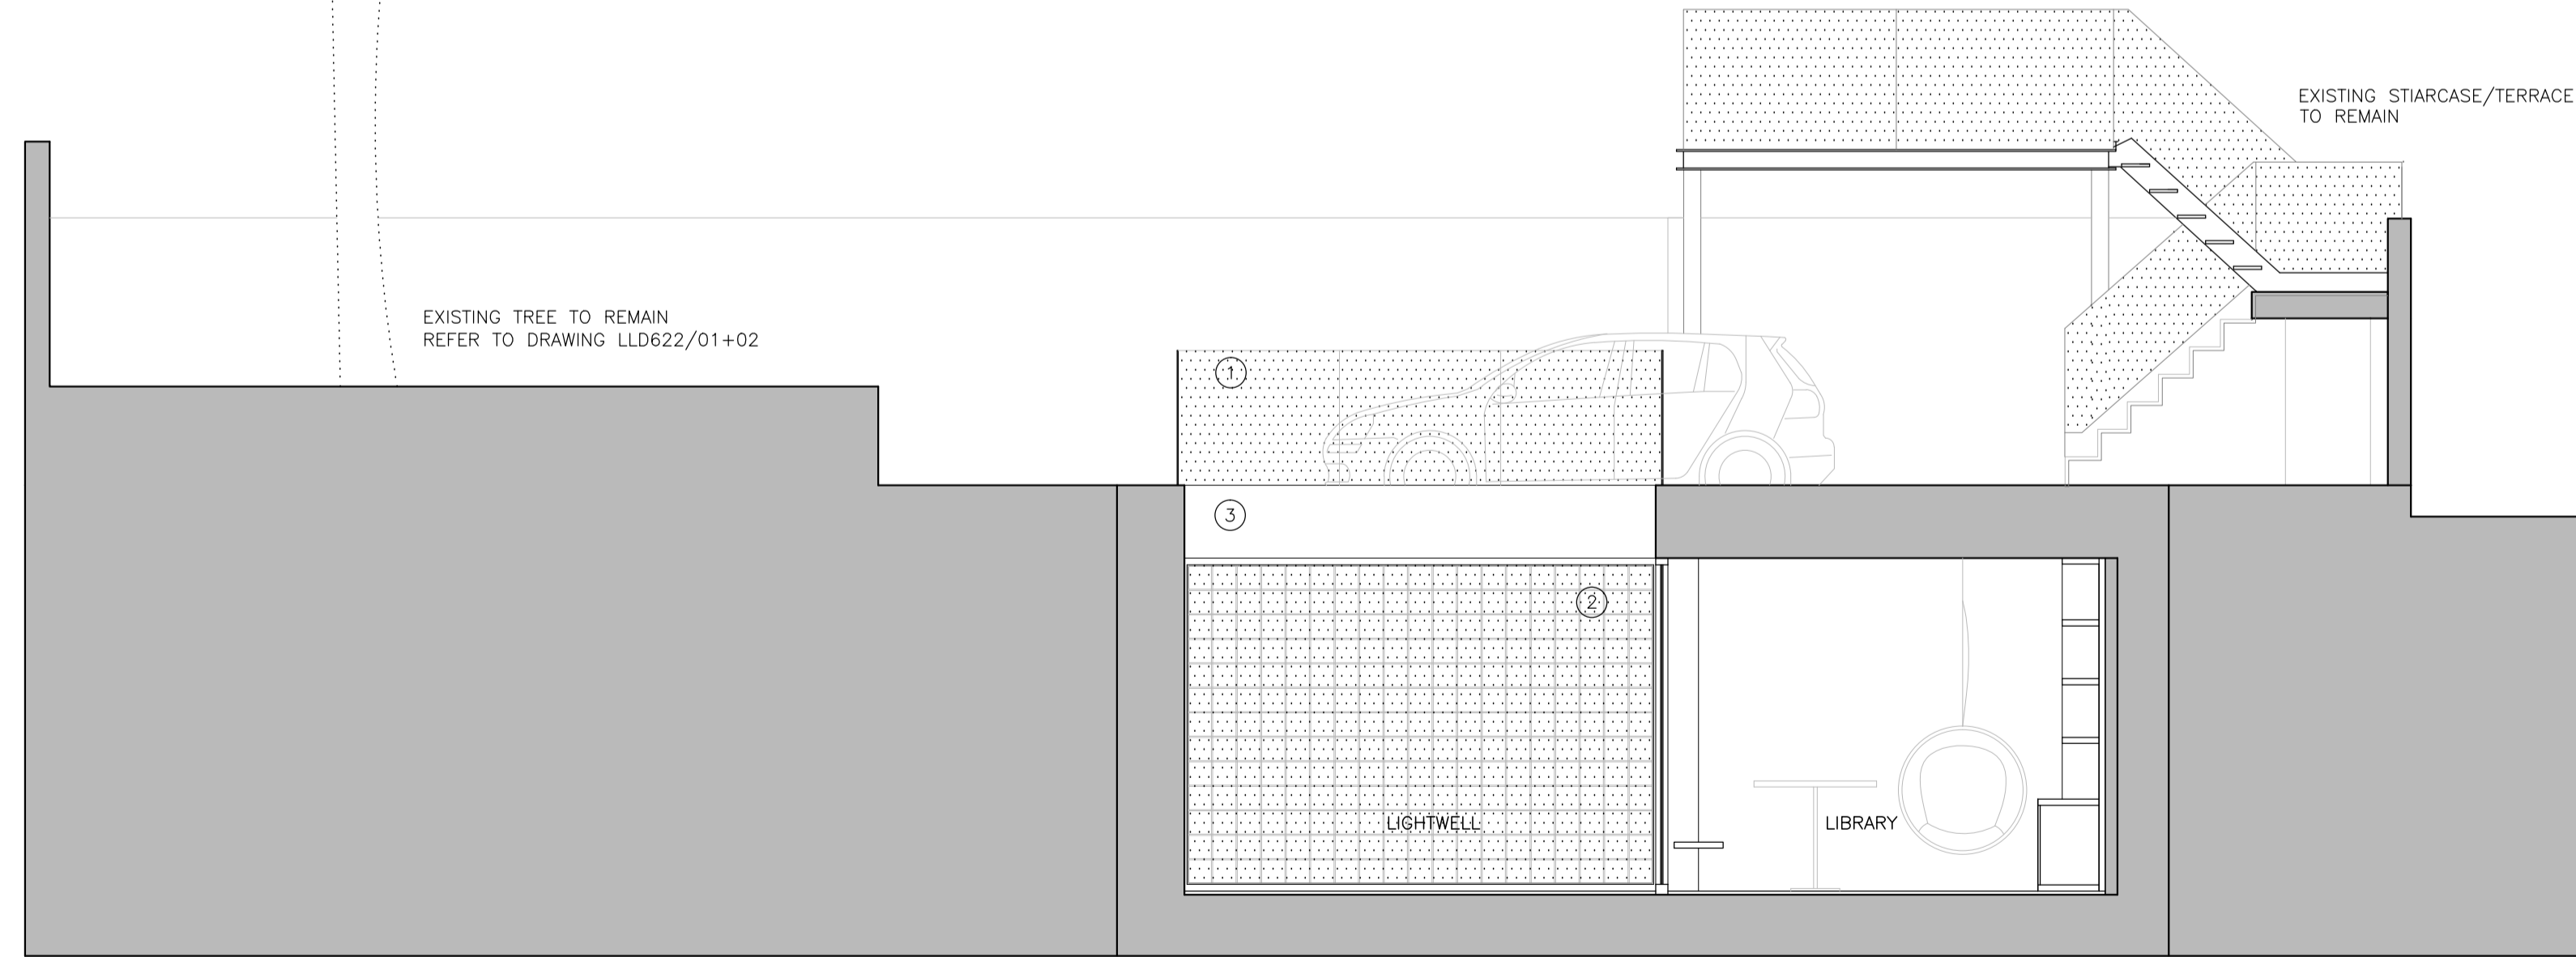

PROPOSED COURTYARD ELEVATION/SECTION B:B

NOTES

- ① GLAZED BALUSTRADE
- ② GLASS BLOCK UNITS: 190x190mm
- ③ BRICK TO MATCH EXISTING

NOTES

- 1. CONTRACTOR TO CHECK ALL DIMENSIONS ON SITE PRIOR TO ANY CONSTRUCTION
- 2. THIS DRAWING IS TO BE READ IN CONJUNCTION WITH THE RELEVANT PROJECT SPECIFICATION AND PRELIMINARIES
- 3. REFER TO STRUCTURAL ENGINEERS DRAWINGS FOR DETAILS OF STRUCTURAL ALTERATIONS/DESIGN

