




SECTION AA- PROPOSED

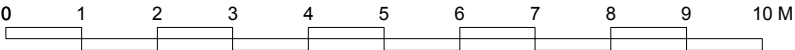

Note:
This drawing is the property of J. Jackson. It may not be copied or disclosed to a third party for any reason without prior consent. The contractor is to provide full sized setting-out drawings based on the information contained within this drawing for the designer's approval before commencement of manufacture. This drawing is to be read in conjunction with the relevant Consultants' and/or specialist drawings/documents and any discrepancies or variations are to be notified to the J Jackson before the affected work commences. Do not use this drawing for any site setting out - please refer to survey drawing.

Rev		Date

Legend

Not for construction
information only

Client Phillip Bergkvist	
Project 120 Mansfield Road London NW3 2JB	
Title Section AA Proposed	
Scale 1:100 @ A3	Date 26/01/15
Drawing No. MANS/06 Rev C	
Designer Jeff Jackson Interior Design & Architecture t. 07957 23 33 20	
CAD file reference	