




01 EXISTING LOWER GROUND FLOOR PLAN
scale 1:50

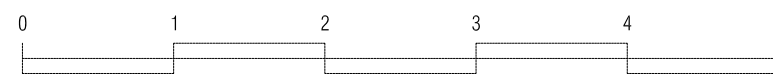

Meters

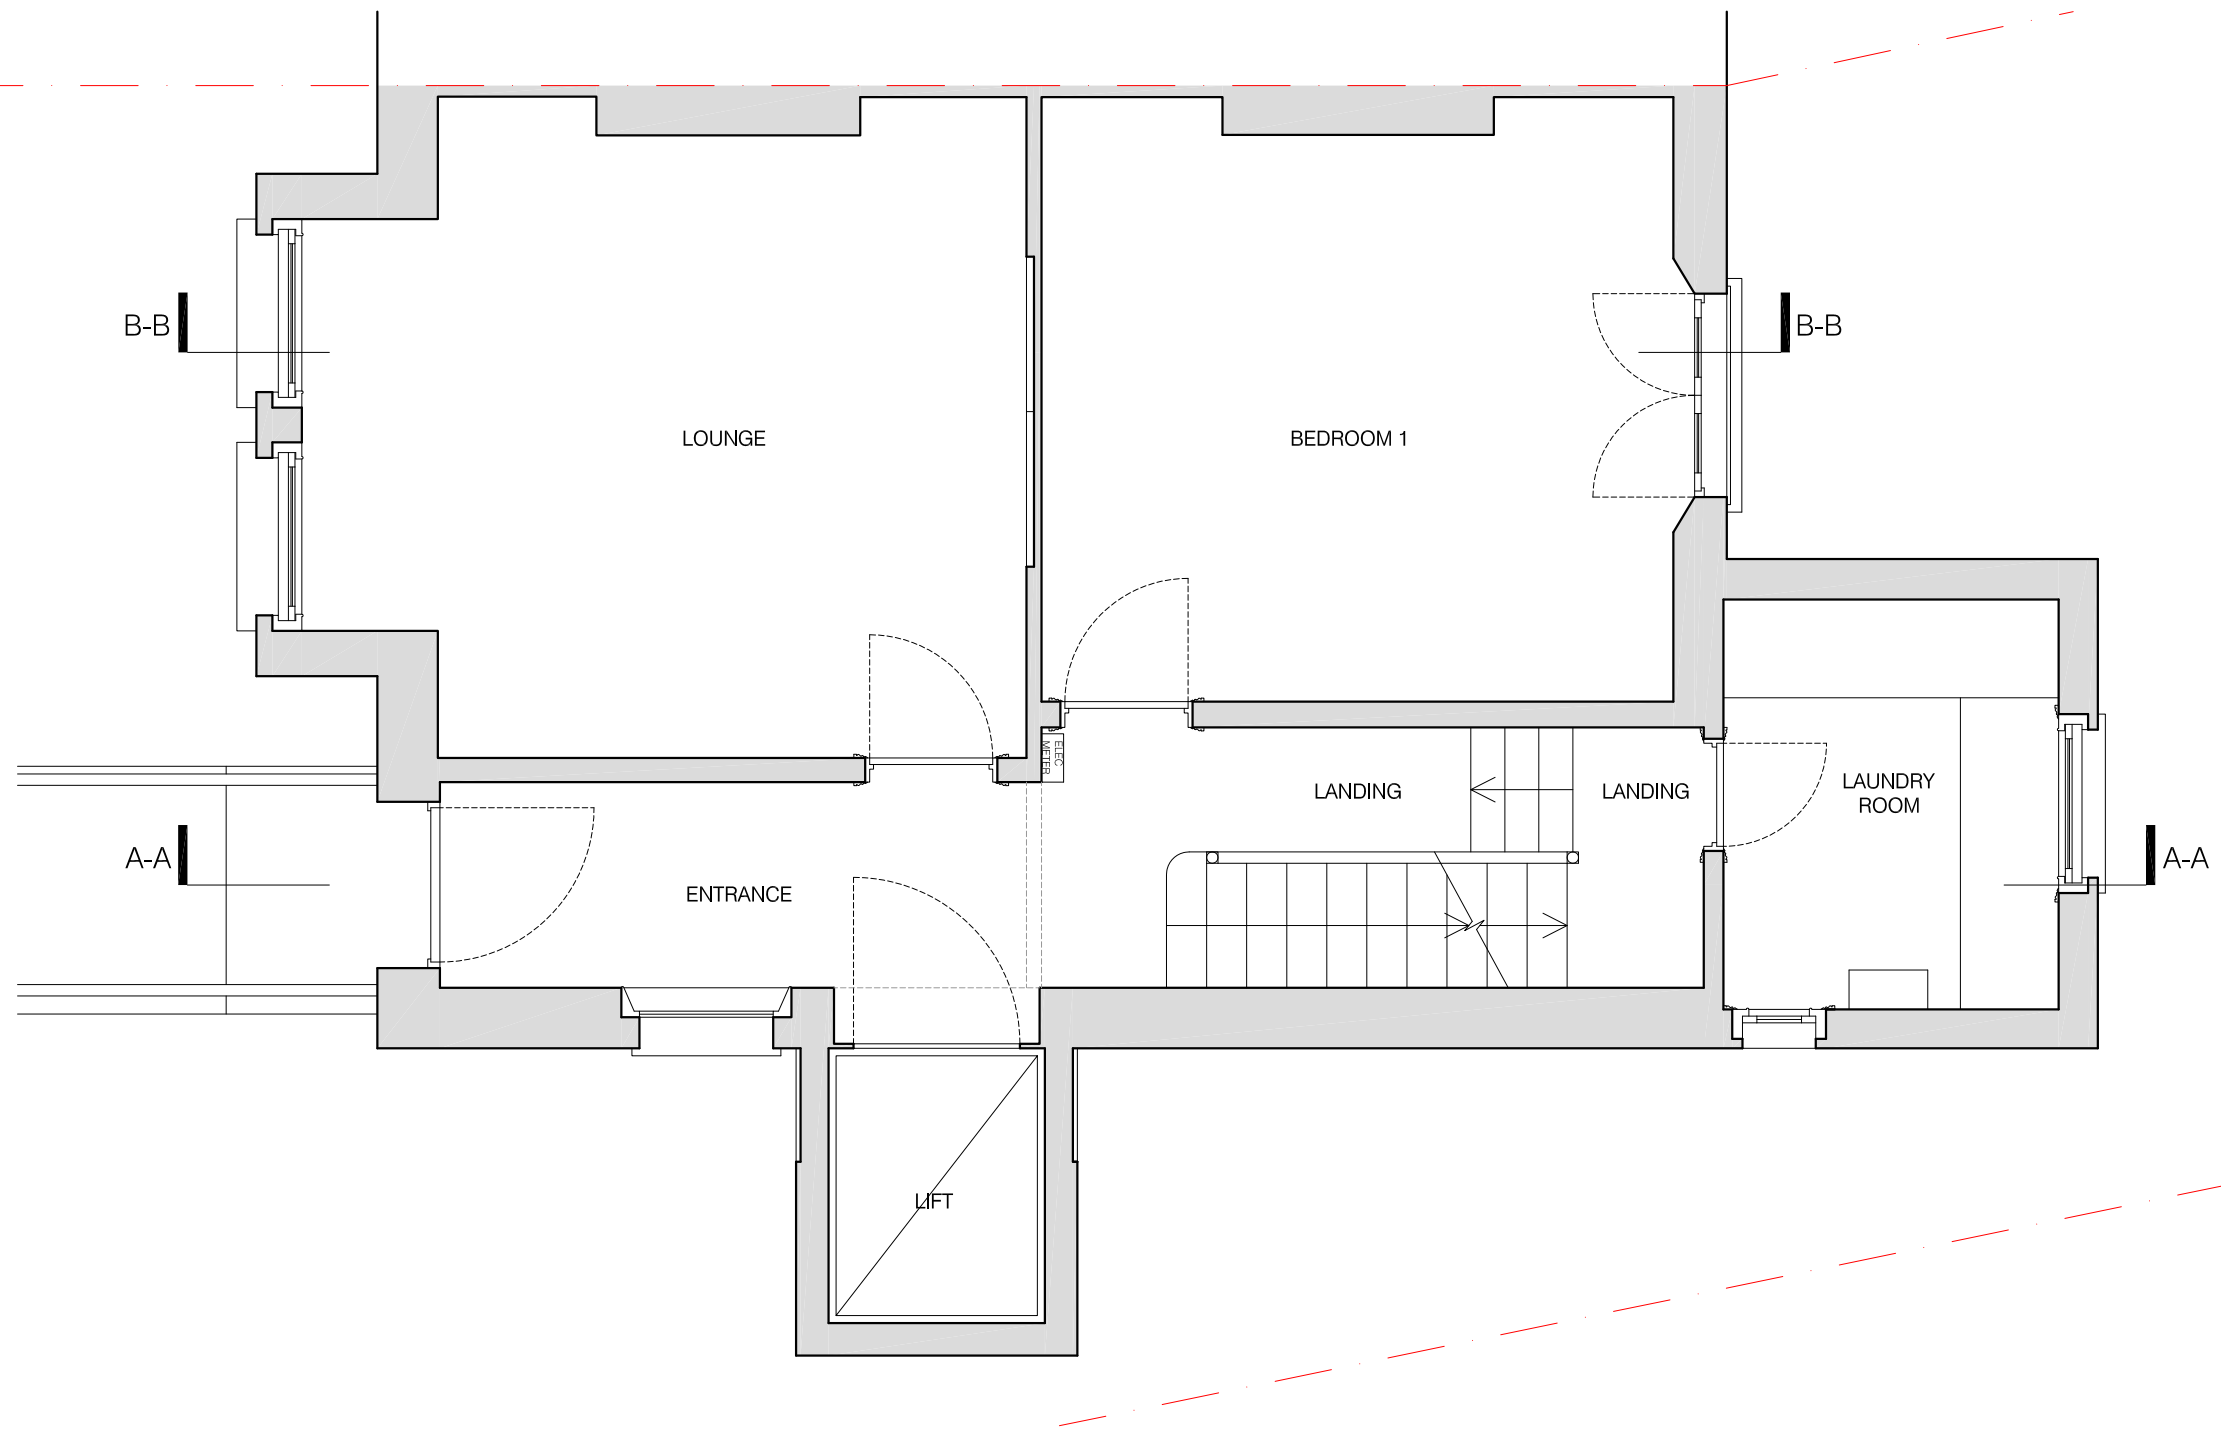


01 EXISTING GROUND FLOOR PLAN
scale 1:50

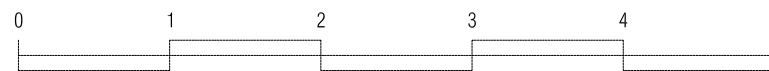


Meters

09.02.2015

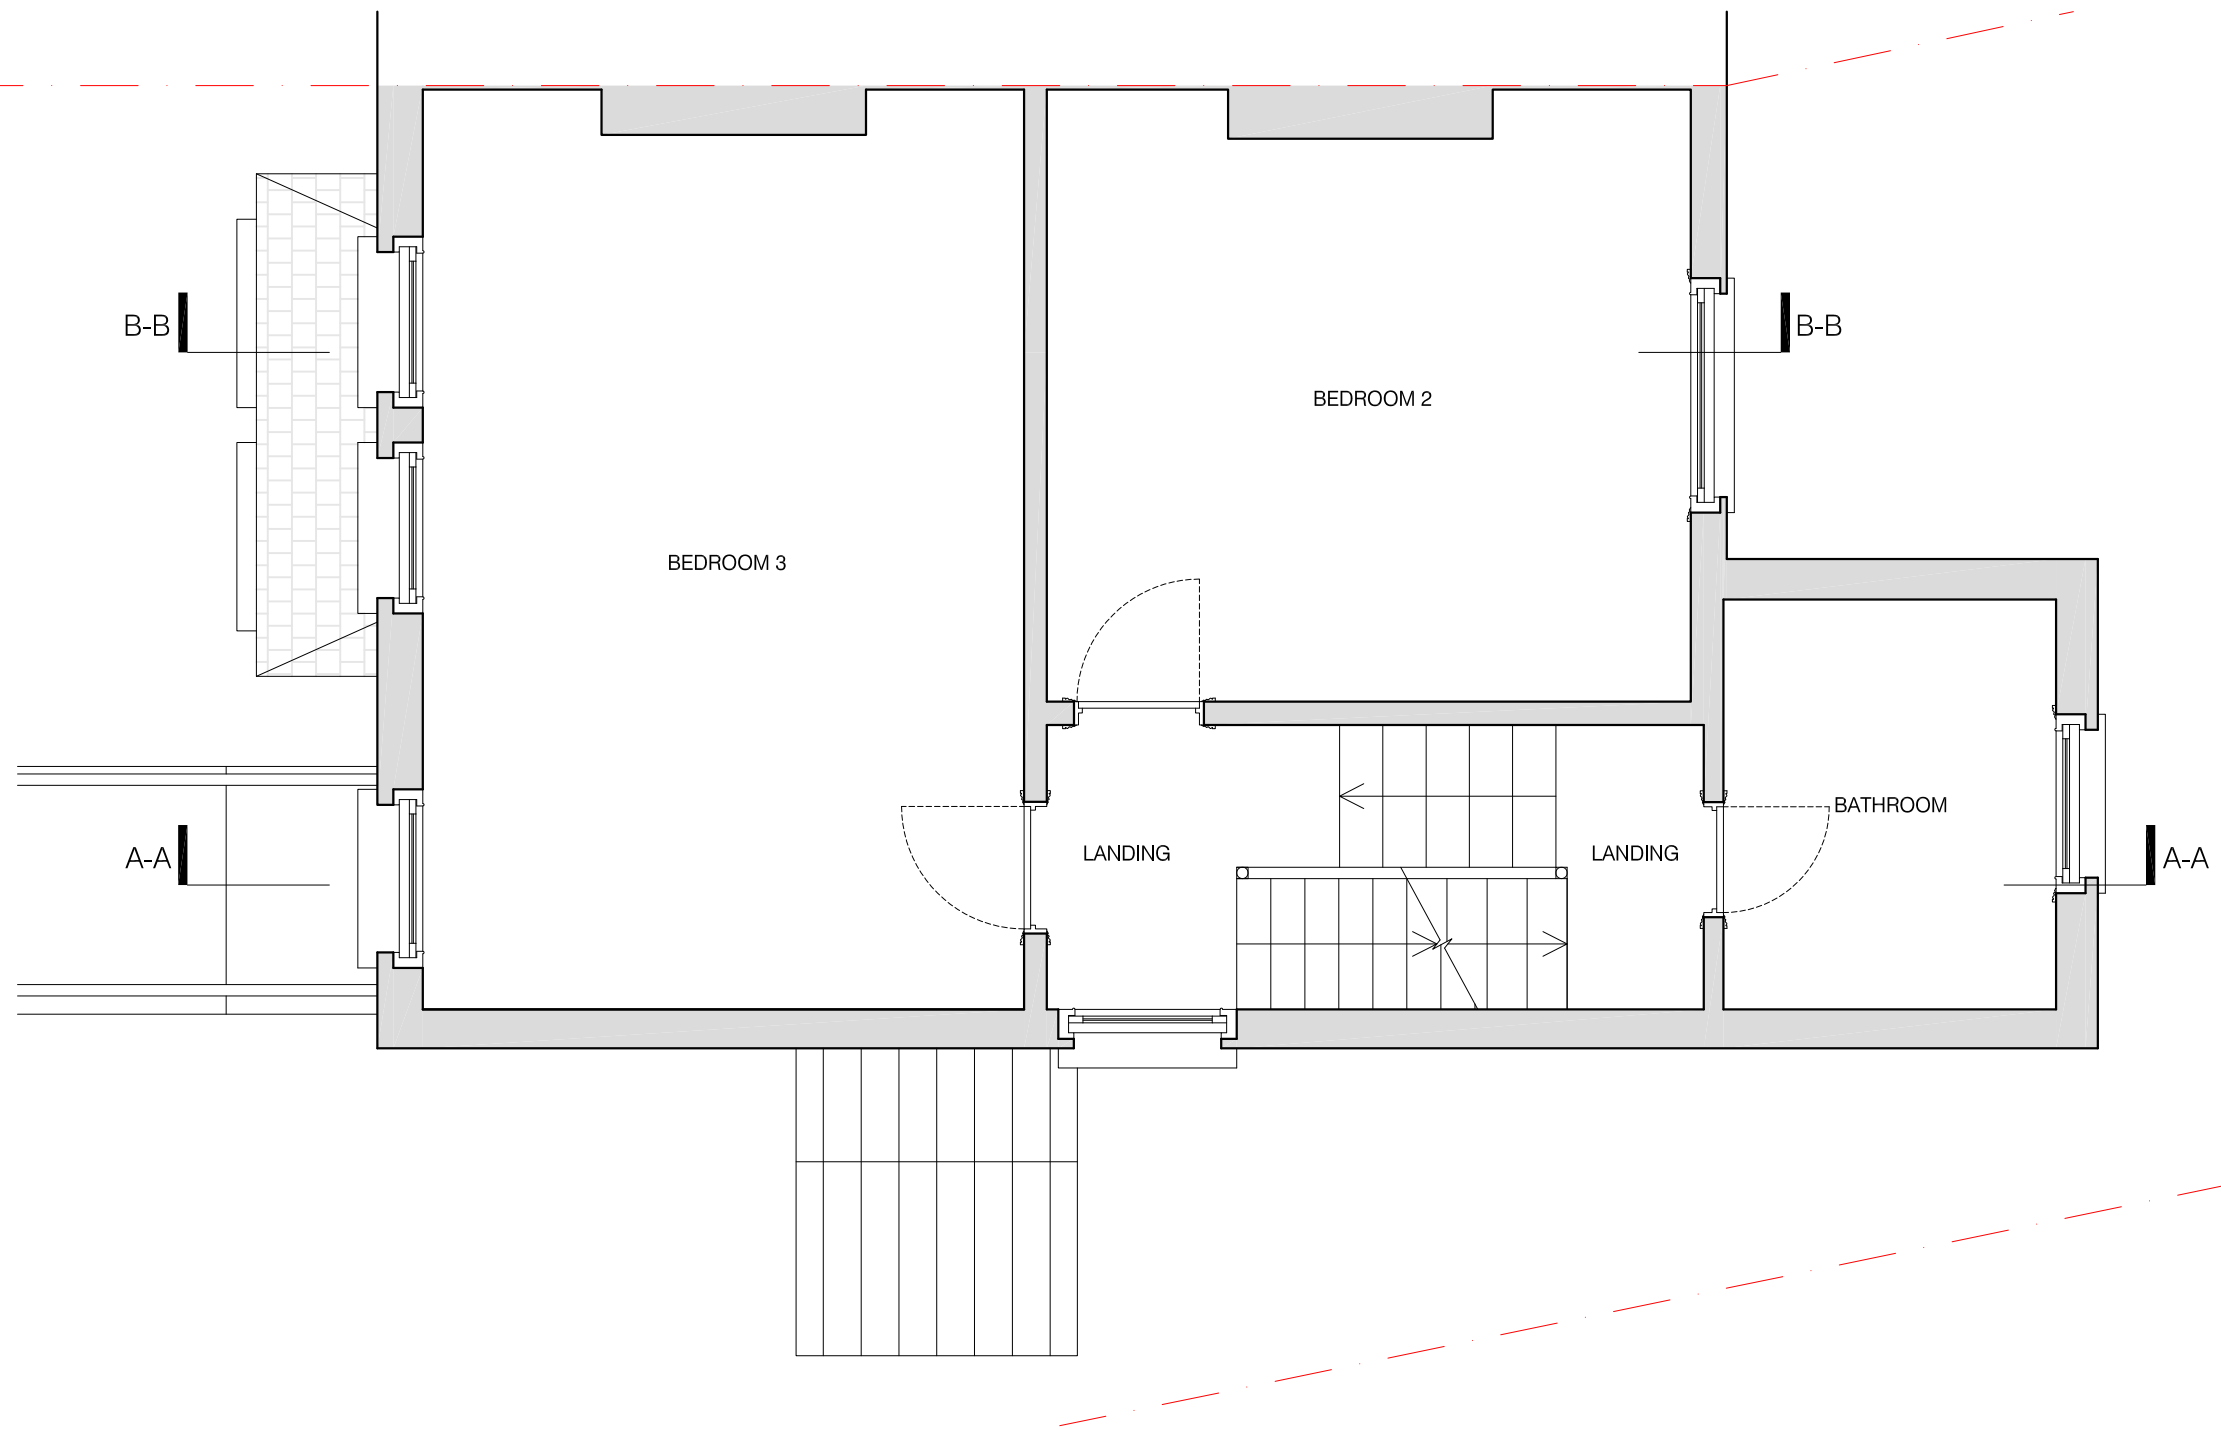

01 EXISTING FIRST FLOOR PLAN
scale 1:50

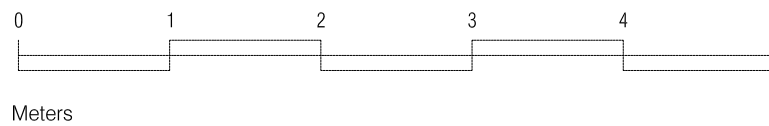


project
36 LAURIER ROAD
NW5 1SJ


drawing
EXISTING FIRST FLOOR
PLAN

number	389-103-E	date	22.04.2015
scale	1:50@A3	revision	PLANNING


BRIAN O'REILLY ARCHITECTS
31 Oval Road LONDON NW1 7EA
Tel: +44 (0)20 7267 1164
www.brianoreillyarchitects.com
mall@brianoreillyarchitects.com

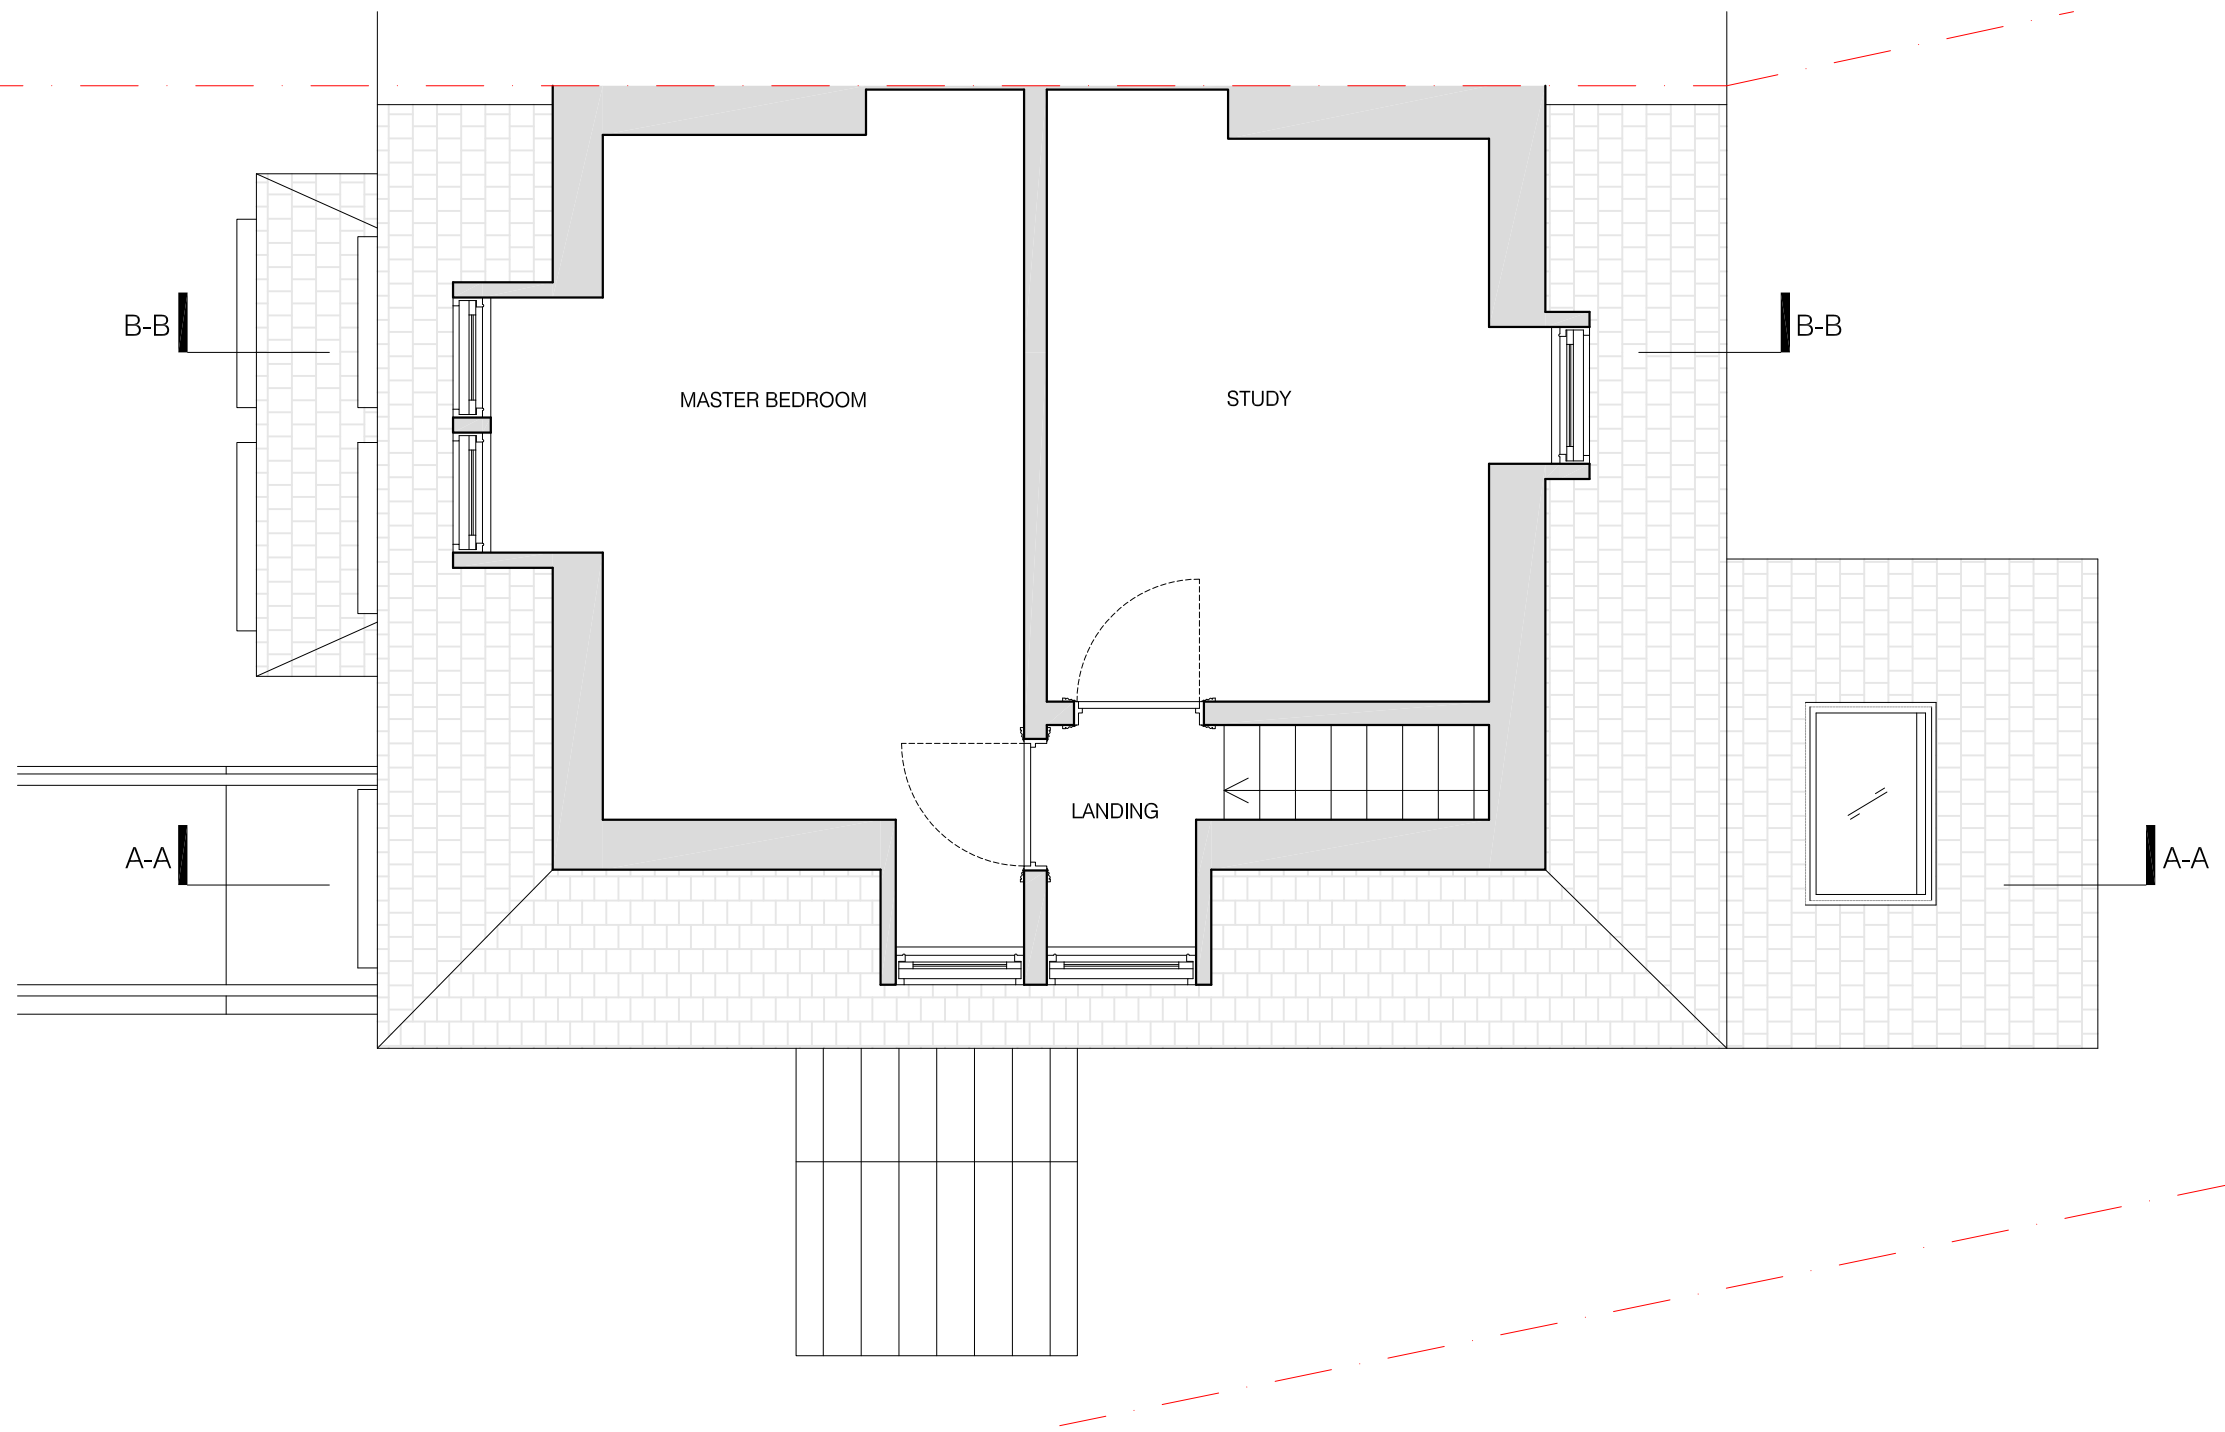


01 EXISTING SECOND FLOOR PLAN
scale 1:50

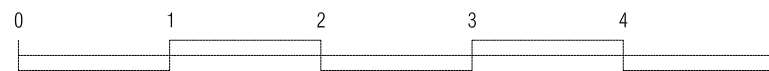

Meters

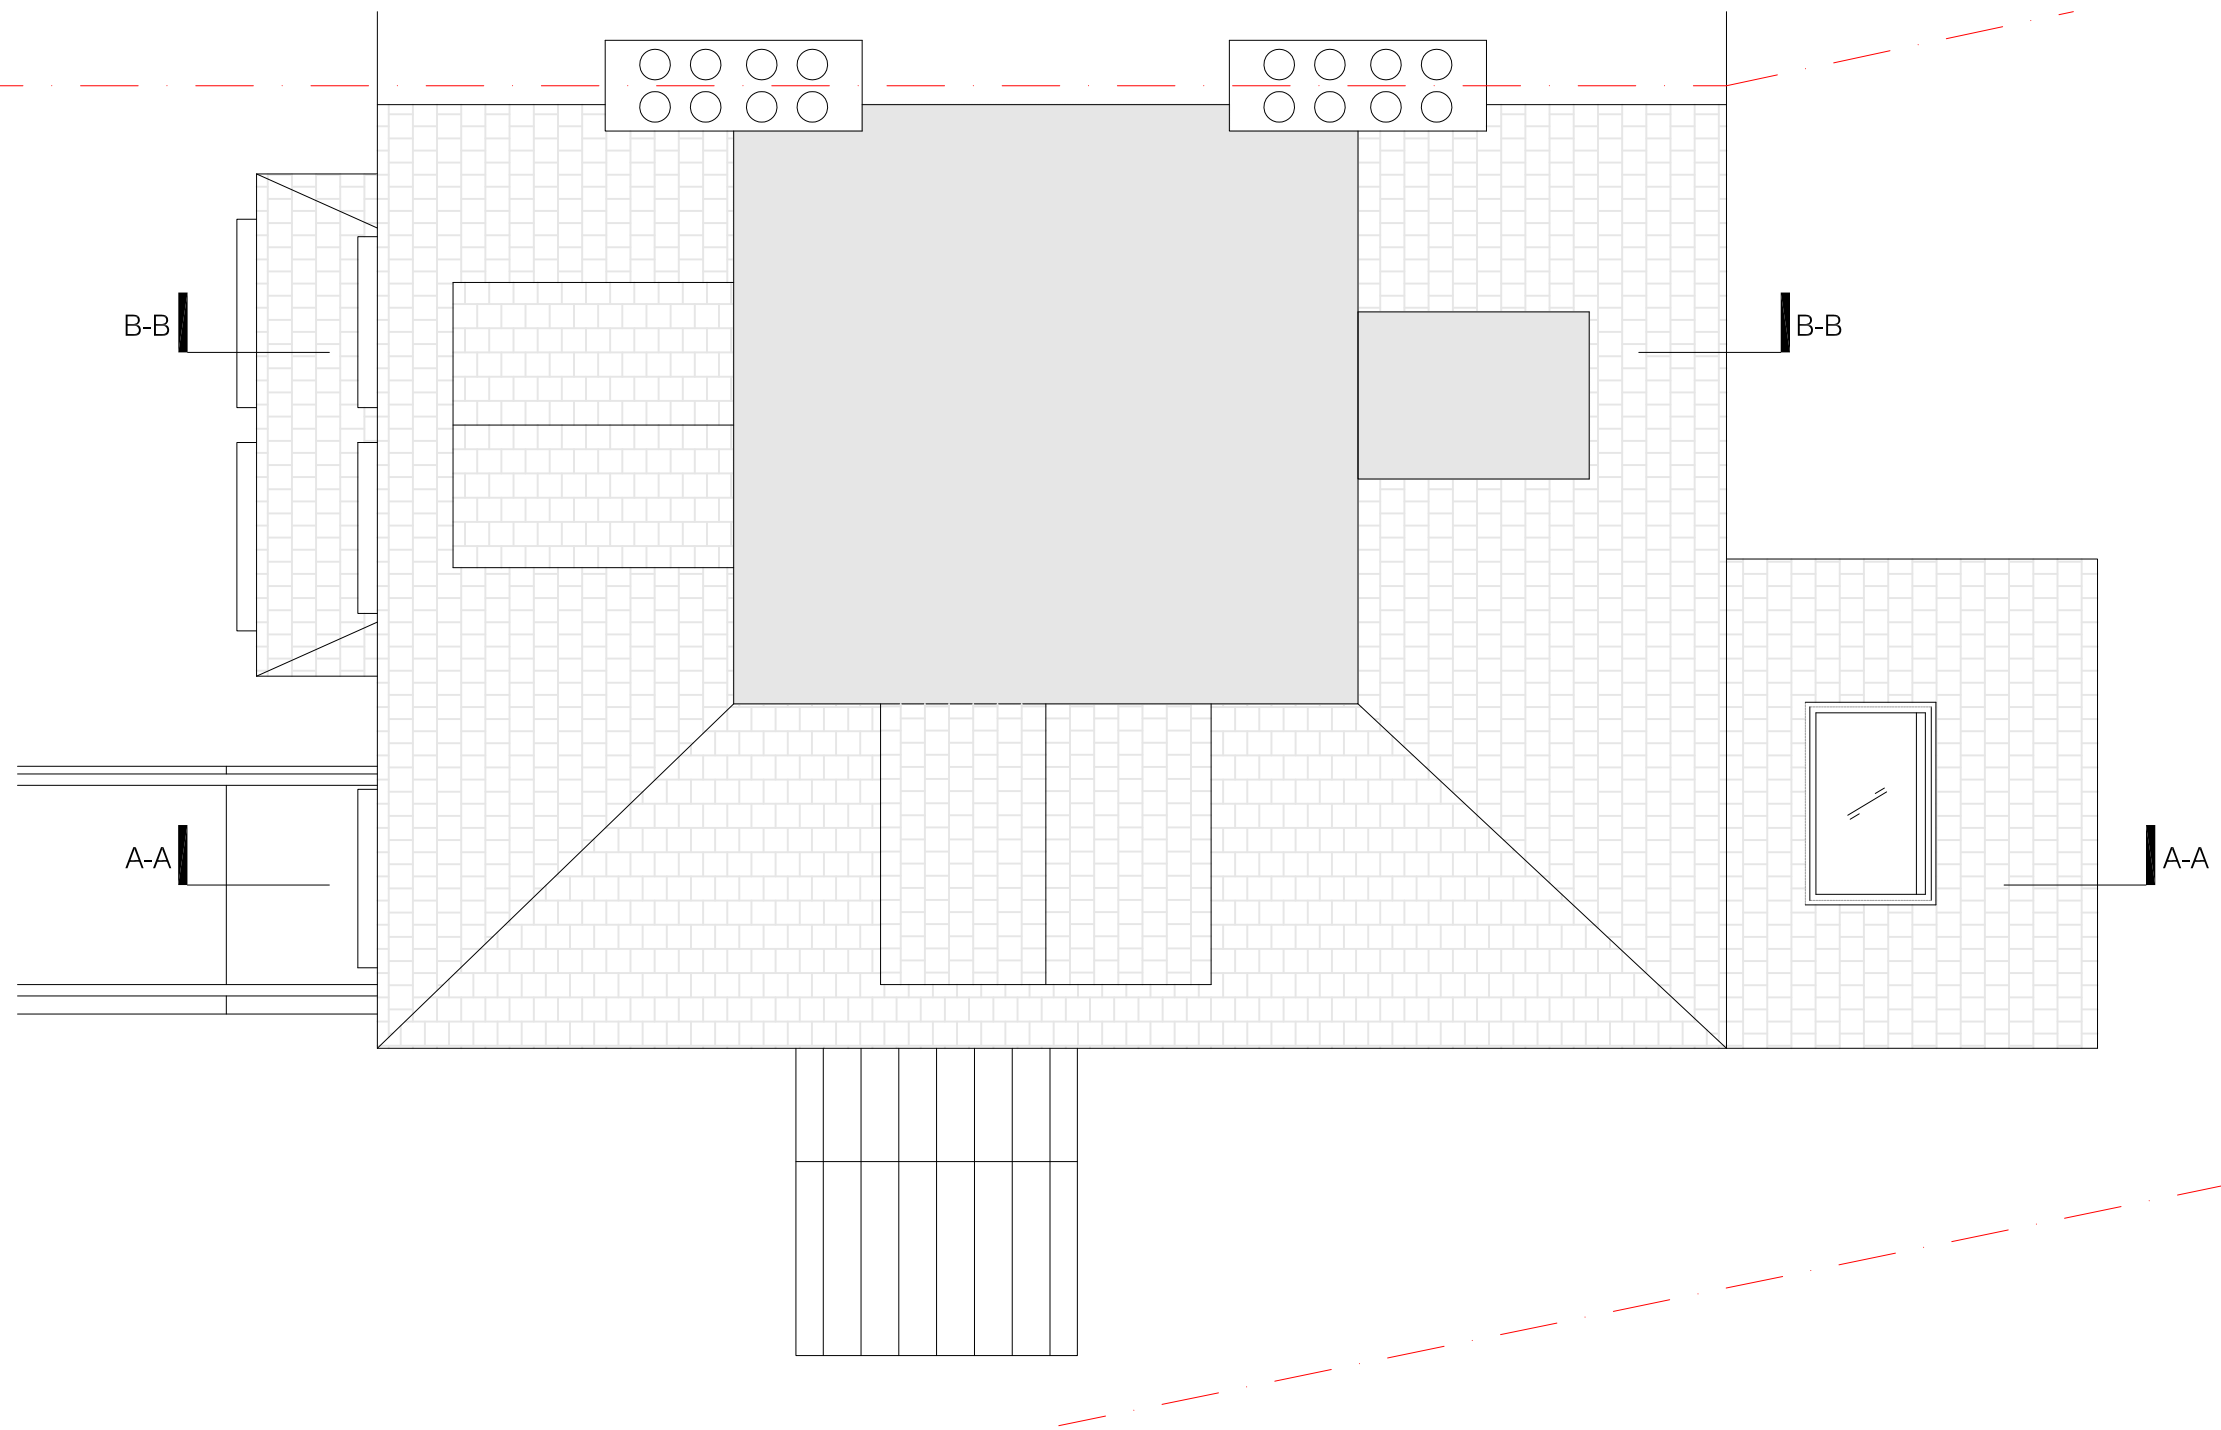

01 EXISTING ROOF PLAN
scale 1:50

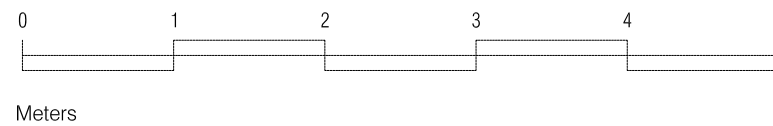


project
36 LAURIER ROAD
NW5 1SJ
drawing
EXISTING ROOF PLAN

number	date
389-105-E	22.04.2015
scale	revision
1:50@A3	PLANNING

BRIAN O'REILLY ARCHITECTS
31 Oval Road LONDON NW1 7EA
Tel: +44 (0)20 7267 1164
www.brianoreillyarchitects.com
mall@brianoreillyarchitects.com




01 EXISTING FRONT ELEVATION
scale 1:50

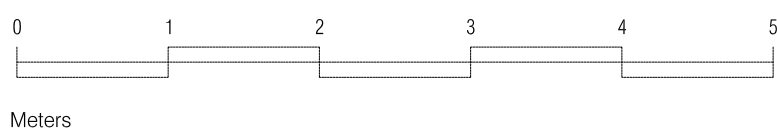




01 EXISTING REAR ELEVATION
scale 1:50

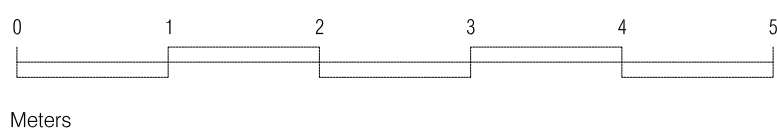



01 EXISTING SECTION A-A
scale 1:50

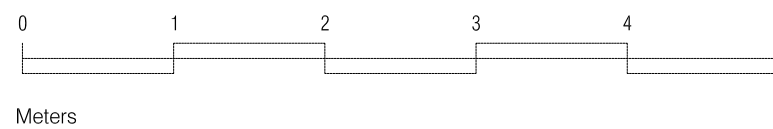


project
36 LAURIER ROAD
NW5 1SJ
drawing
EXISTING SECTION A-A

number	date
389-300-E	22.04.2015
scale	revision
1:50@A3	PLANNING

BRIAN O'REILLY ARCHITECTS
31 Oval Road LONDON NW1 7EA
Tel: +44 (0)20 7267 1164
www.brianoreillyarchitects.com
mall@brianoreillyarchitects.com



01 EXISTING SECTION B-B
scale 1:50

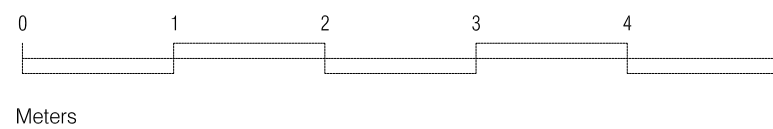

project
36 LAURIER ROAD
NW5 1SJ
drawing
EXISTING SECTION B-B

number	date
389-301-E	22.04.2015
scale	revision
1:50@A3	PLANNING

BRIAN O'REILLY ARCHITECTS
31 Oval Road LONDON NW1 7EA
Tel: +44 (0)20 7267 1164
www.brianoreillyarchitects.com
mail@brianoreillyarchitects.com