



NEW ENTRANCE TO NO 9

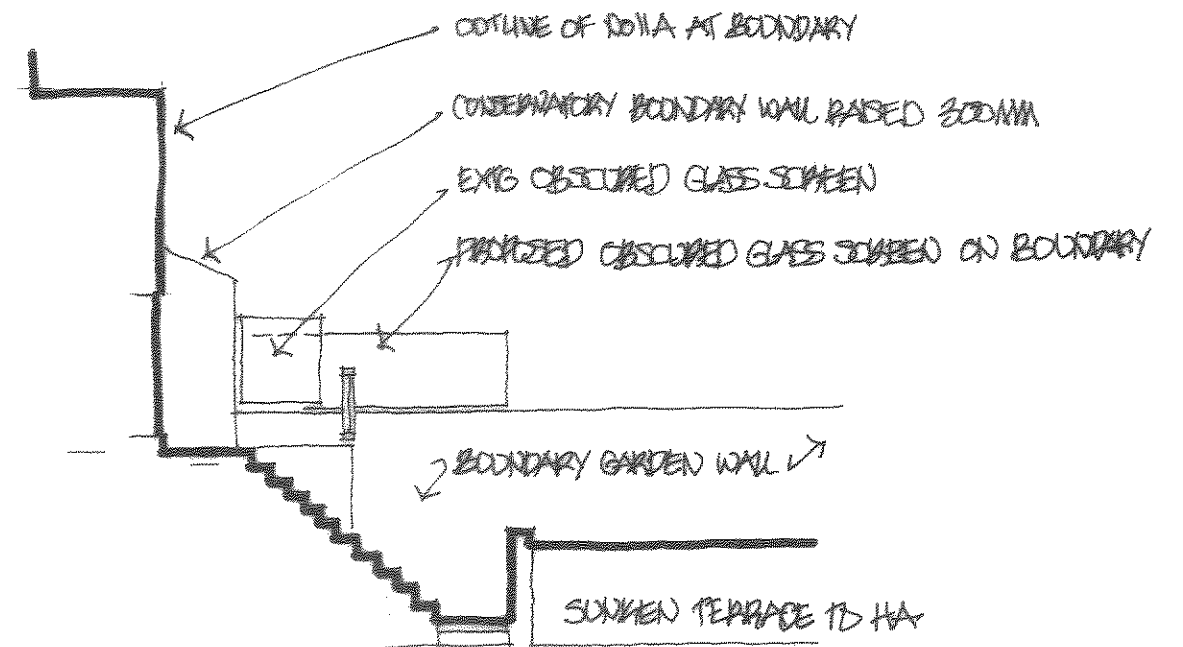

SECTION THRU' NO 11A AT BOUNDARY

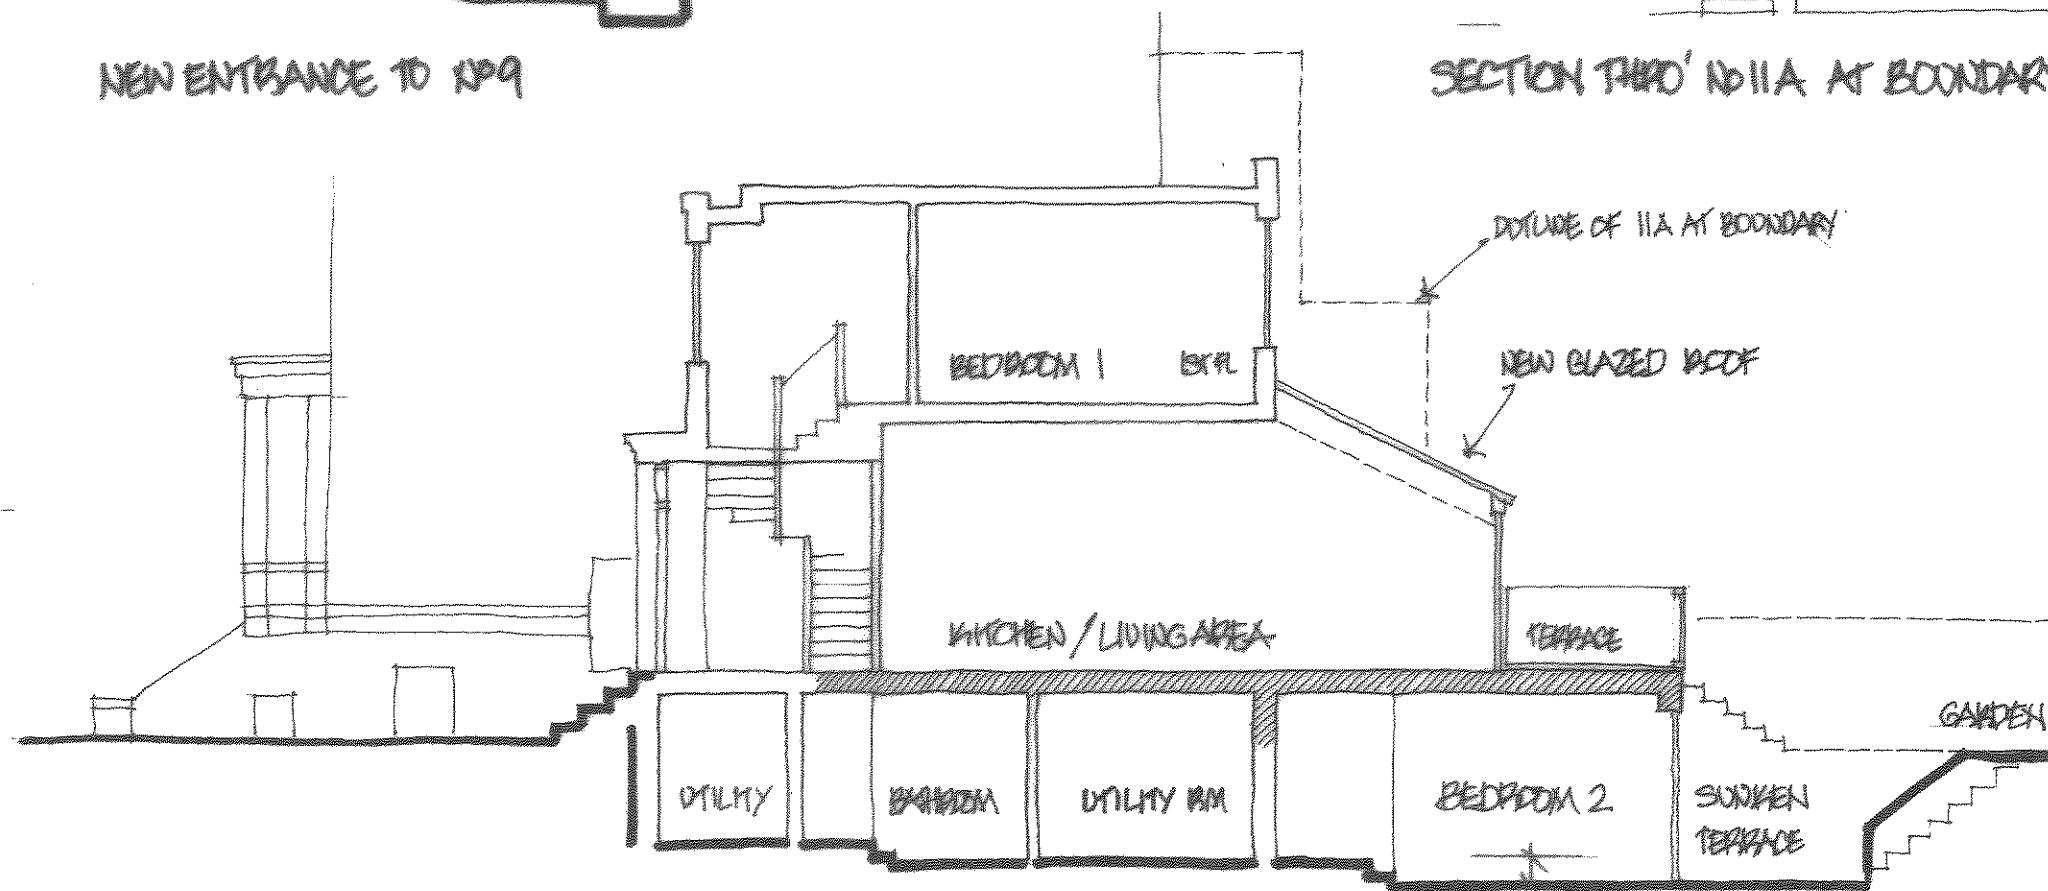

SECTION THRU' COACH HOUSE NO 9C

Basement lowered 400mm

BIA Component  
Ham 6

9 PARKHILL ROAD LONDON NW3 2YH		
PROPOSED SECTIONS		
1:100 e.a.s	07/14	
172	45	B