


Tree

R.C. RETAINING WALL TO BE BUILT IN SECTIONS TO DIRECTLY FOLLOW THE UNDERPINNING WORKS AND PROPPED UNTIL THE CONCRETE IS OF SUFFICIENT STRENGTH.

11A PARKHILL ROAD

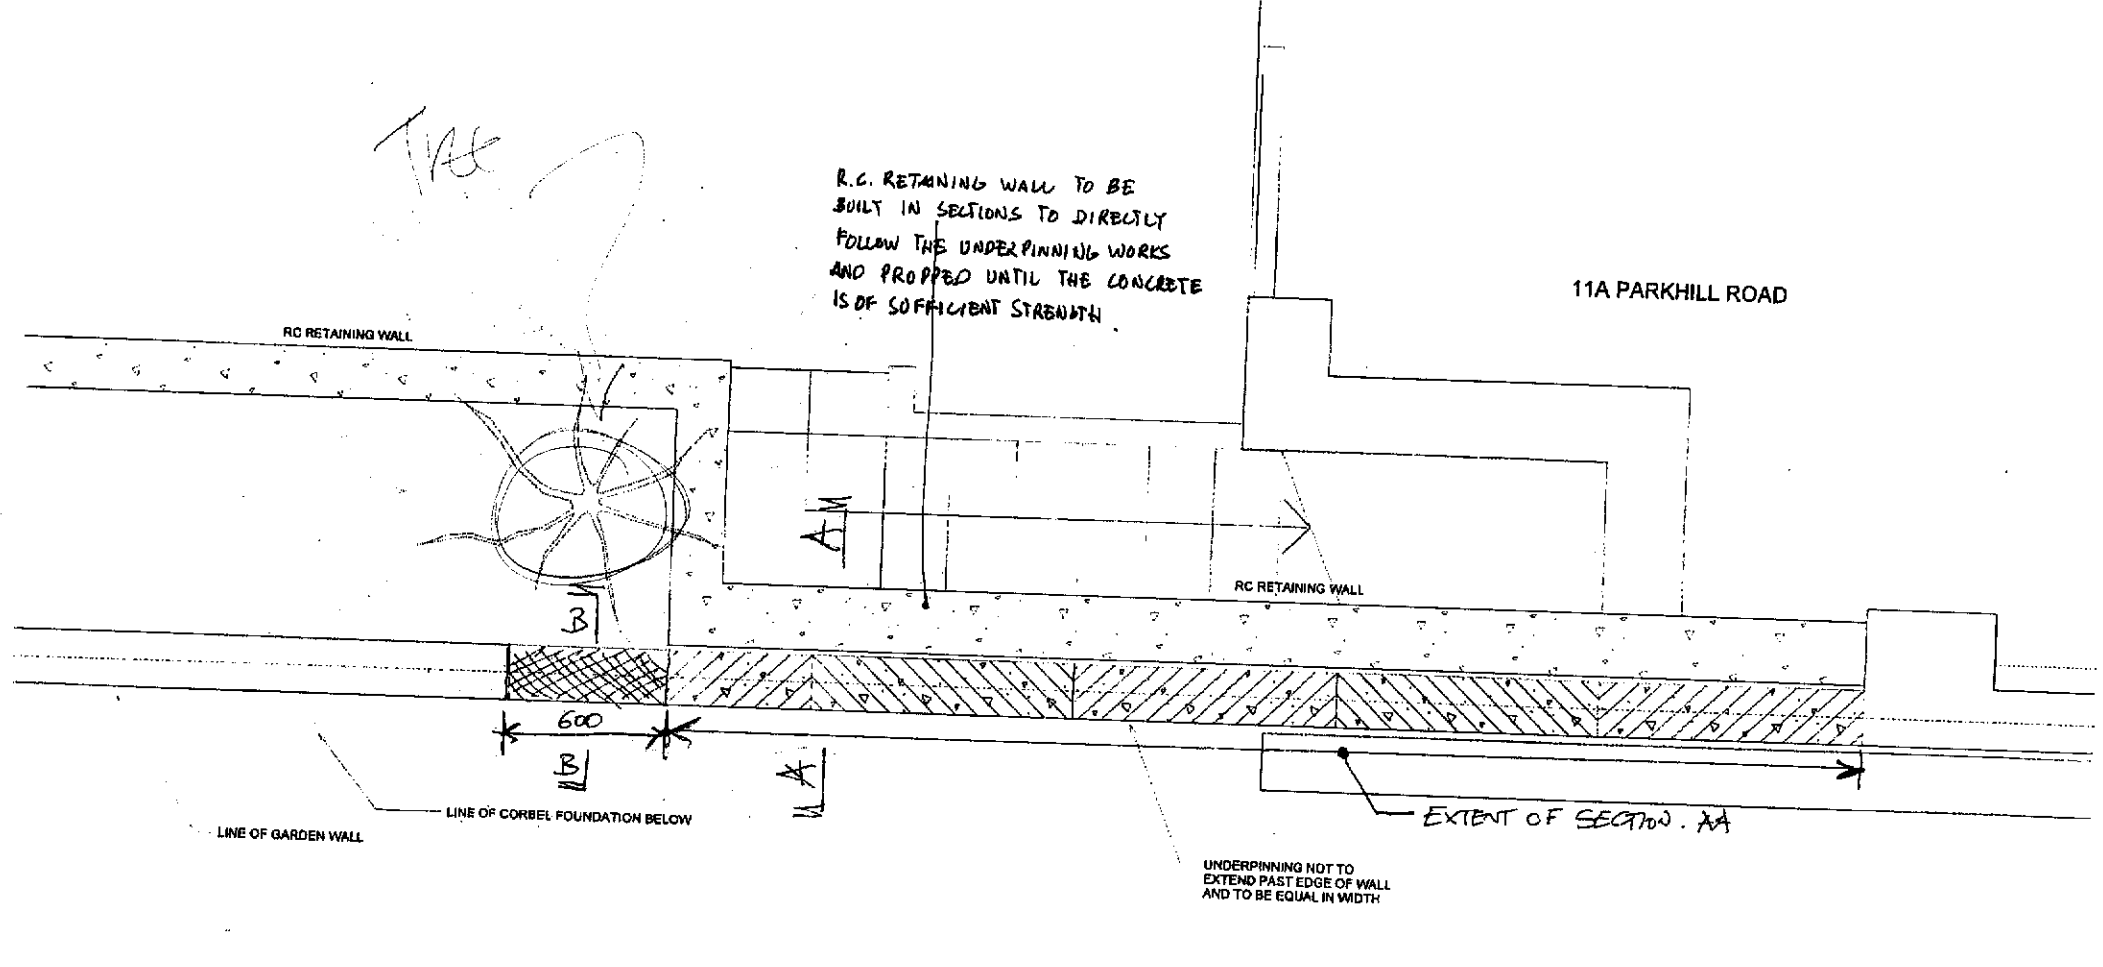

UNDERPINNING NOT TO EXTEND PAST EDGE OF WALL AND TO BE EQUAL IN WIDTH

EXTENT OF SECTION 'A-A'


9 PARKHILL ROAD

REVISION	DATE	NOTES	PROJECT	TITLE	SCALE	CLIENT	DRWING	DATE	SIZE	STATUS	INFORMATION
		<p>DESCRIPTION OF WORKS</p> <p>Excavation down to level of 11A basement and construction of new access stair to garden</p> <p>EXTENT OF UNDERPINNING SHOWN IN RED AND BLUE TO BE CONSTRUCTED MT & MISS IN SEQUENCE MAX BAY LENGTH NOT TO EXCEED 1 M</p>	<p>11A Parkhill Road</p>	<p>Proposed Basement Plan Showing Method and extent of underpinning to garden wall</p>	<p>1:20 at A3</p>	<p>J & D Sims Henry Moore Studio 11 Parkhill Road London NW3 2YH Tel. +44 (0) 20 7580 0780</p>	<p>NP</p>	<p>June 2006</p>	<p>420 mm x 297 mm</p>	<p>404_PW_480</p>	<p>DO NOT SCALE ALL DIMENSIONS TO BE CHECKED ON SITE</p>

LONDON
 BERLIN
 pawlik + wiedemer

SECOND FLOOR
 18 GLOUCESTER ROAD
 LONDON
 W9A 3JB
 T: 020 7722 9737
 F: 020 7722 9737
 E: info@pawlikwiedemer.com

A

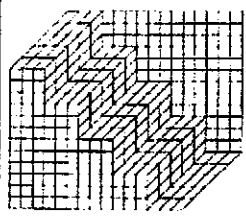

Project:

11 X PARKILL RD

Number

SKO 1.


TYPICAL SECTION THROUGH GARDEN WALL

Made by/date

FR SEP 06.


SECTION A-A

Checked/date

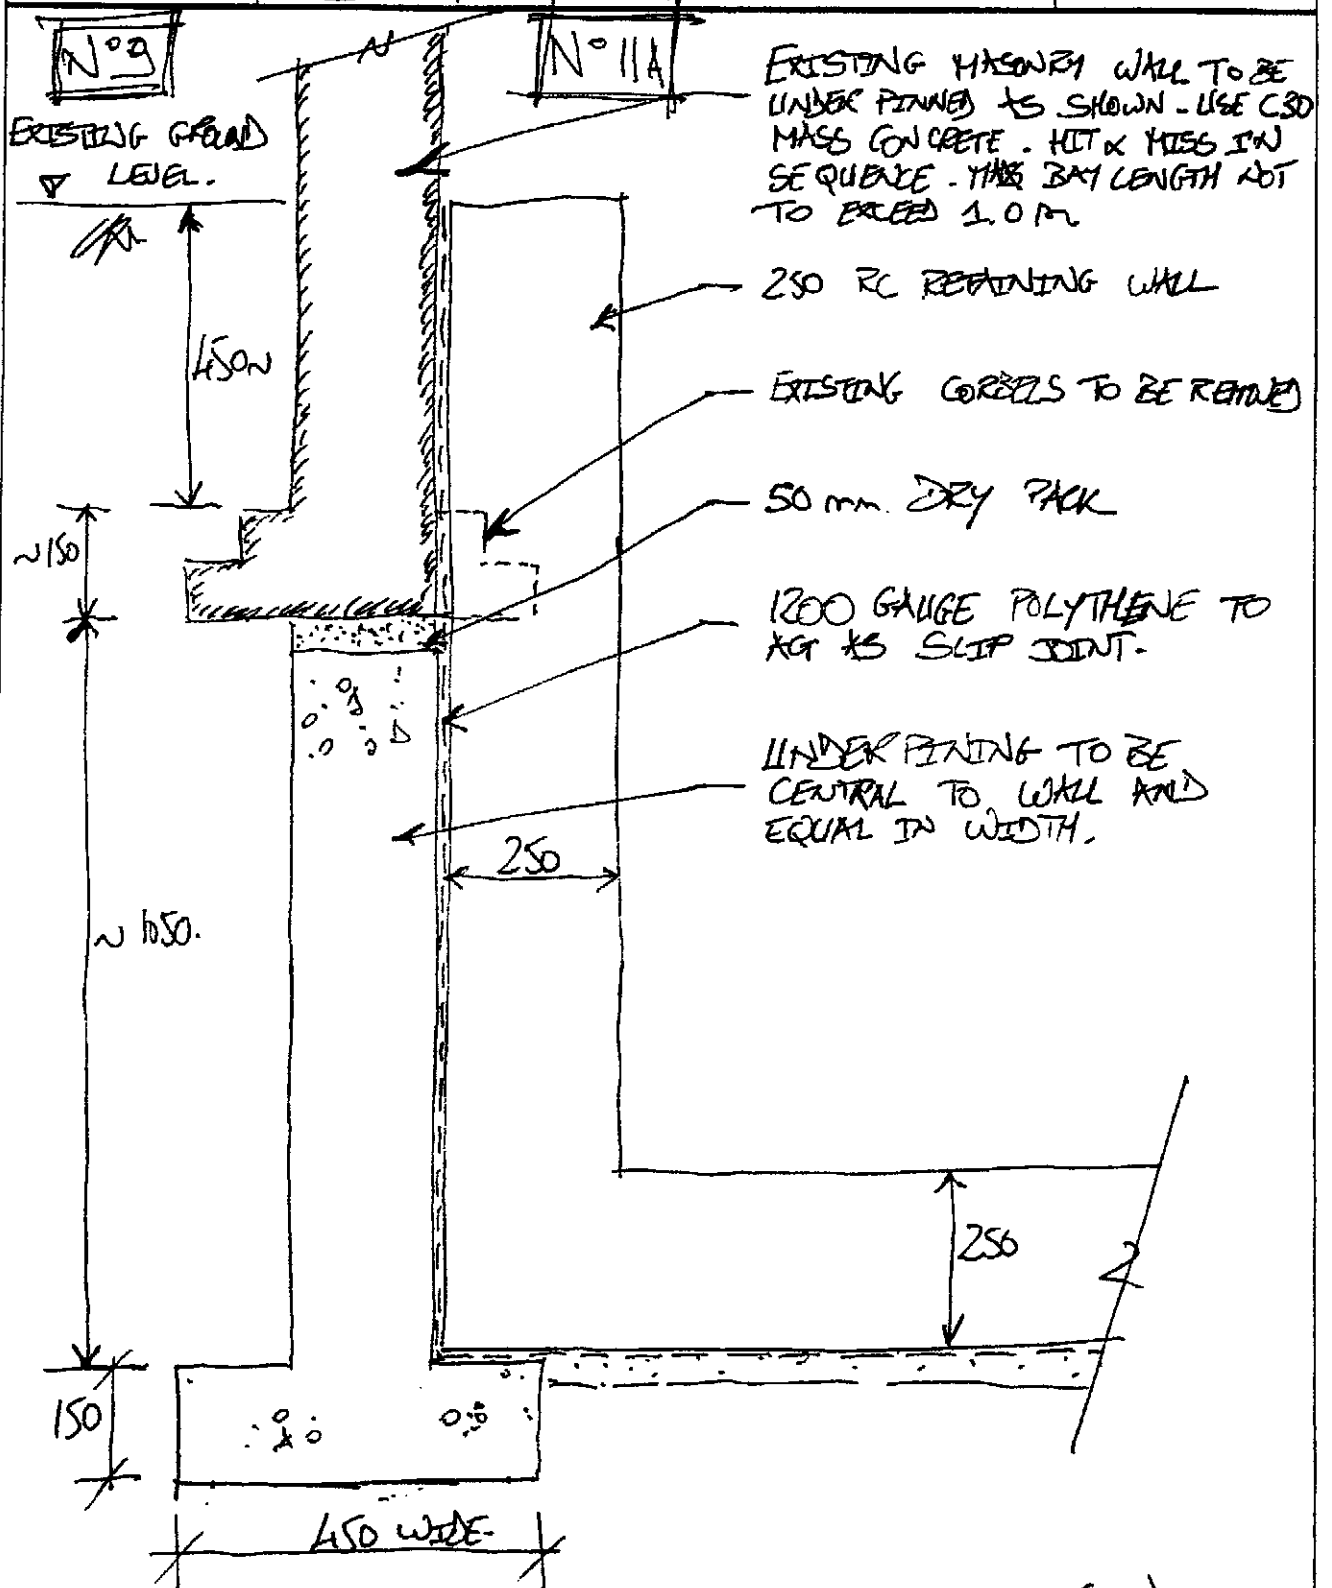


SECTION A-A (1:10).

A

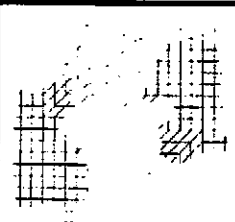

Project	Number	
11A PARVILL RD		SK02.
SECTION 3-B.		Made by/date FR SET 06
		Checked/date

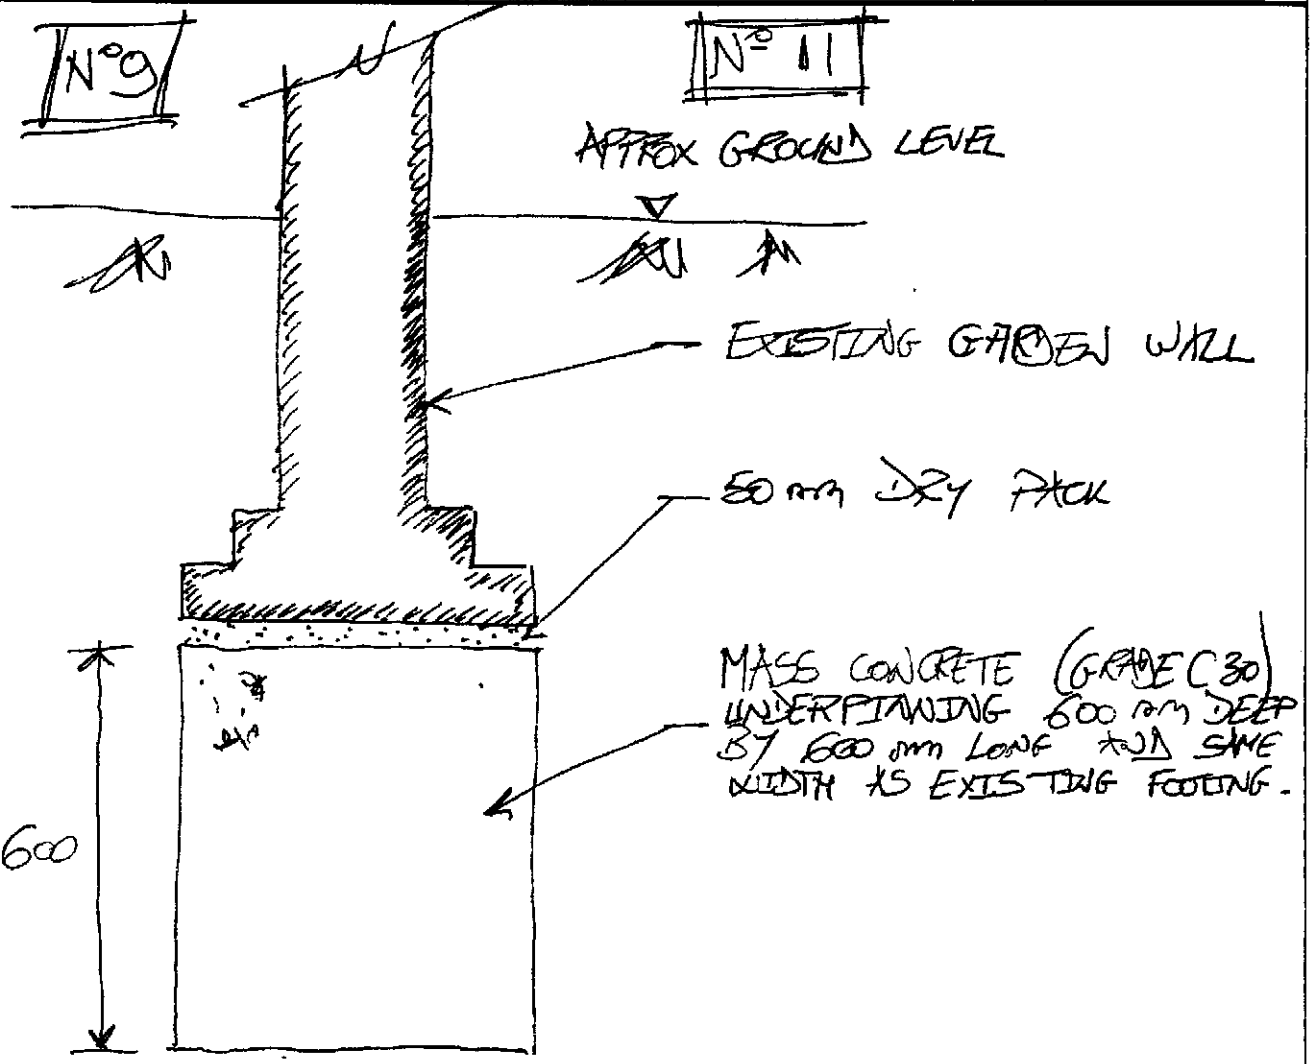

SECTION 3-B (1:10) -