


Note:
This drawing is the property of J Jackson. It may not be copied or disclosed to a third party for any reason without prior consent. The contractor is to provide full sized setting-out drawings based on the information contained within this drawing for the designer's approval before commencement of manufacture. This drawing is to be read in conjunction with the relevant Consultants' and/or specialist drawings/documents and any discrepancies or variations are to be notified to the J Jackson before the affected work commences. Do not use this drawing for any site setting out - please refer to survey drawing.

Rev	Date

Legend

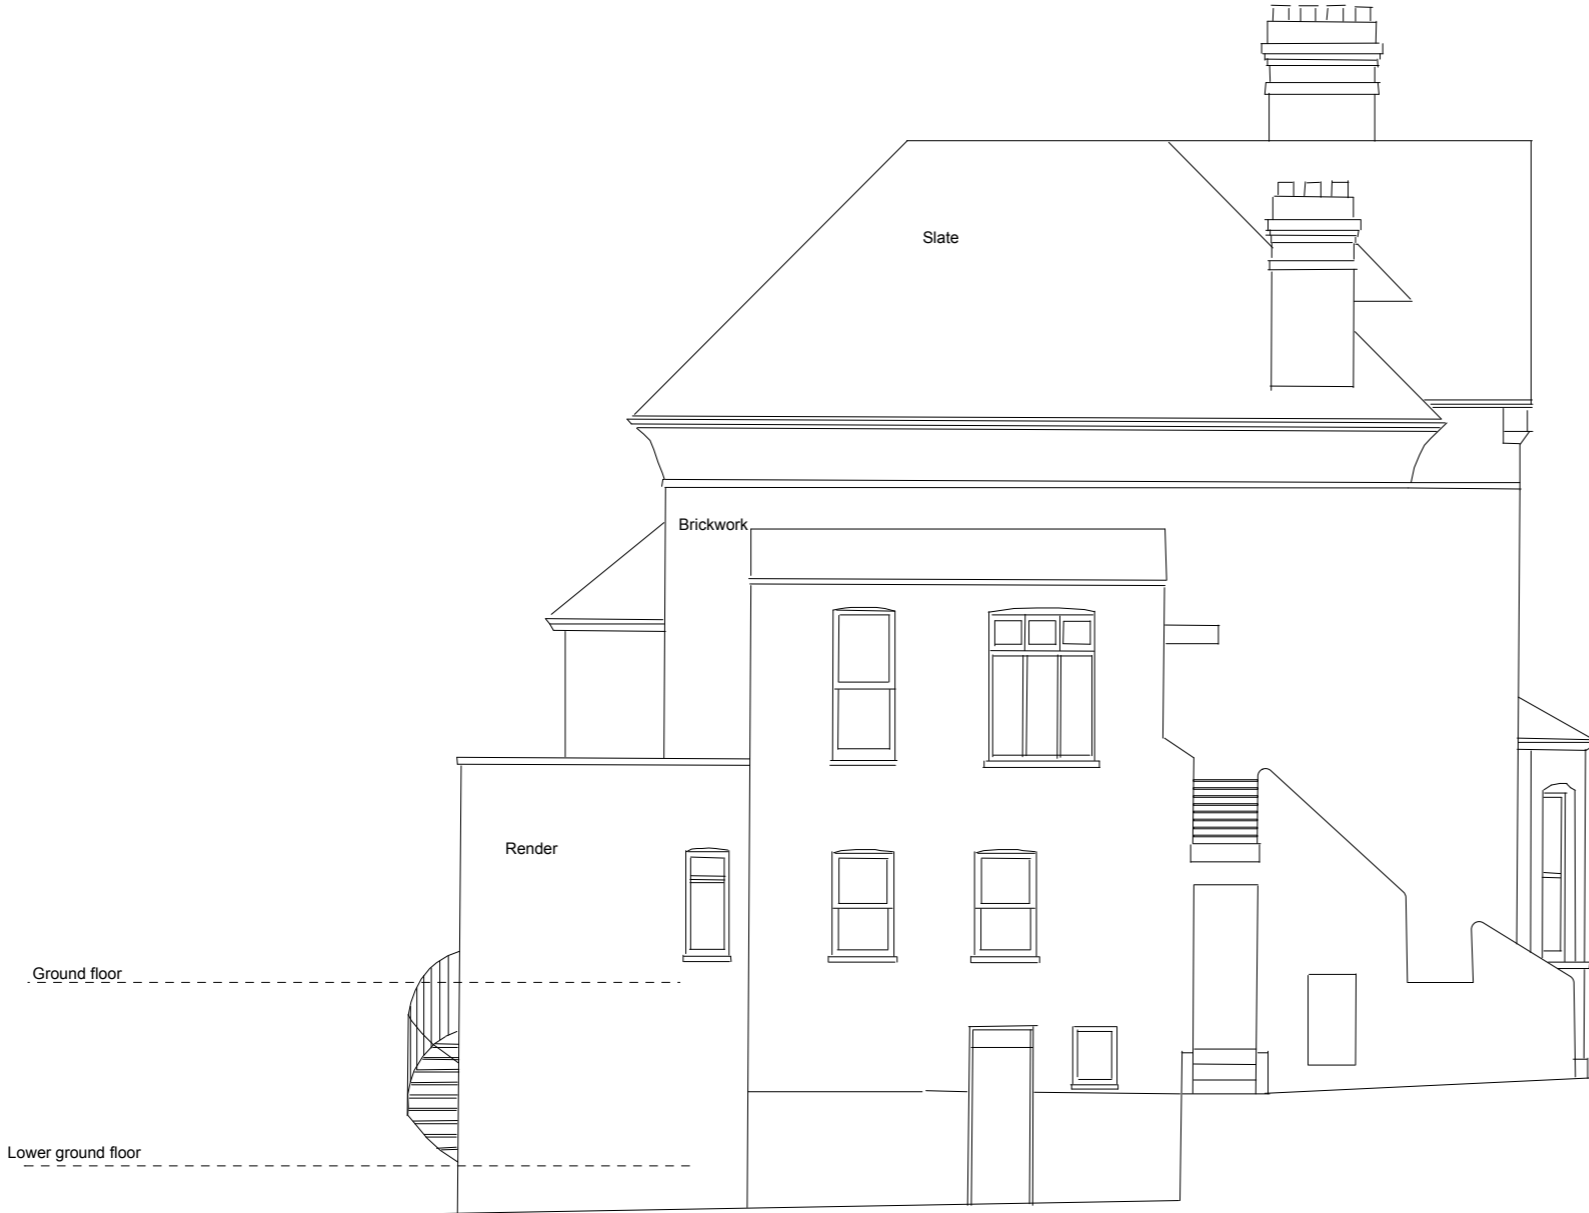

SIDE ELEVATION - EXISTING

Client
Mr & Mrs Payne

Project
**8A Chesterford Gardens
London NW3 7DE**

Title
**Side Elevation -
Existing**

Scale **1:100 @ A3** Date **18/05/15**

Drawing No. **MAT/CG/03** **Rev C**

Designer
MATRUSHKA
INTERIOR & PRODUCT DESIGN

CAD file reference

