
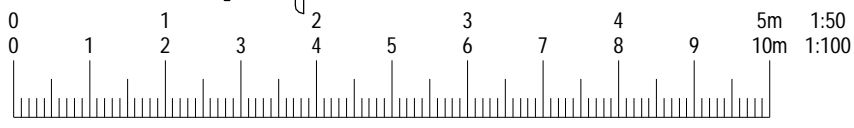


PROPOSED SIDE ELEVATION

Scale 1:50

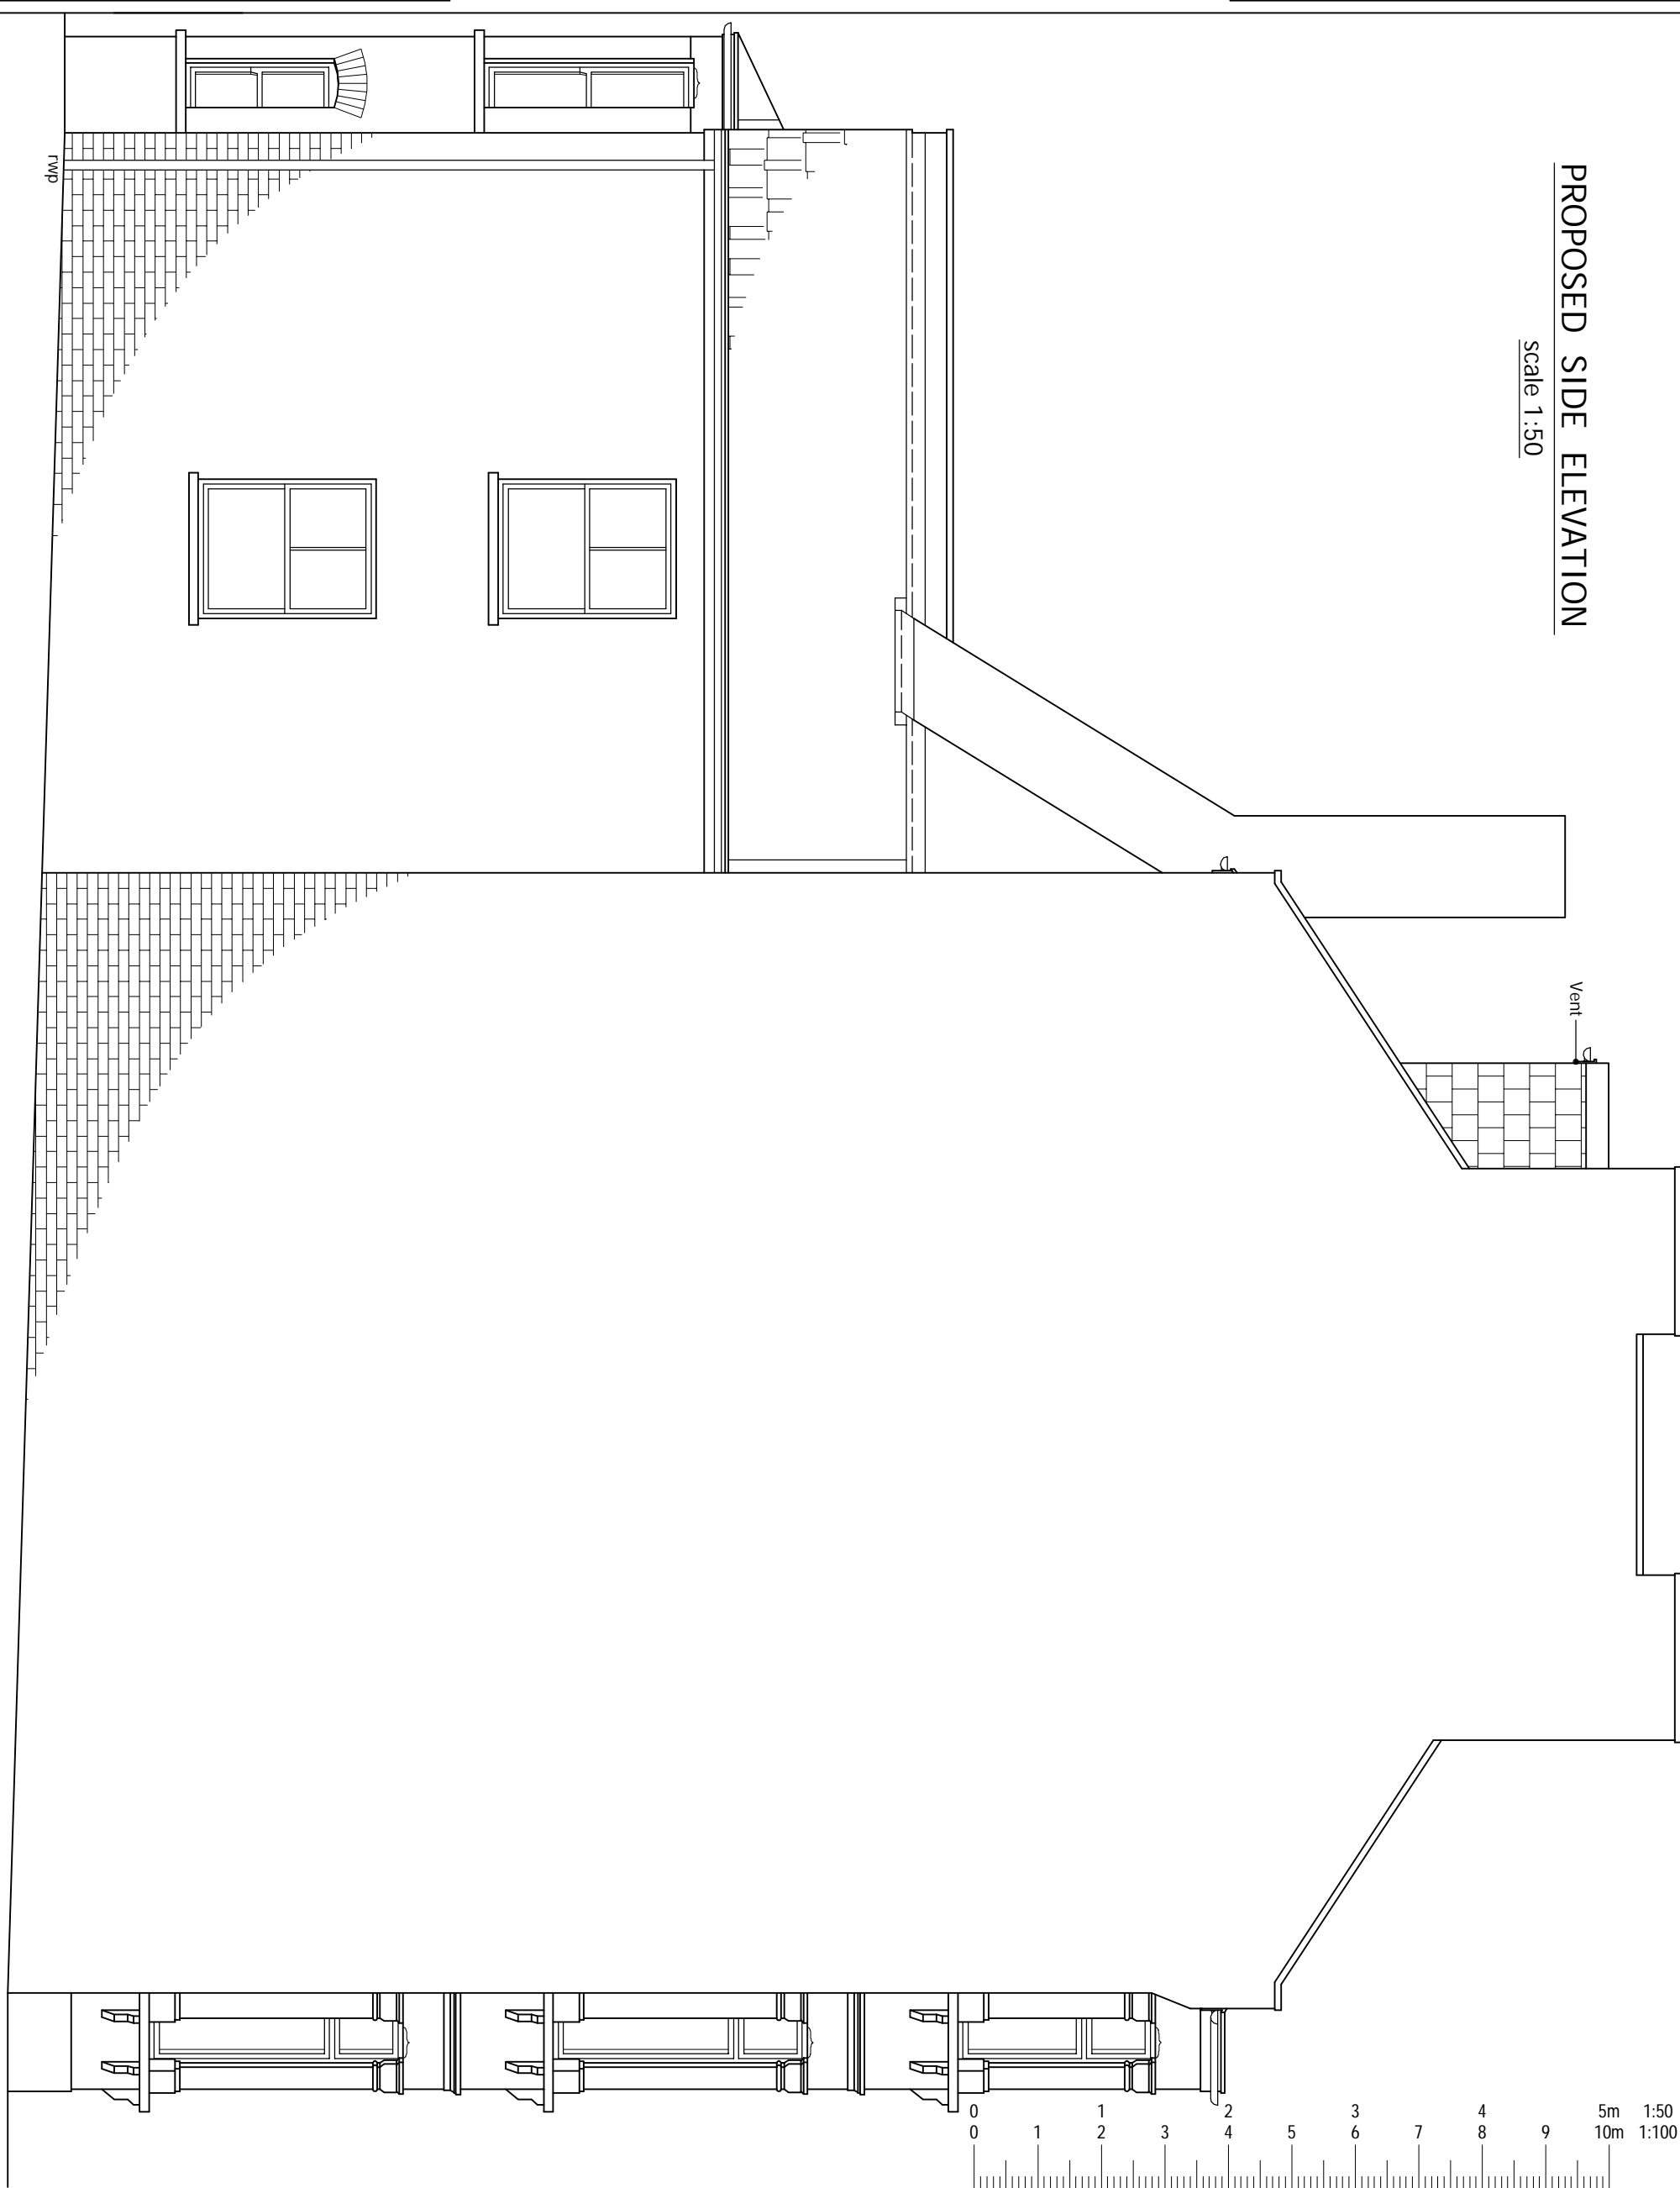

© This drawing and the works shown are the copyright of DISCOUNT PLANS LTD and may not be reproduced except by written permission.

DRAWING STATUS		CONSTRUCTION	
REV.	DATE	NAME	DESCRIPTION
DISCOUNT PLANS LTD PLANNING AND DESIGN SPECIALISTS HEAD OFFICE SUITE 114 49 HIGH STREET BARNET EN5 5UW 07838135957			

REFER TO NOTES ON PAGE 1

SITE ADDRESS	
10C SAVERNAKE ROAD, HAMPSTEAD, LONDON, NW3 2JP	
DRAWING TITLE	
PROPOSED DRAWINGS	
DRAWN AT	DRAWN BY
HEAD OFFICE	
SCALE as shown @ A3	DATE 26. MAY. 2015
DRAWING No.	REVISION
DPL. 10.	-