




PROPOSED PLAN
SCALE 1:50 @ A3

Proposed Diebold Opteva 562r 3 High ATM

Proposed Diebold Opteva 562r 3 High ATM

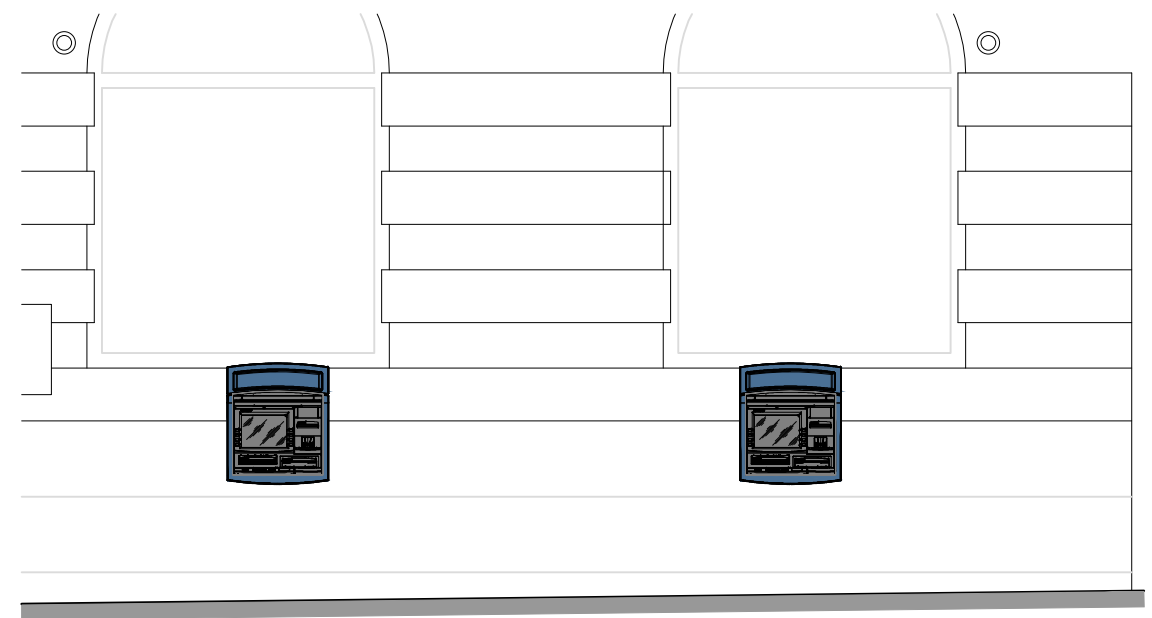

EXISTING & PROPOSED ELEVATION
SCALE 1:50 @ A3
(proposed elevation to be identical to existing)

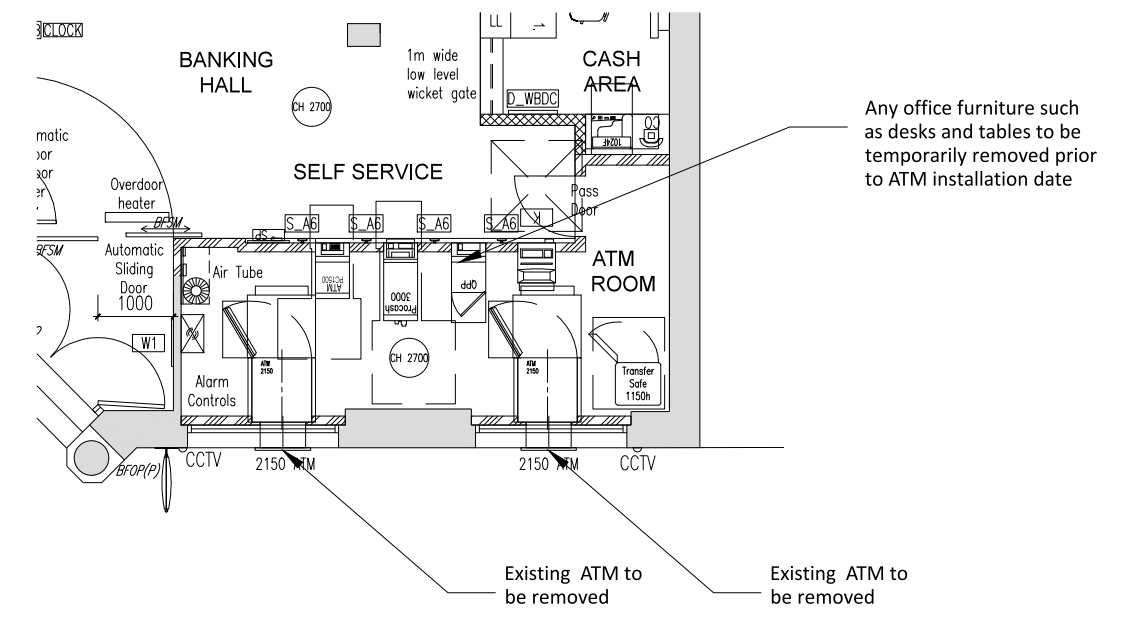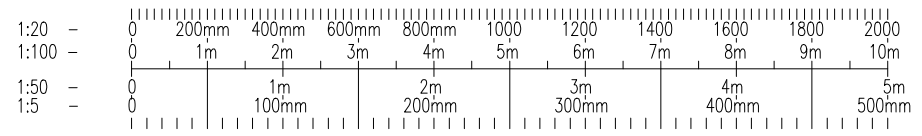


EXISTING PLAN
SCALE 1:100 @ A3

Existing ATM to be removed

Existing ATM to be removed

Any office furniture such as desks and tables to be temporarily removed prior to ATM installation date

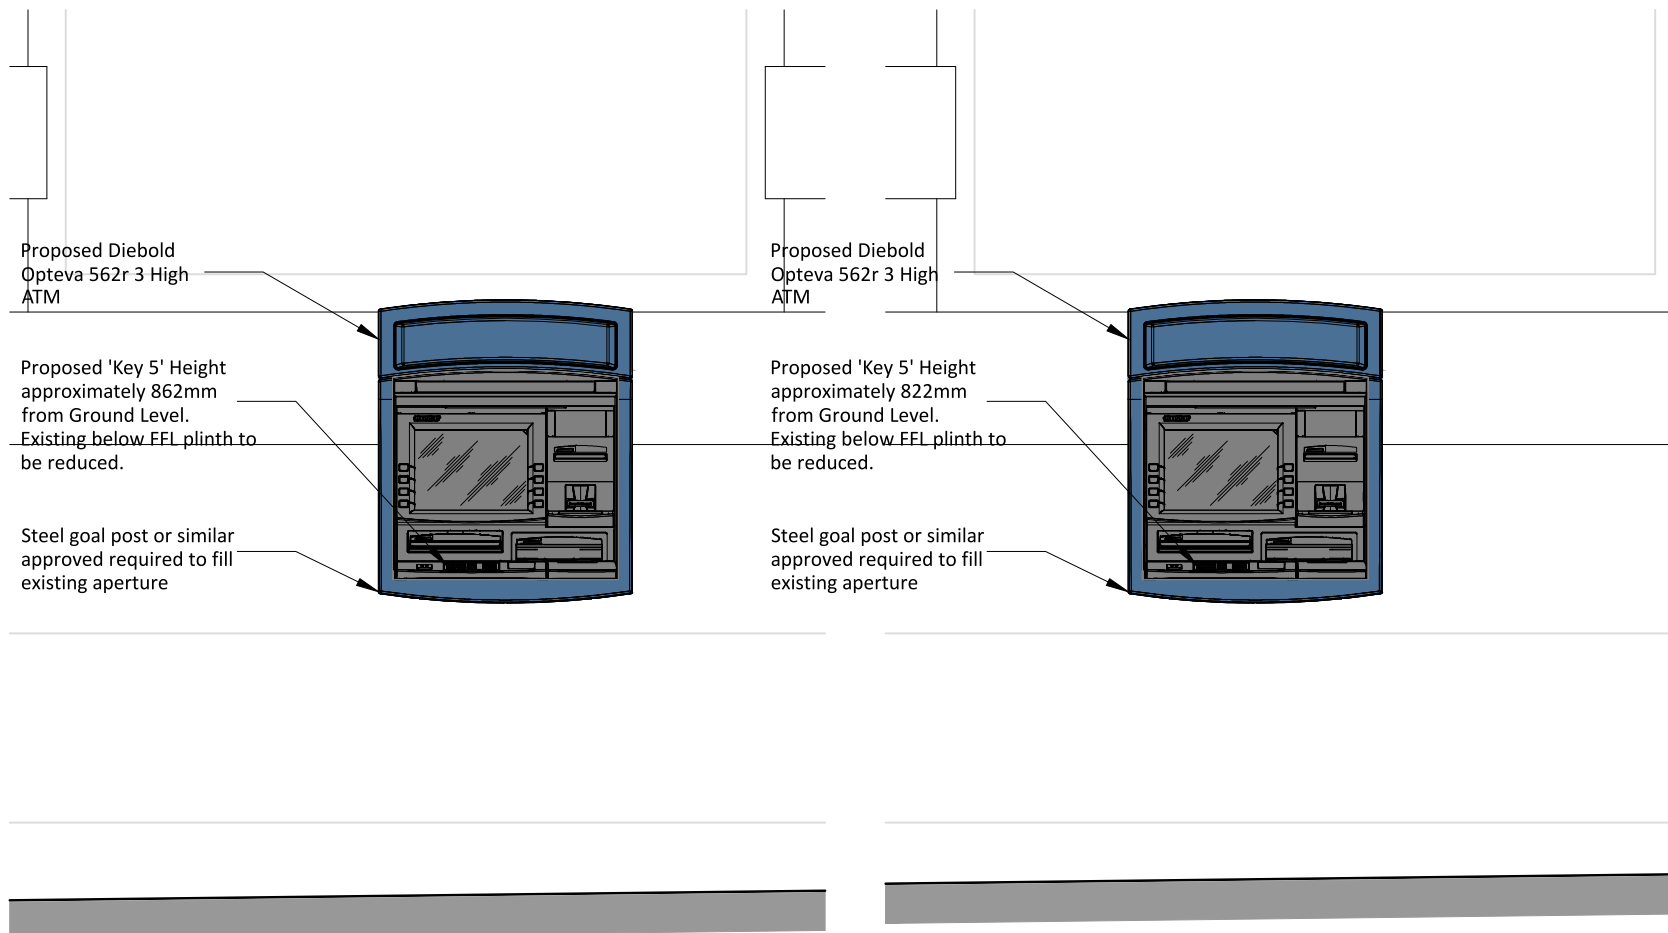

Proposed Diebold Opteva 562r 3 High ATM

Proposed Diebold Opteva 562r 3 High ATM

Proposed 'Key 5' Height approximately 862mm from Ground Level. Existing below FFL plinth to be reduced.

Proposed 'Key 5' Height approximately 822mm from Ground Level. Existing below FFL plinth to be reduced.

Steel goal post or similar approved required to fill existing aperture

Steel goal post or similar approved required to fill existing aperture

PROPOSED PARTIAL ELEVATIONS
SCALE 1:20 @ A3

Project	U@105315 & U@105316_ Barclays Kings Cross_ATM	Title	ATM Layout	Address	23 Euston Road
Dwg Ref.	U@105315 & U@105316 P-101	Scale @	Various @ A3		London
Date	June 2015 - Rev C	Dwn	ASP		NW1 2SB

KINGS SECURITY SYSTEMS
ATM DIVISION
Unit 4 St. Dunstons Technology Park
Off Ripley Street
Bradford BD4 7HH
01274 377500
atm@kingsltd.co.uk