

DO NOT SCALE EXCEPT FOR PLANNING AND BUILDING REGULATION PURPOSES

GENERAL NOTES

LIGHTING :- TO BE POSITIONED TO AVOID DIRECT GLARE ON THE EYES OF THE USER AND UNWANTED REFLECTIONS FROM THE SCREEN OR OPERATING FEATURES. GLARE FROM LIGHTING TO BE AVOIDED.
ACCESS TO ATM :- COMFORTABLE SIDE REACH CONTOURS FOR WHEELCHAIR USERS TO COMPLY WITH FIGURE 10 OF THE DOCUMENT "ACCESS TO ATM'S UK DESIGN GUIDELINES 2002".
COMFORTABLE VIEWING ANGLES FOR AMBULANT DISABLED PERSONS TO COMPLY TO FIGURE 4 OF THE DOCUMENT "ACCESS TO ATM'S UK GUIDELINES 2002".
COMFORTABLE VIEWING ANGLES AND REACH CONTOURS FOR NON DISABLED PEOPLE TO COMPLY WITH FIGURE 15 OF THE DOCUMENT "ACCESS TO ATM'S UK GUIDELINES 2002".
SIGNAGE :- ALL SIGNAGE TO CONFORM TO BS 8300:2001 SECTIONS 9.2.2 LOCATION & DESIGN OF SIGNS & INFORMATION AND 9.2.3 VISUAL SIGNS.
ALL NEW GLAZING CONFORMS TO BS 6206.
ALL ELECTRICAL WORK CONFORMS TO BS 7671.

SITE NOTES

FLOOR CONSTRUCTION:
 VINYL ON CONCRETE
MODIFY ROLLER SHUTTER COMPLETE WITH NEW GUIDE RAIL AND INFILL PANEL
REMOVE THE EXISTING GLAZING PANEL AND RELOCATE DOUBLE SOCKET
FORM TEMPORARY RAMP TO ALLOW ATM TO BE DELIVERED THROUGH FRONTAGE BEFORE SECURITY STUDYWORK FITTED. BUILDERS AND DELIVERY TEAM TO BE AT SITE FOR ATM DELIVERY

INSTALL: BLUE DIBOND PANEL, PLY PACKERS, SECURITY STUD WORK WITH MELAMINE BOARD TO COVER TOP WINDOW, PLINTH, ATM, ELECTRICS, NEW DISTRIBUTION BOARD, EMERGENCY LIGHT PACK, RECEIPT BIN, ILLUMINATED SIGNAGE AND SPYHOLE & BARRICADE BAR TO THE EXISTING STOREROOM DOOR




NOTE: ALL WORKS ARE SUBJECT TO THE DESTRUCTIVE SURVEY RESULTS

CASHZONE SECURITY TEAM TO ADVISE ON SECURITY LEVEL TO SITE

WORK TO BE CARRIED OUT BY OTHERS

REMOVE / RELOCATE 1x TIMBER DISPLAY SHELVING IN WINDOW AND 2x METAL SHELVING FROM ATM LOCATION PRIOR TO DESTRUCTIVE SURVEY
ALARM CONTACTS TO BE RELOCATED

PROPOSED (PART) PLAN

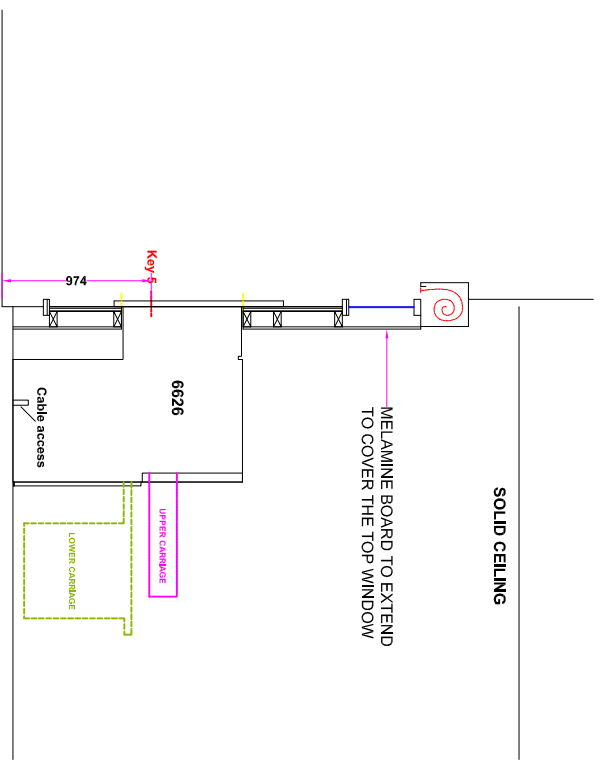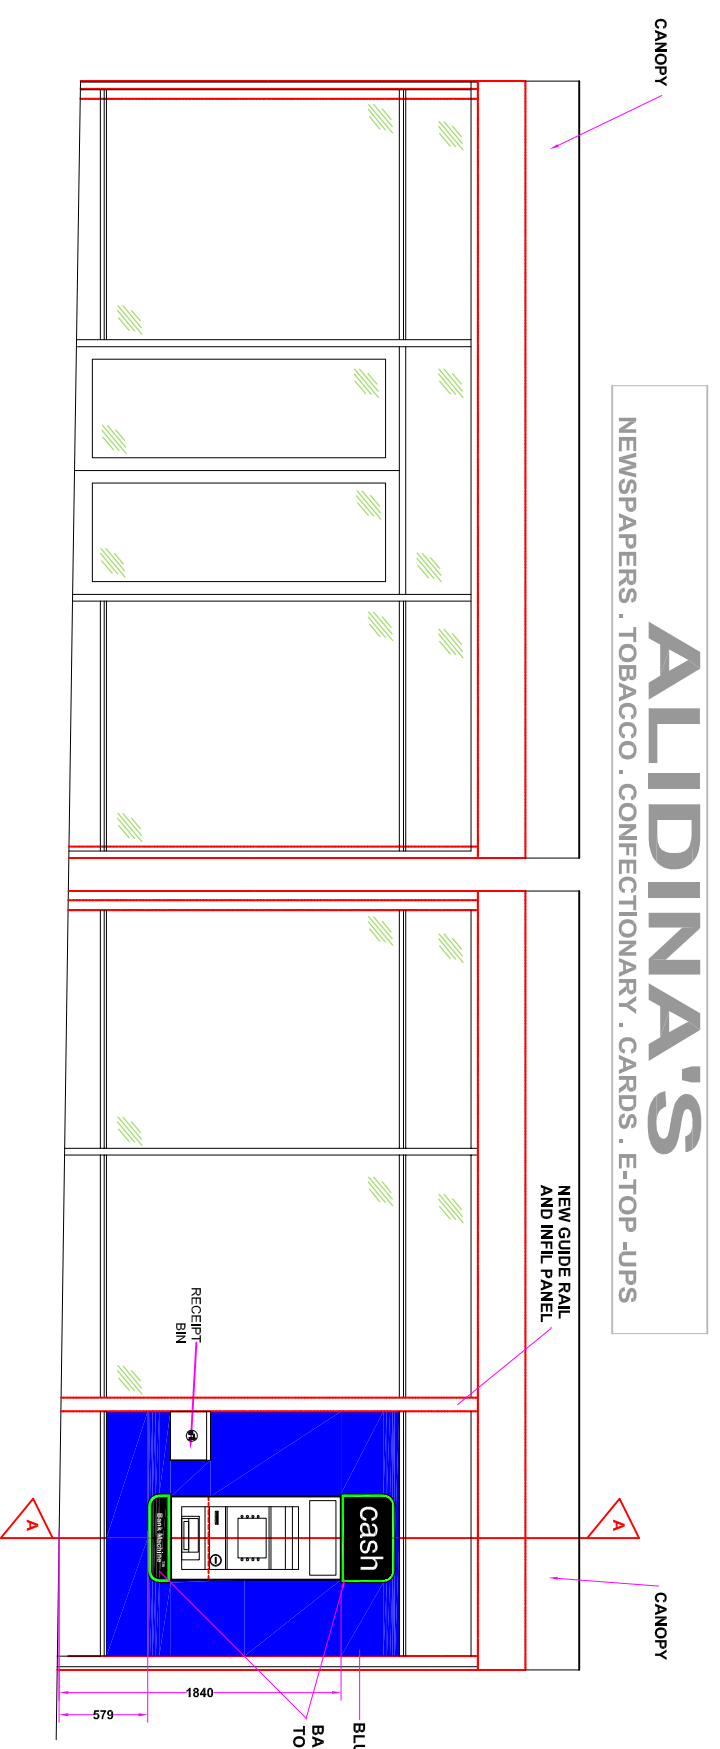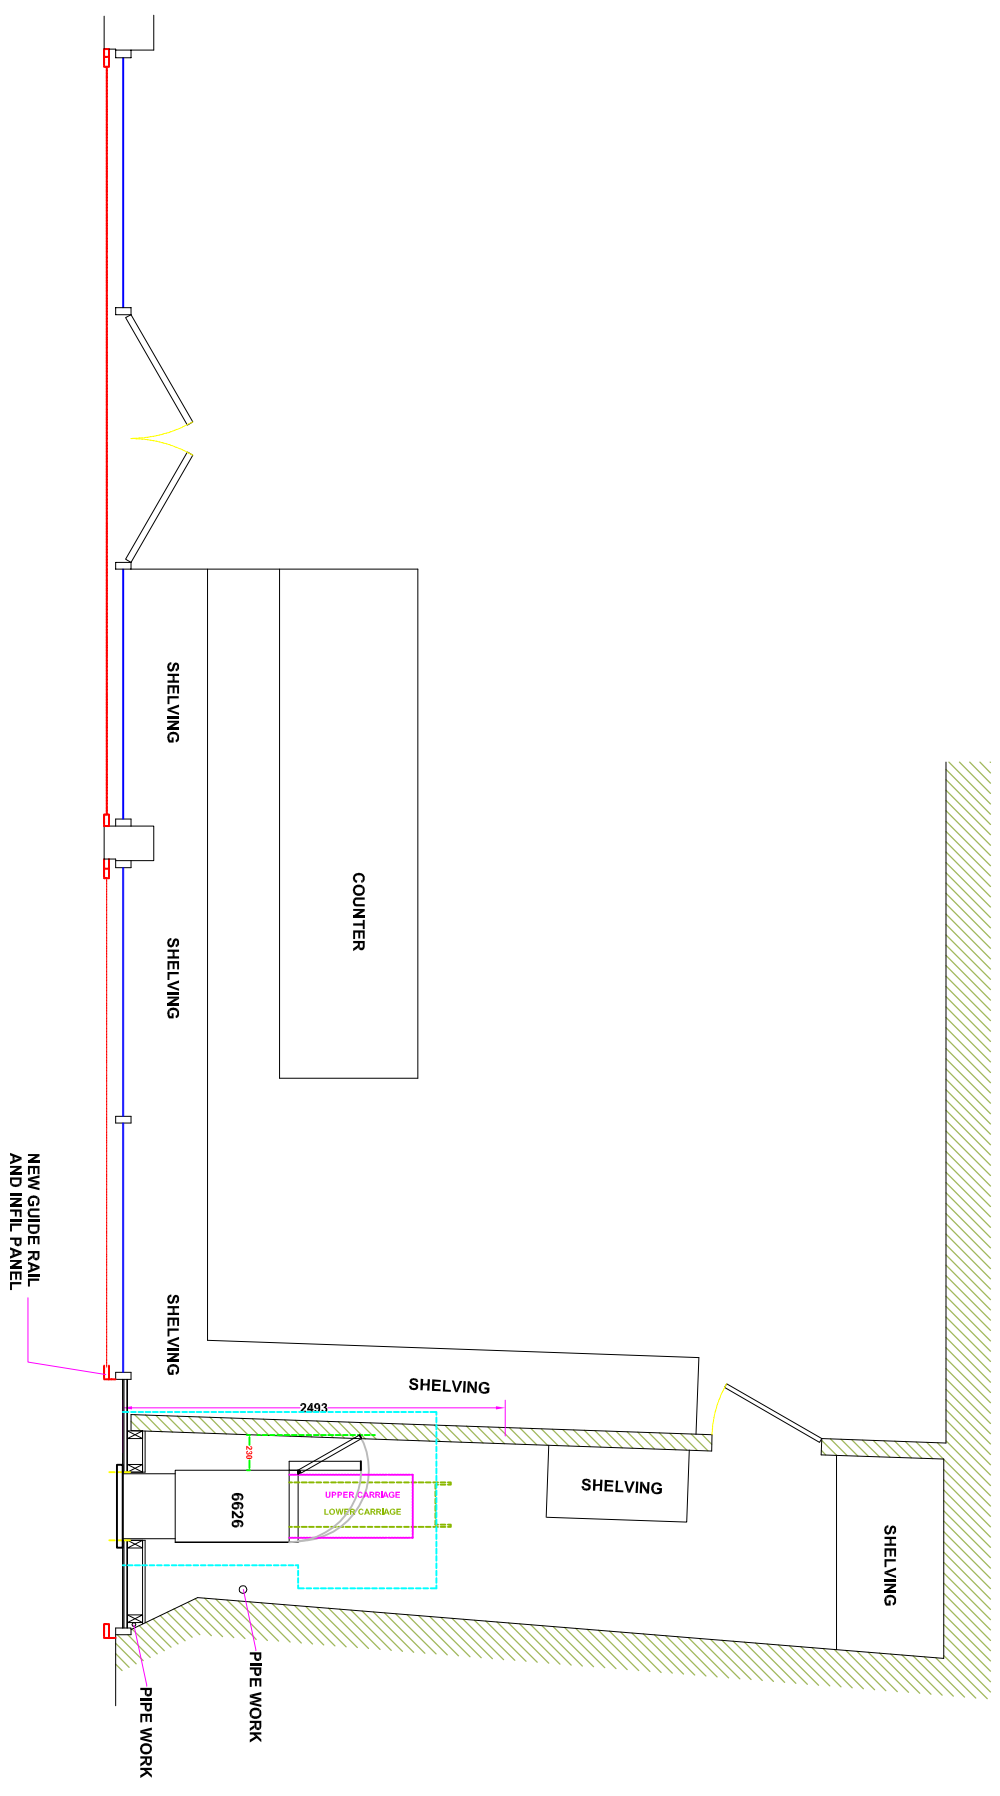

PROPOSED ELEVATION

SITE ADDRESS		TITLE	
ALDINMAS 189 QUEEN CRESCENT, LONDON, NW5 4DS		PROPOSED AUTOMATED TELLER MACHINE (ATM) INSTALLATION FOR CASH ZONE.	
DRAWN DG	DATE 21/01/14	SCALE 1:50 @ A3	REVISION
REFRNOG NO. E011749	SHEET	REVISION	REVISION DESCRIPTION
drawing approval		drawing approval	
NAME:-	POSITION:-	APPROVED:-	SIGNED:-
DATE:-	DATE:-		

CARDTRONICS
 UNITED KINGDOM
 A division of Cardtronics Europe

new wave
 Installation