


SECOND FLOOR PLAN



ROOF PLAN

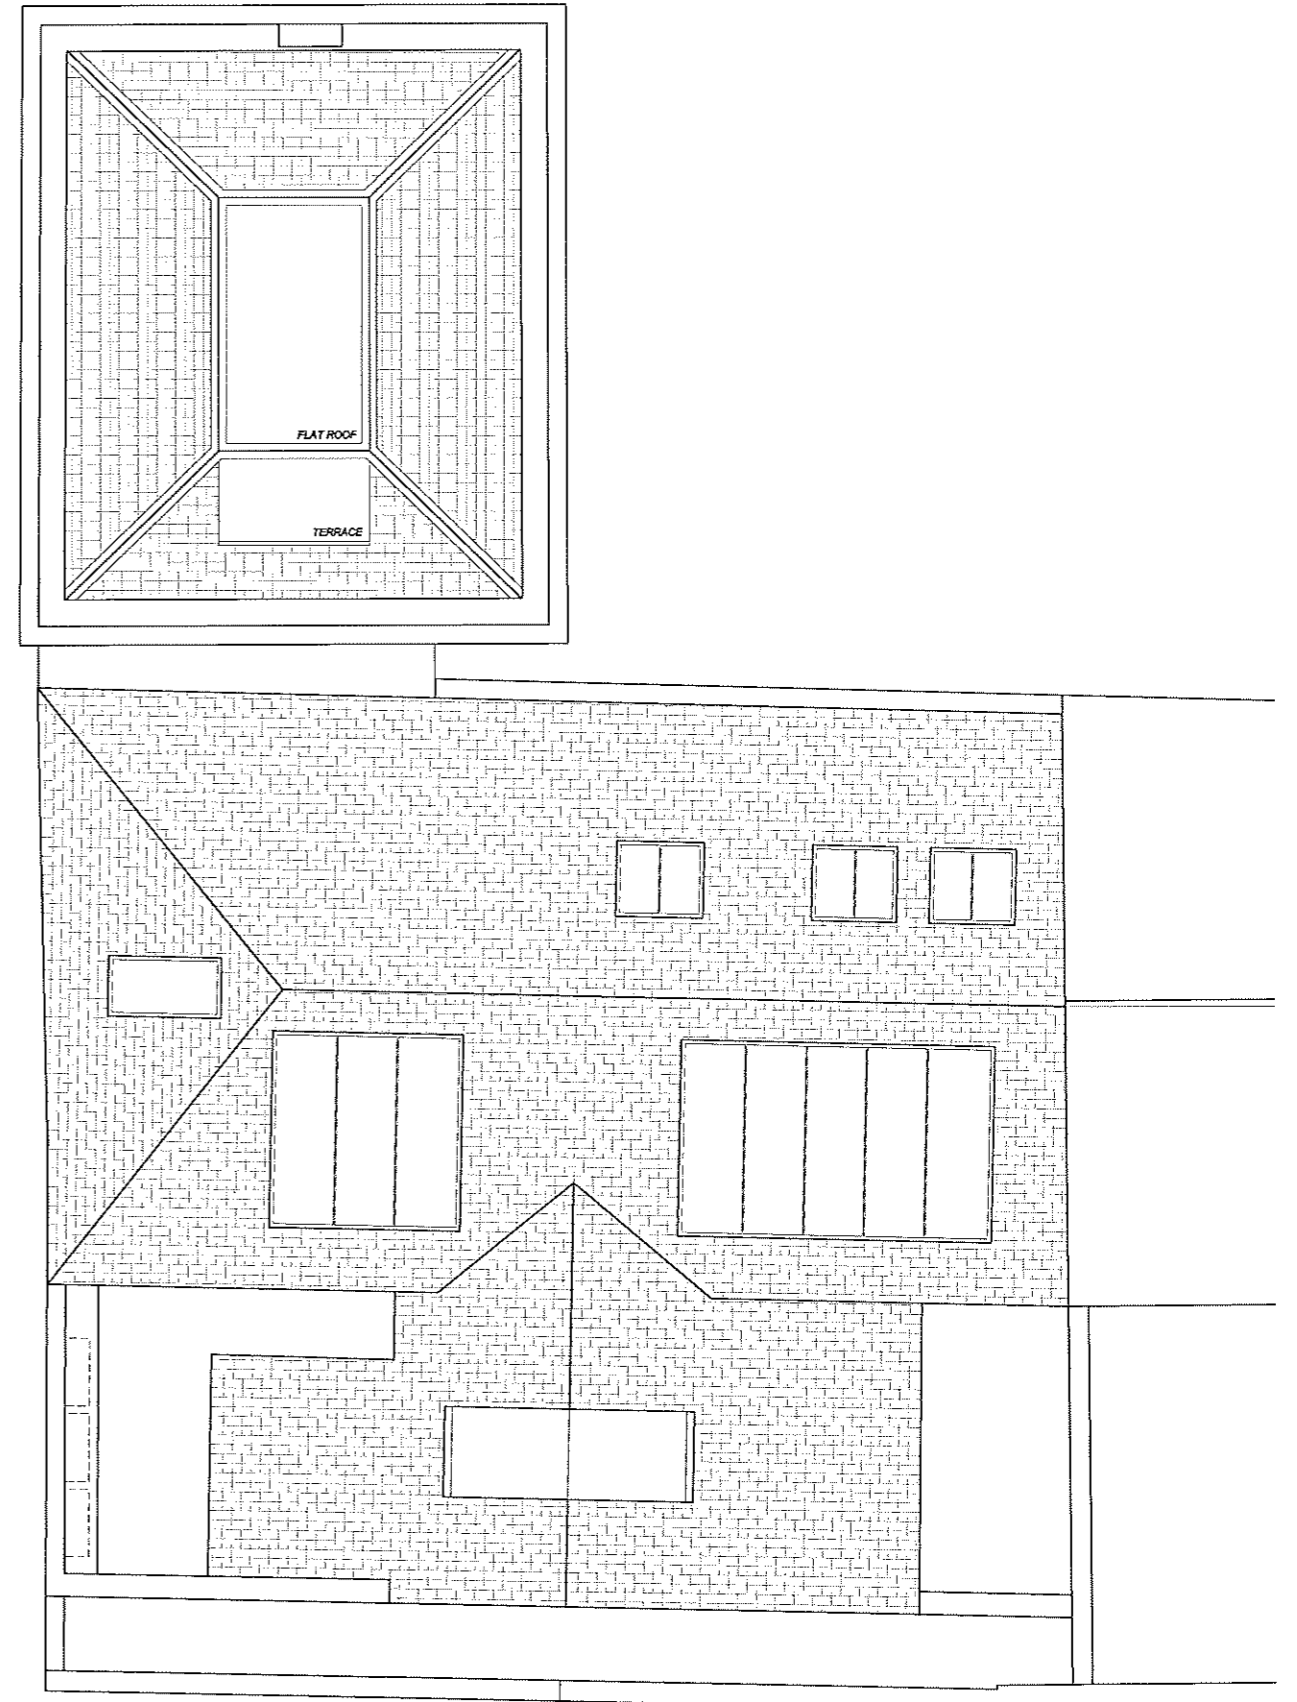