


Section AA

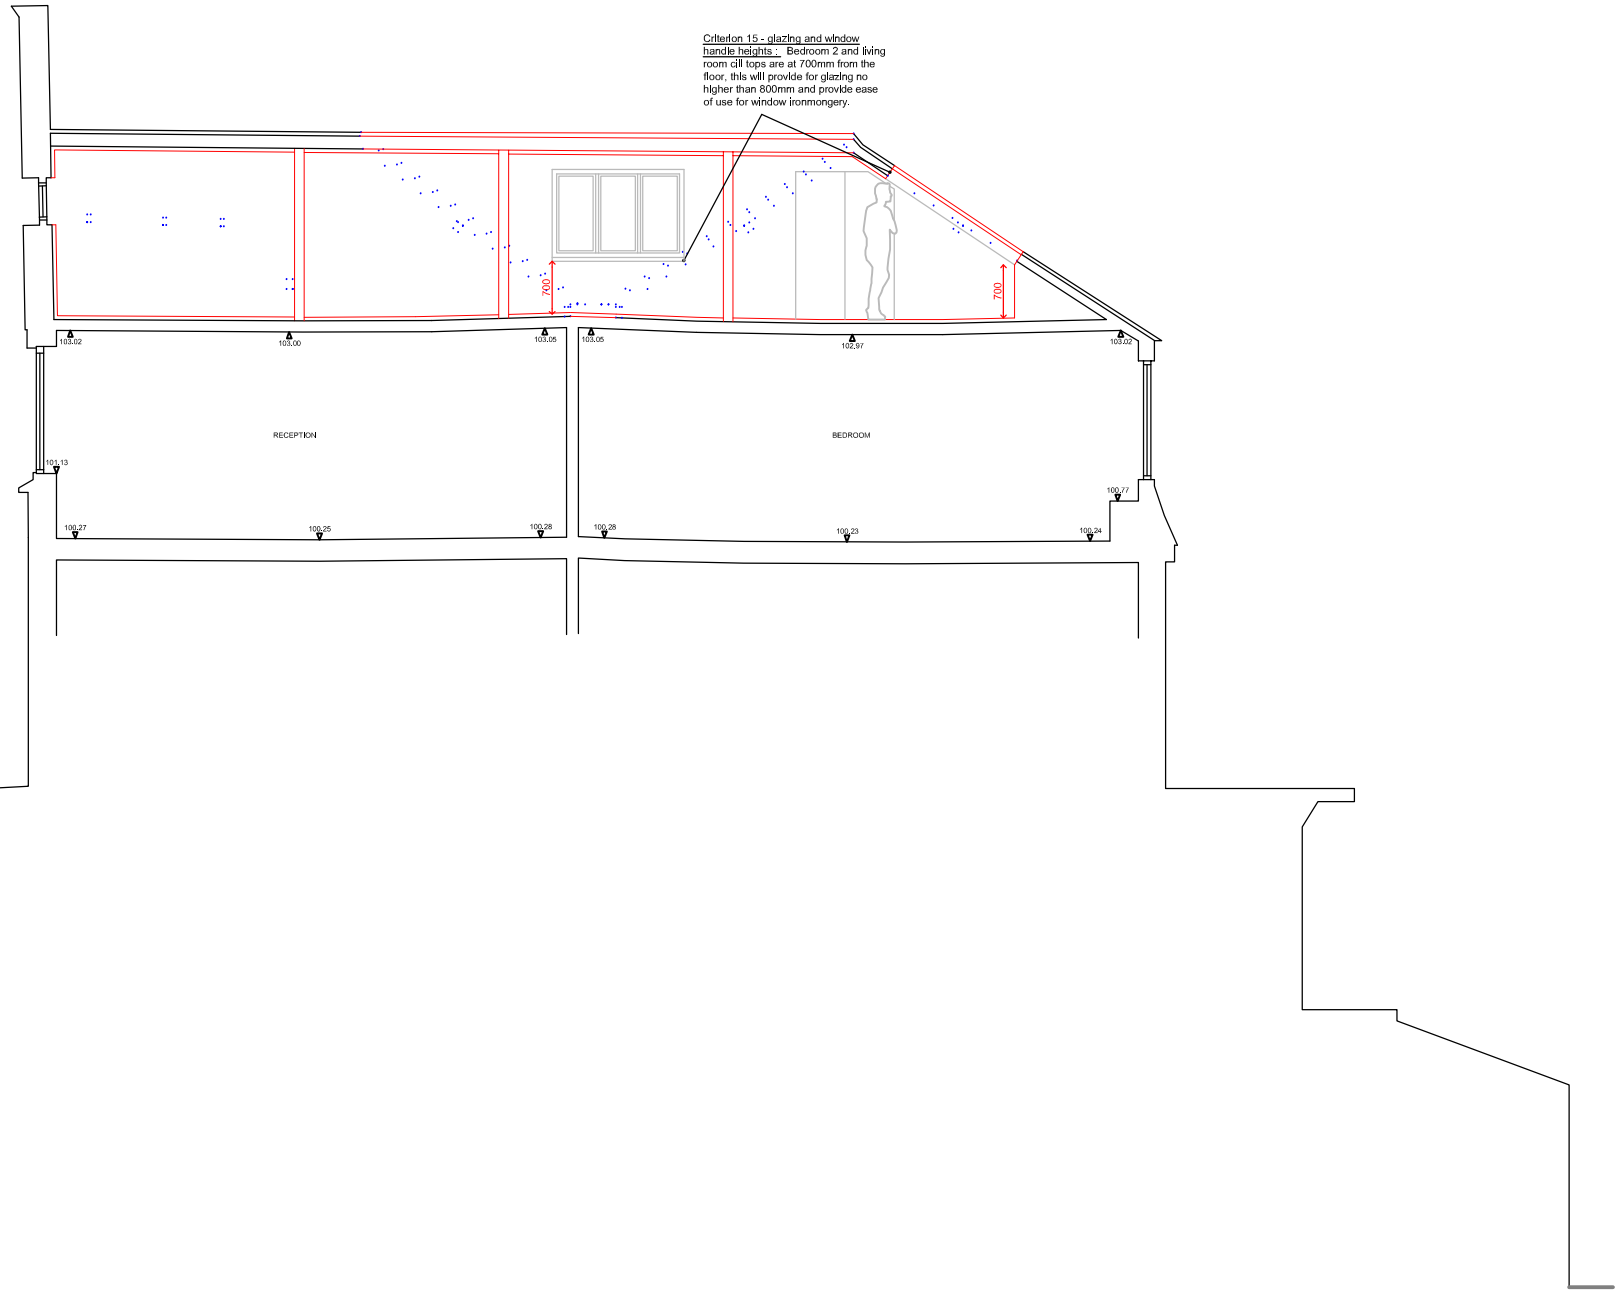

Section BB



**Scale**  
In Meters at 1:100

DRAWING ISSUE		
Planning		
		
Beck Cottage, Abbots Ann Hampshire SP11 7NW tel: +44 (0) 1264 710163 email: info@lukerose.co.uk www.lukerose.co.uk		
Architecture   Construction   Design   Development		
JOB		
Loft floor 23 Lyndhurst Road London NW3 5NX		
TITLE		
Proposed sections		
SCALE	DATE	AUTHOR
1:100 @A3	Apri '15	LR
DRAWING NO	REV	
15/255/406	B	