

23

24

Ramp


Void to basement

Void to basement

Cycle parking provision

Bin store provision

Lyndhurst Road

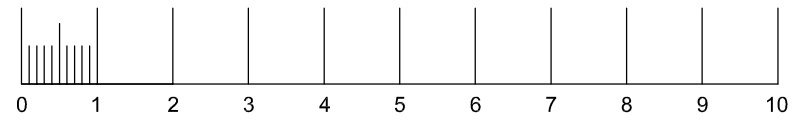

Scale
In Meters at 1:100

DRAWING ISSUE
Planning

LUKE ROSE
ARCHITECT
Beck Cottage, Abbots Ann
Hampshire SP11 7NW
tel: +44 (0) 1264 770163
email: info@lukerose.co.uk
www.lukerose.co.uk

Architecture | Construction | Design | Development

JOB
Loft floor
23 Lyndhurst Road
London
NW3 5NX

TITLE
Proposed cycle park and
collection of waste provision

SCALE 1:100 @A3	DATE Apr '15	AUTHOR LR
DRAWING NO 15/255/407	REV B	