

updated final plan.


FITZROY TAVERN.

16 CHARLOTTE ST.
LONDON W.1.

SCALE 1:100 DW. JAN 99

PLAN OUTSIDE DRINKING
TABLES.

* Please also add x11 Umbrella
on the plan dimension
UMBRELLAS 1200MM SQUARE
HIGHLIGHTED IN RED.

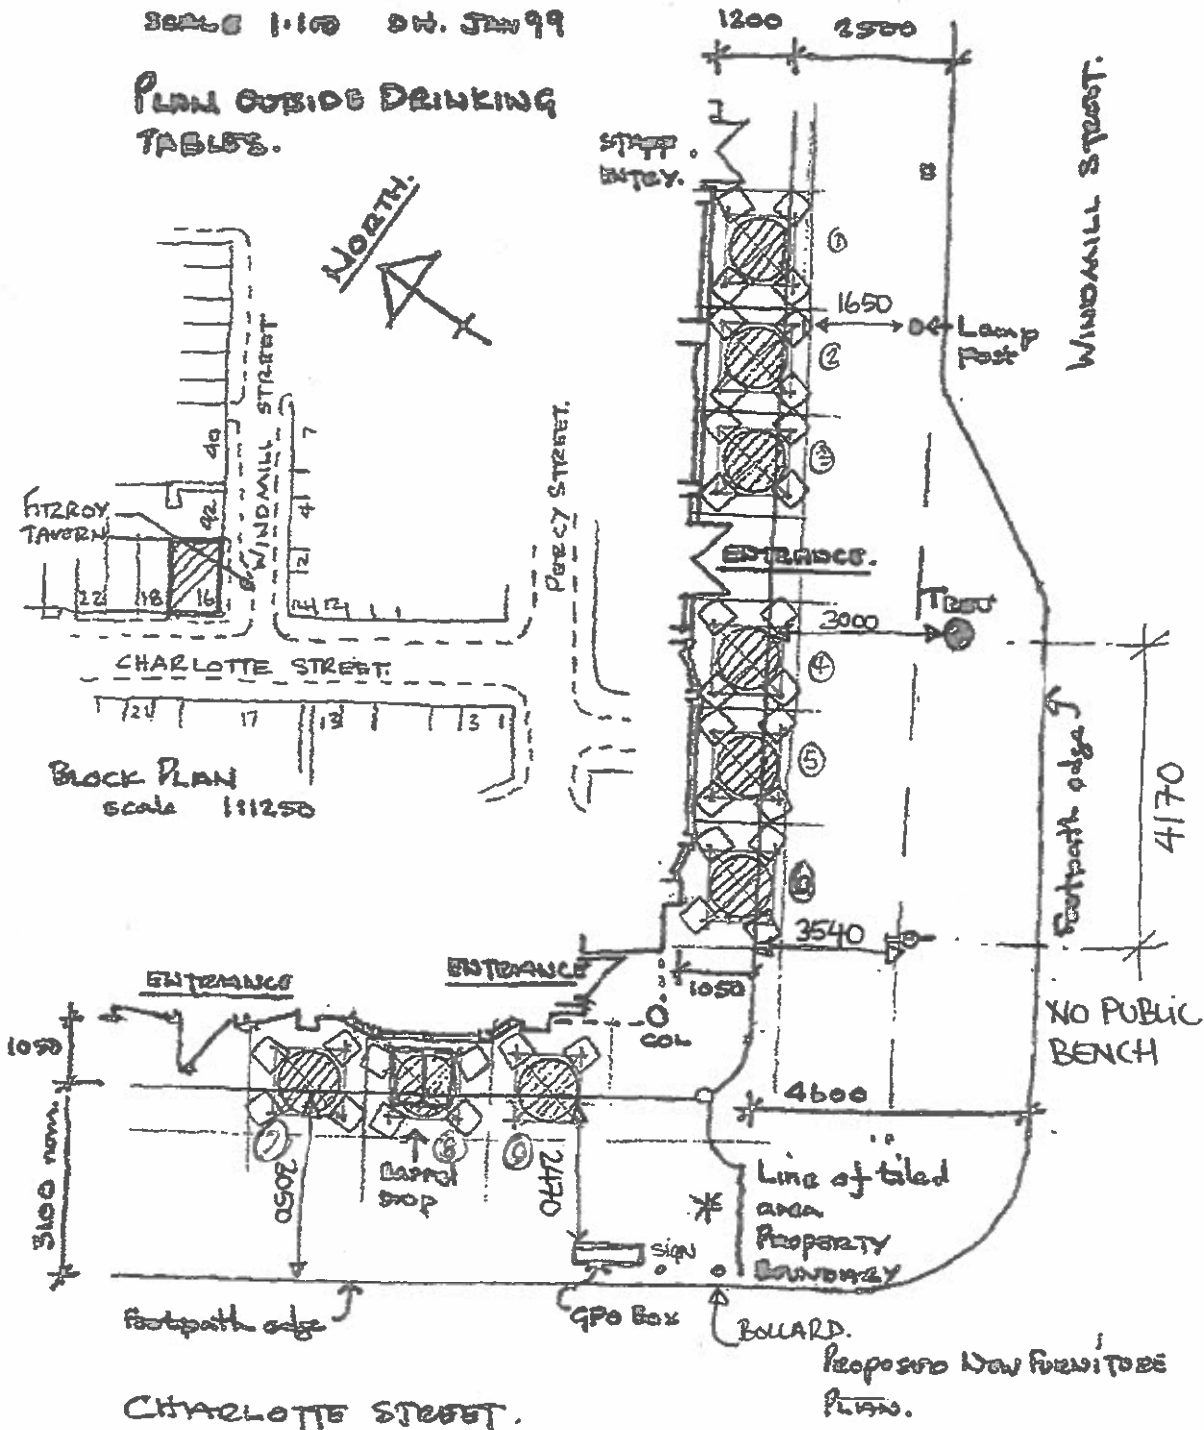

CHARLOTTE STREET.

11 N° tabs 910 dia.