


Notes:

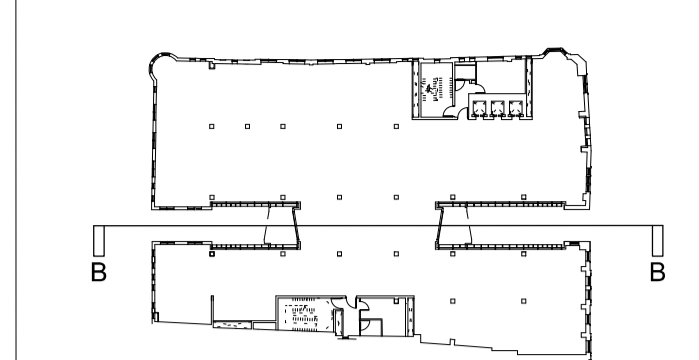

- 1 EXISTING BRICKWORK RETAINED AND CLEANED C40
 - 2 NEW STONE CLADDING H51130A
 - 3 NEW TERRACOTTA FINISH H11130A
 - 4 NEW METAL VERTICAL REVEAL H43110
 - 5 NEW METAL CLADDING H43110
 - 6 NEW SIGNAGE (SHOWN INDICATIVE SEE GENERAL NOTE)
 - 7 NEW GLASS FACADE H11110A; H11110B
 - 8 NEW CLEAR GLAZED BALLUSTRADE L30/560A WITH SS HANDRAIL L30/50A
 - 9 NEW CLEAR GLASS AUTOMATIC SLIDING DOORS L20/490A
 - 10 NEW DORMER WINDOWS L10/317
 - 11 NEW METAL LOUVRES L10/550B; L10/550D
 - 12 NEW METAL ROOF H74/111
 - 13 NEW TERRACE DECKING G55/10A
 - 14 NEW INVERTED BROWN ROOF Q37/130
 - 15 NEW DOUBLE GLAZED TIMBER SASH REPLACEMENT WINDOWS L10/210A
 - 16 NEW CAPPED GLASS FACADE H11111; H11111A
 - 17 NEW MIRROR FINISH METAL PANNELLING H43/110 TO SHADOW GAP REVEAL
 - 18 NEW GLAZED SINGLE DOOR H11135A
 - 19 NEW ACUSTIC LOUVRES TO PLANT ENCLOSURE L10/550C
 - 20 NEW ALUMINIUM WINDOW L10/330A
 - 21 EXISTING STONE DETAILS RETAINED AND CLEANED C40
 - 22 EXISTING WINDOWS REPLACED WITH LOUVRES L10/330D
 - 23 NEW GLAZED ENTRANCE DOUBLE DOORS H11135B
 - 24 NEW METAL PORTAL FRAME Z111111; Z31 FOR FPC FINISH
 - 25 NEW FEATURE LIGHT REFER TO LIGHTING CONSULTANTS SPECIFICATIONS
 - 26 NEW DECORATIVE METAL ELEMENTS Z111110; Z31 FOR FPC FINISH
 - 27 RETAIL SIGNAGE ZONE (SEE GENERAL NOTE)
 - 28 DROP DOWN BALUSTRADE (FOR SERVICE ACCESS) H11135A
 - 29 NEW METAL SECURITY GATE L20/420
 - 30 [OMITTED]
 - 31 NEW PERFORATED METAL EXTRACT PANEL H31/122
 - 32 NEW CAPLESS FLUSH SLOT WINDOW H11110C
 - 33 NEW PAINT FINISH TO EXISTING SHOPFRONTS M60
 - 34 NEW SPANDREL PANEL
 - 35 NEW INVERTED PAVED ROOF J31/130A
 - 36 NEW SOLID METAL DOOR L20/480C
 - 37 NEW BRICK TO MATCH EXISTING F10/110
 - 38 NEW TRANSLUCENT GLAZING H111111
 - 39 NEW CAPPED GLASS FACADE H11111A
 - 40 NEW STONE CORNICES AND FEATURES TO MATCH EXISTING F10/22A; F10/765A
 - 41 NEW MICRO LOUVRES L10/550A
 - 42 STRUCTURAL STEEL FRAME SYSTEM G10/150
 - 43 INSULATION P10
 - 44 ROOF ACCESS HATCH
 - 45 PULL DOWN LOFT LADDER L30/420A
 - 46 DRYLINE/SARKING K10/P20 (REFER TO FLIRC SERIES)
 - 47 BLOCKWORK F10
 - 48 SECONDARY STEEL WORK G10/152
 - 49 NEW ZINC CAPPING H74/311
 - 50 NEW ZINC GUTTER H74/210A
 - 51 INSECT MESH H74/111
 - 52 VCL P10/310
 - 53 BREATHER MEMBRANE P10/320A
 - 54 WEEP HOLE F30/132
 - 55 FULL CAVITY INSULATION F30/150
 - 56 FIXING TIES F30/233
 - 57 BRICK SUPPORT SYSTEM F30/265
 - 58 CAVITY TRAY F30/370A
 - 59 ROLLER BLIND BOX OFFICE N10/20/40A BLINDS PART OF TENANT FIT OUT
 - 60 MAIL BOX N10/280
 - 61 SHADOW GAP PRESSING H74/111
 - 62 NEW GLAZING TO LINK BRIDGE AND RESIDENTIAL ENTRANCE H11110D
 - 63 NEW FIRE CURTAIN L20/510A
 - 64 ROLLER BLIND RESIDENTIAL N10/240
 - 65 NATURAL STONE COVERING M40/15A; M40/115B
 - 66 SHADOW BOX DETAIL H11110C; H11111A
 - 67 CERAMIC FLOOR TILES M40/110C
 - 68 TIMBER PANNELLING K13/160A
 - 69 OVERSIZED TERRACOTTA COVER CAP H111111
 - 70 PERFORATED METAL H31/122
 - 71 NEW CAPLESS FLUSH SLOT WINDOW H11110F
 - 72 NEW DOUBLE GLAZED TIMBER CASEMENT REPLACEMENT WINDOWS L10/210B
 - 73 WPS FLY BETWEEN PRIMARY STELS
- GENERAL NOTES:
- GENERAL BUILDING SIGNAGE SHOWN IS INDICATIVE ONLY
 - RETAIL SIGNAGE ZONE SHOWN FOR INFORMATION. FUTURE SIGNAGE PART OF SEPARATE FUTURE SIGNAGE APPLICATION
- WINDOW NUMBER SYSTEM:
- | W | FLOOR NUMBER | X | TYPE | OX | NUMBER |
|----|--------------|-----|--------------|-------|--------|
| C3 | 22.10.14 | NMA | PLANNING | ISSUE | |
| C2 | 15.05.14 | NMA | PLANNING | ISSUE | |
| C1 | 27.01.14 | | CONSTRUCTION | ISSUE | |
| T1 | 16.08.13 | | TENDER | ISSUE | |
| A | 05.07.13 | | STAGE E | ISSUE | |
| - | 19.04.13 | | STAGE D | ISSUE | |

24-32 CHANCERY LANE | CHANCERY LANE | 2-14 CHICHESTER RENTS | STAR YARD | BOGHOUSE SITE

24-32 CHANCERY LANE

2-14 CHICHESTER RENTS

STAR YARD | BOGHOUSE SITE

ORMS
Architecture
Design

1 Oliver's Yard, 55-71 City Road, London, EC1Y 1HQ
T 0207 833 8533 F 0207 837 7575
E orms@orms.co.uk

Project 79 - 86 CHANCERY LANE

Drawing title PROPOSED SECTIONAL ELEVATION B-B

Scale 1:100 @ A1 / 1:200 @ A3 Drwg. No. 1966 GS 02

Date JANUARY 2013 Rev. C3

Status For information For tender For construction

Do not scale. All dimensions to be confirmed on site. Information contained in this drawing is the sole copyright of ORMS Designers & Architects Ltd. and is not to be reproduced without permission.

