

Furniture Legend



Tables:

Bespoke 700mm Ø 'Pure White' Trespa top on brushed stainless flip top bases

8no. in total

Seats:

Vitra 'Vegetal' chairs in 25 mauve grey.

16no. in total




Banners:


6no. 1200mm wide 'Smart Screen' fabric banners on brushed stainless posts 970mm high overall with typical double sided artwork print on black canvas by Breezefree as shown above. Positions as shown on plan.
12no. posts with 6no. fabric banners in total

All external furniture free standing and stored within shop during non trading hours

TOTAL COVERS: 16no.

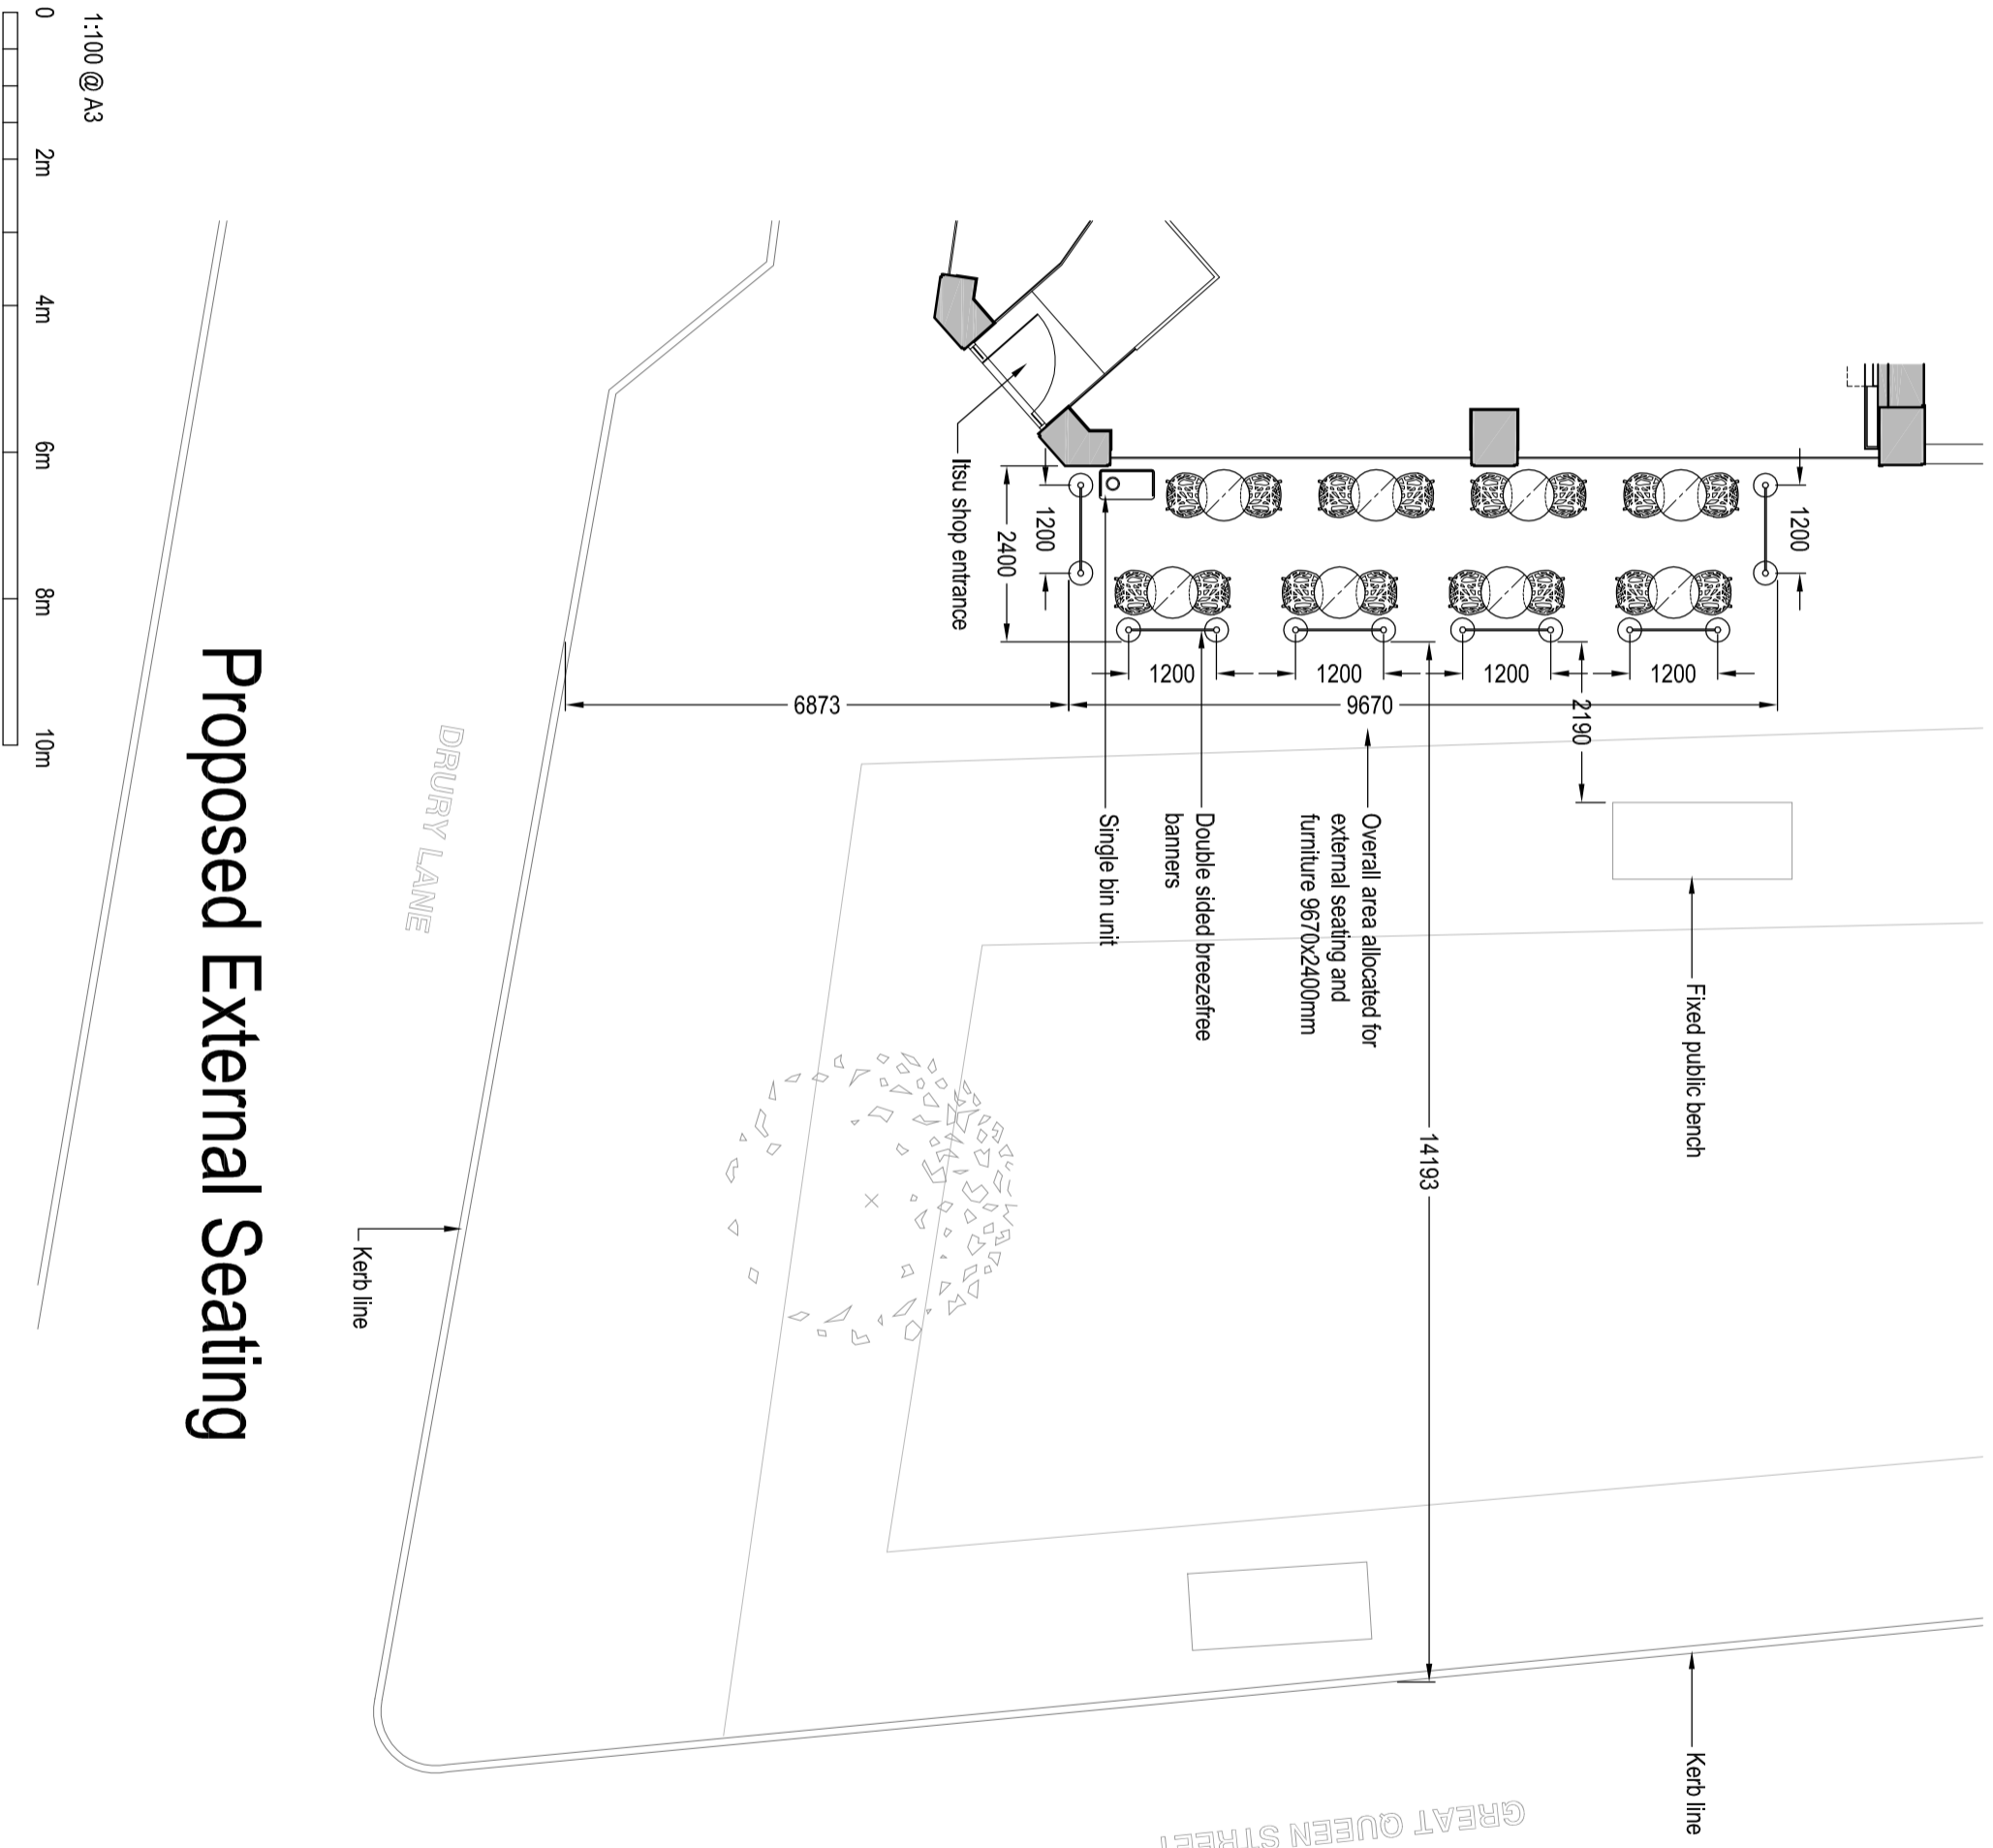

Proposed External Seating

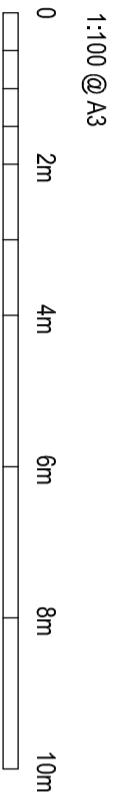

IMPORTANT
DO NOT SCALE FROM THIS DRAWING.
ALL DIMENSIONS TO BE CHECKED ON SITE
PRIOR TO WORKS. ANY DISCREPANCIES TO
BE REPORTED IMMEDIATELY.
IF IN DOUBT ASK!
THIS DRAWING IS COPYRIGHT AND REMAINS
THE PROPERTY OF RML ARCHITECTURE LTD.

REV	REVISION NOTES	DATE
A	Revised to show final details.	22-01-15
B	Updated to As Billed status.	25-04-15
C	Revised to show final details and details. As per contract.	06-05-15
		09-05-15

DRAWING STATUS	
APPROVAL	
CLIENT	

itsu

JOB NUMBER
1285

DRAWN BY
RML

PROJECT TITLE
ITSU GOS REFURBISHMENT
41-44 GREAT QUEEN STREET
LONDON

WC2B 5AD

DRAWING TITLE	
PROPOSED EXTERNAL SEATING	
DATE	SCALES
MAY '15	1:100 @ A3
DRAWING NUMBER	REVISION
1285-P-07	D

RMLArchitecture

28 foundry street Brighton BN1 4AT
07973 151 494