


20
14/0192/30

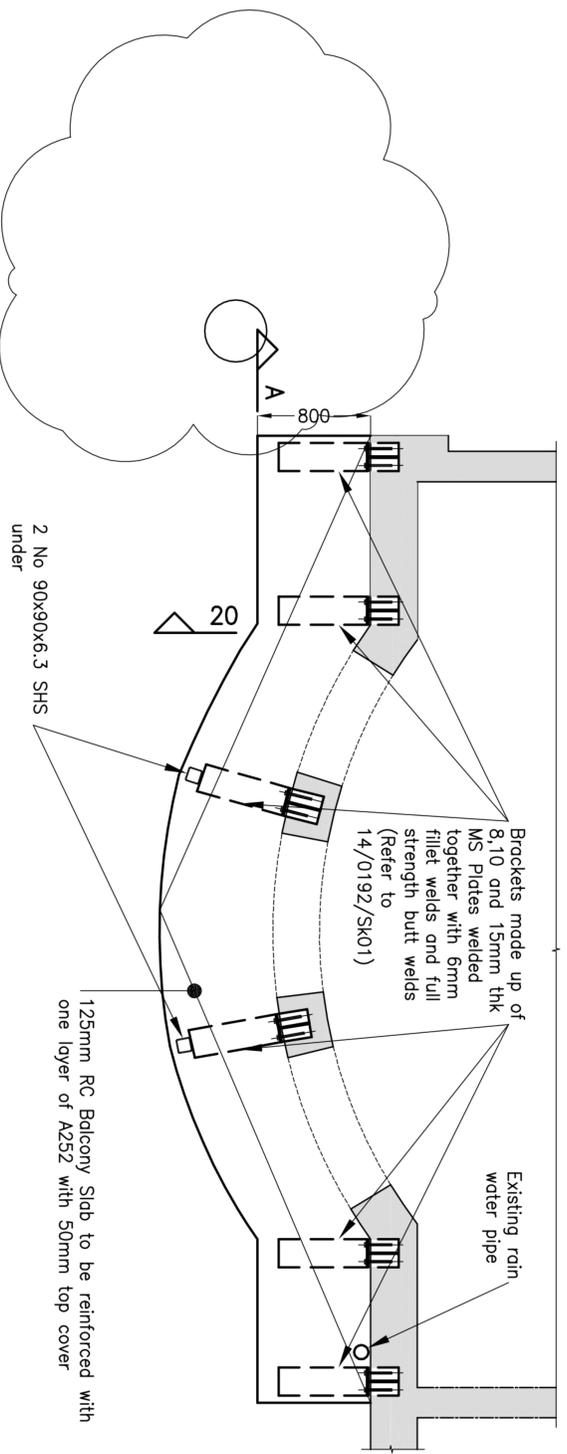

BALCONY PLAN (1:50)

A
14/0192/20

- NOTES:-
1. Setting out to be done from Architect's drawings
 2. Engineer's drawings to be read in conjunction with specification and all Architect's drawings and specifications
 3. Insulation to Architect's Specification.
 4. Do not scale from Engineer's drawings
 5. All steel to Grade S275

Rev	Date	Drawn	Eng	Approved	Construction
-	06/05/15	AL	ML		Construction

LAWSON MARTIN LONG
Consulting Engineers
28 Nottingham Road
London, SE9 4QW
Tel: 020 8 857 7071 Mob: 07830 195 682
E-mail: mlong@lmlec.com

M PHILLIPS
FLAT 2 LADYWELL COURT
LONDON NW3
balcony PLAN
PROPOSED

Scales: at A1 1:50 at A3
Drawing No: 14/00192/11