




**South Elevation  
(Lancaster Grove)**

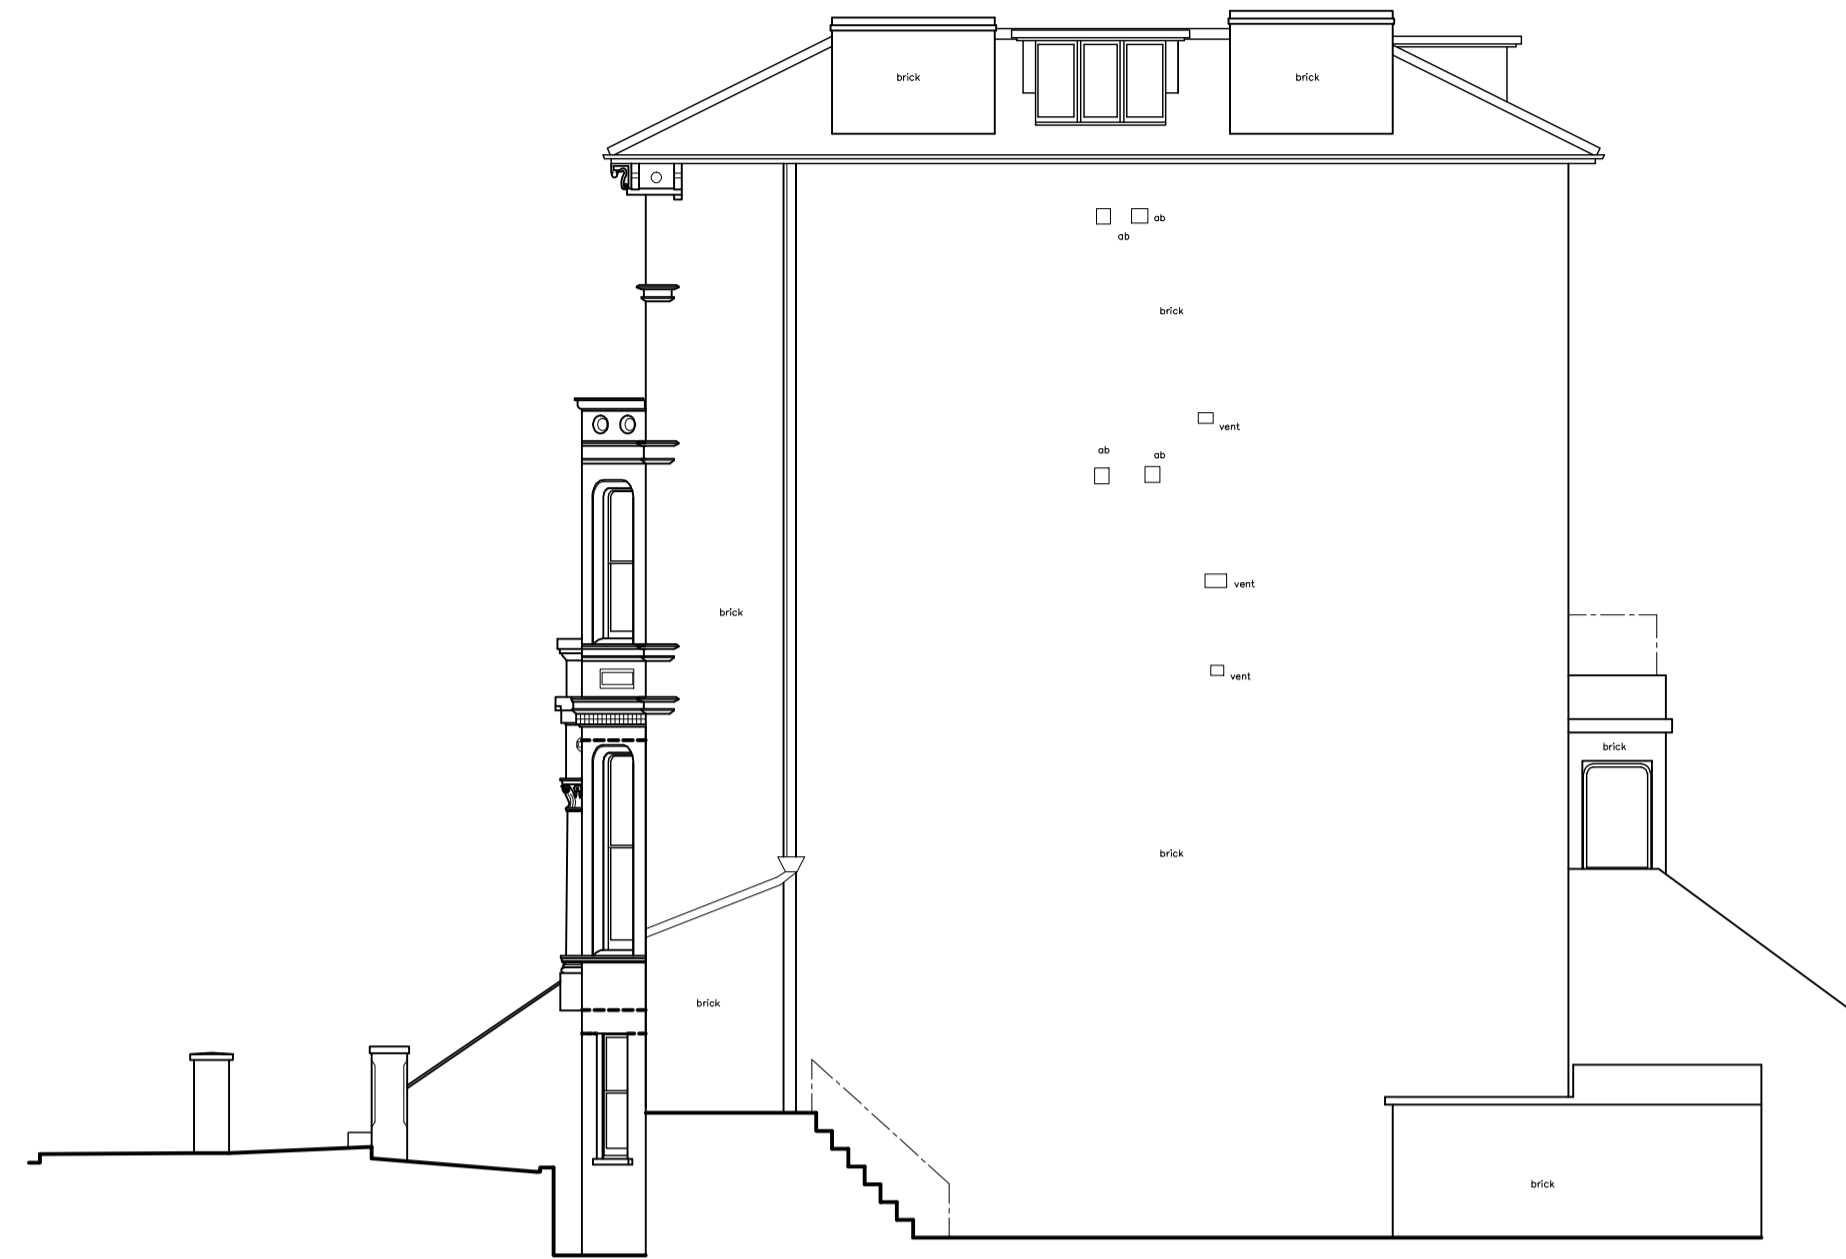


**East Elevation**



**North Elevation**



**West Elevation**

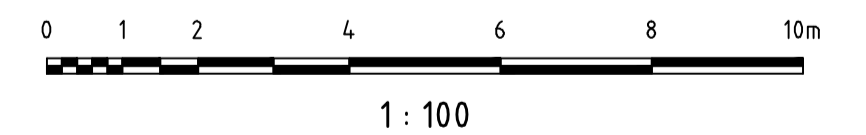

1 : 100

rev.	date	drawn	chk'd
 <b>Gould Singleton Architects</b> Earls Way, Halesowen, West Midlands, B63 3HR Tel: 0121 550 0359 Fax: 0121 550 801 e-mail: postmaster@goald-singleton.co.uk			
number	1:100@A1	<b>Proposed Extensions &amp; Alterations</b>	
date	Dec 2014	<b>25 Lancaster Grove</b>	
drawn	GSA	<b>London</b>	
checked		<b>NW3 4EX</b>	
number	14-1477/010	<b>Elevations as Existing</b>	

This drawing and the building works depicted are the copyright of the Architects and may not be reproduced except by written permission. This drawing must be read and checked again any specialist drawings and information provided. Do not scale prints. Figured dimension