



115 - 117 GOWER STREET

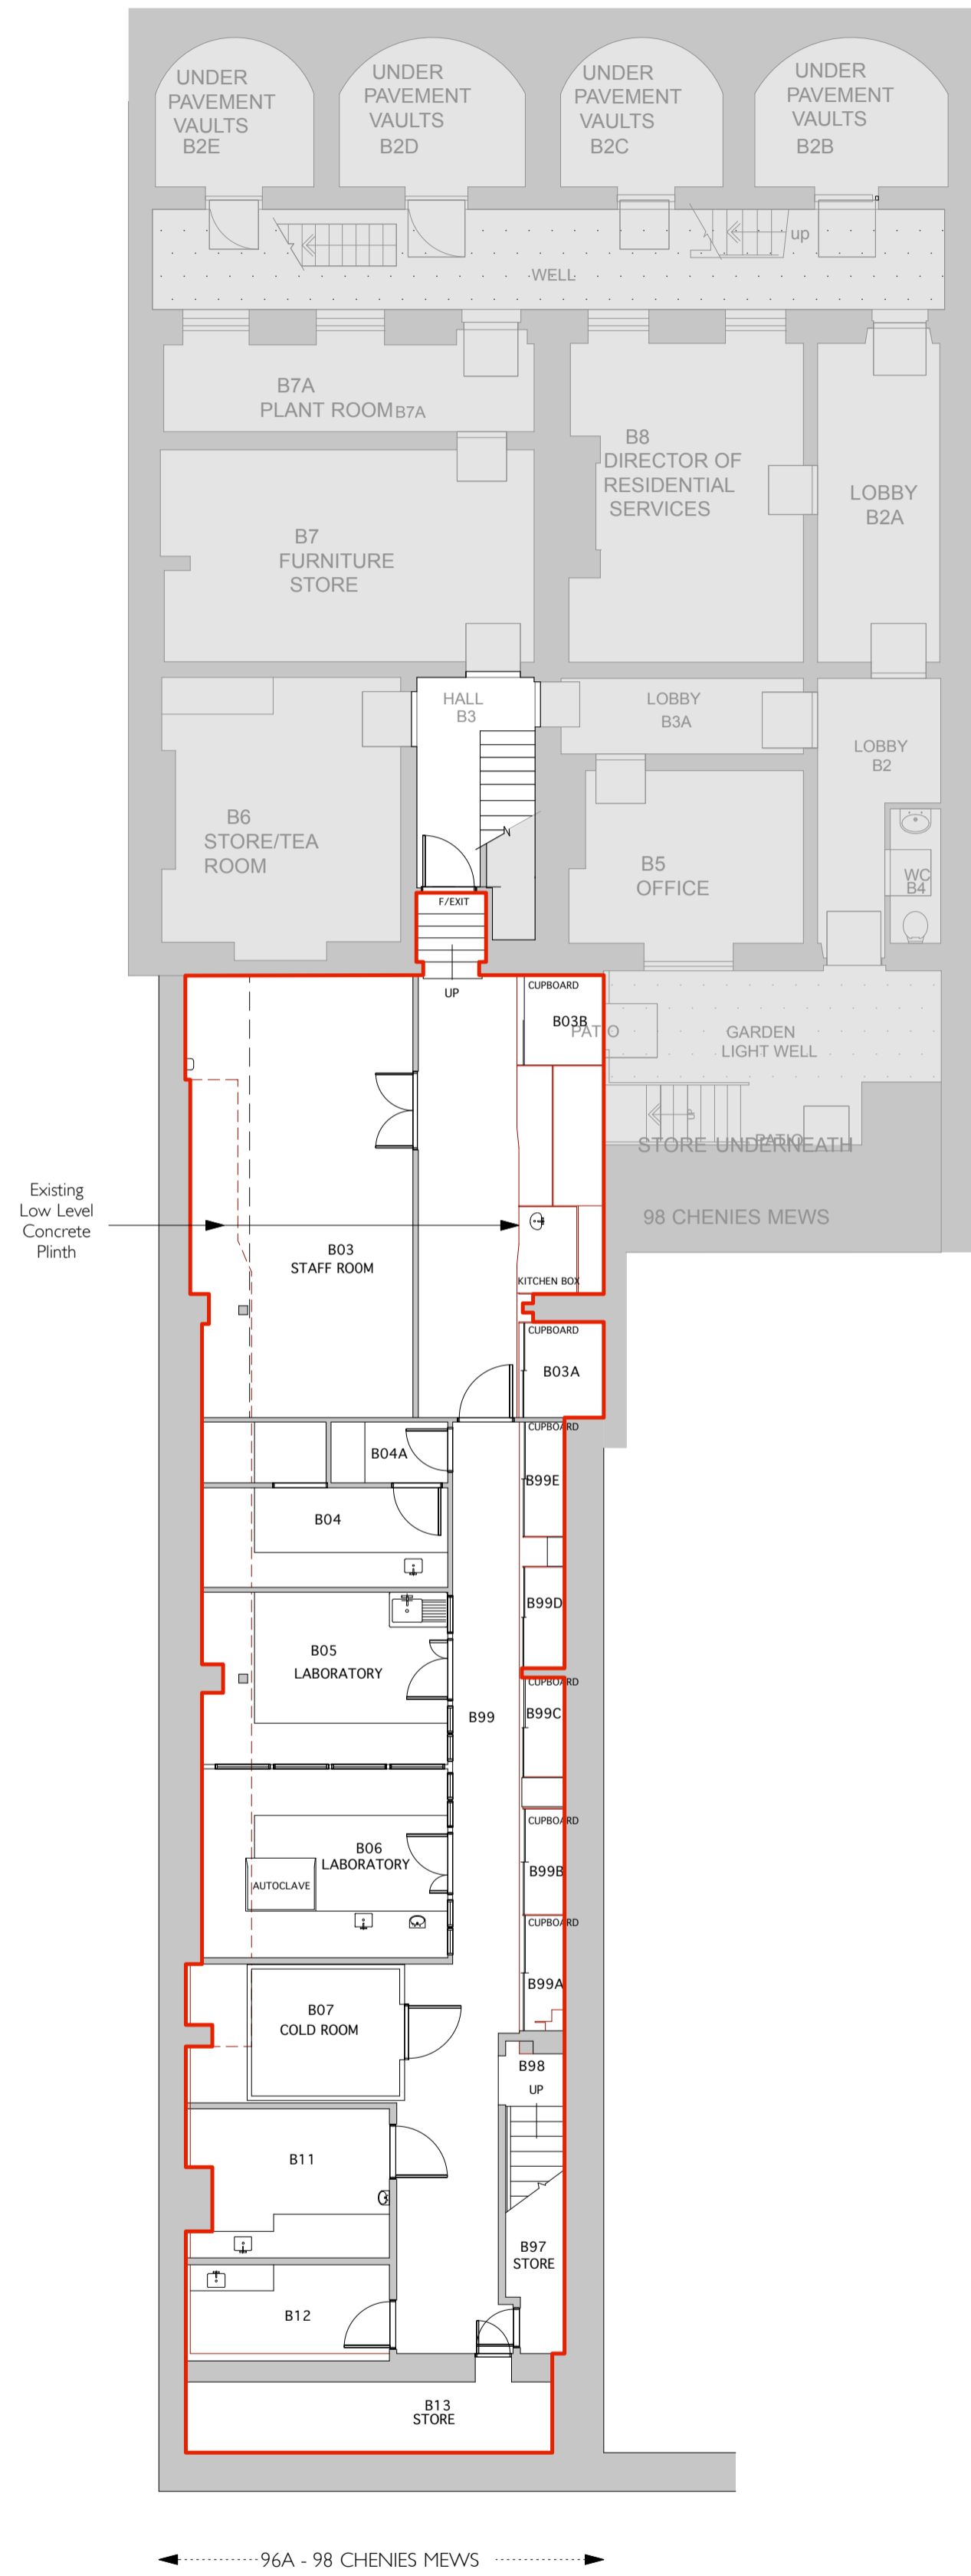

96A - 98 CHENIES MEWS

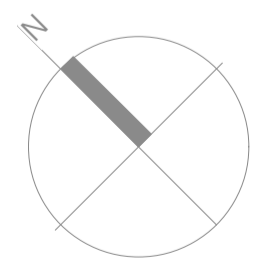

Revision	Date	Amendment	Notes						
A	10.06.2015	Issued for planning change of use	Project Area						
				Client		University College London			
				Project		Chenies Mews Welfare			
				Drawing		Basement Existing		burwell deakins : architects	
				Scale		1:100 @ A1		Drawn	
				Date		June 2015		Cl	
				Project N°		681		Revision	
				Drawing N°		681-G-110		A	
								t 020 8305 6010	
								f 020 8305 6020	
								e info@burwellarchitects.com	
								w www.burwellarchitects.com	
								a unit 0.01 california building deals gateway london SE13 7SF	

NO DIMENSIONS ARE TO BE SCALED FROM THIS DRAWING. THE CONTRACTOR/MANUFACTURER IS RESPONSIBLE FOR CHECKING ALL DIMENSIONS AND QUERING ANY DISCREPANCIES. THIS DRAWING IS THE PROPERTY OF IDA ARCHITECTS LTD. COPYRIGHT IS RESERVED BY THEM AND THE DRAWING IS ISSUED ON CONDITION THAT IT IS NOT COPIED, REPRODUCED, RETAINED OR DISCLOSED TO ANY UNAUTHORISED PERSON, EITHER WHOLLY OR IN PART, WITHOUT WRITTEN CONSENT.