
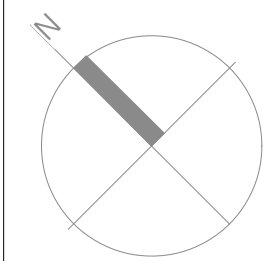


← 115 - 117 GOWER STREET →

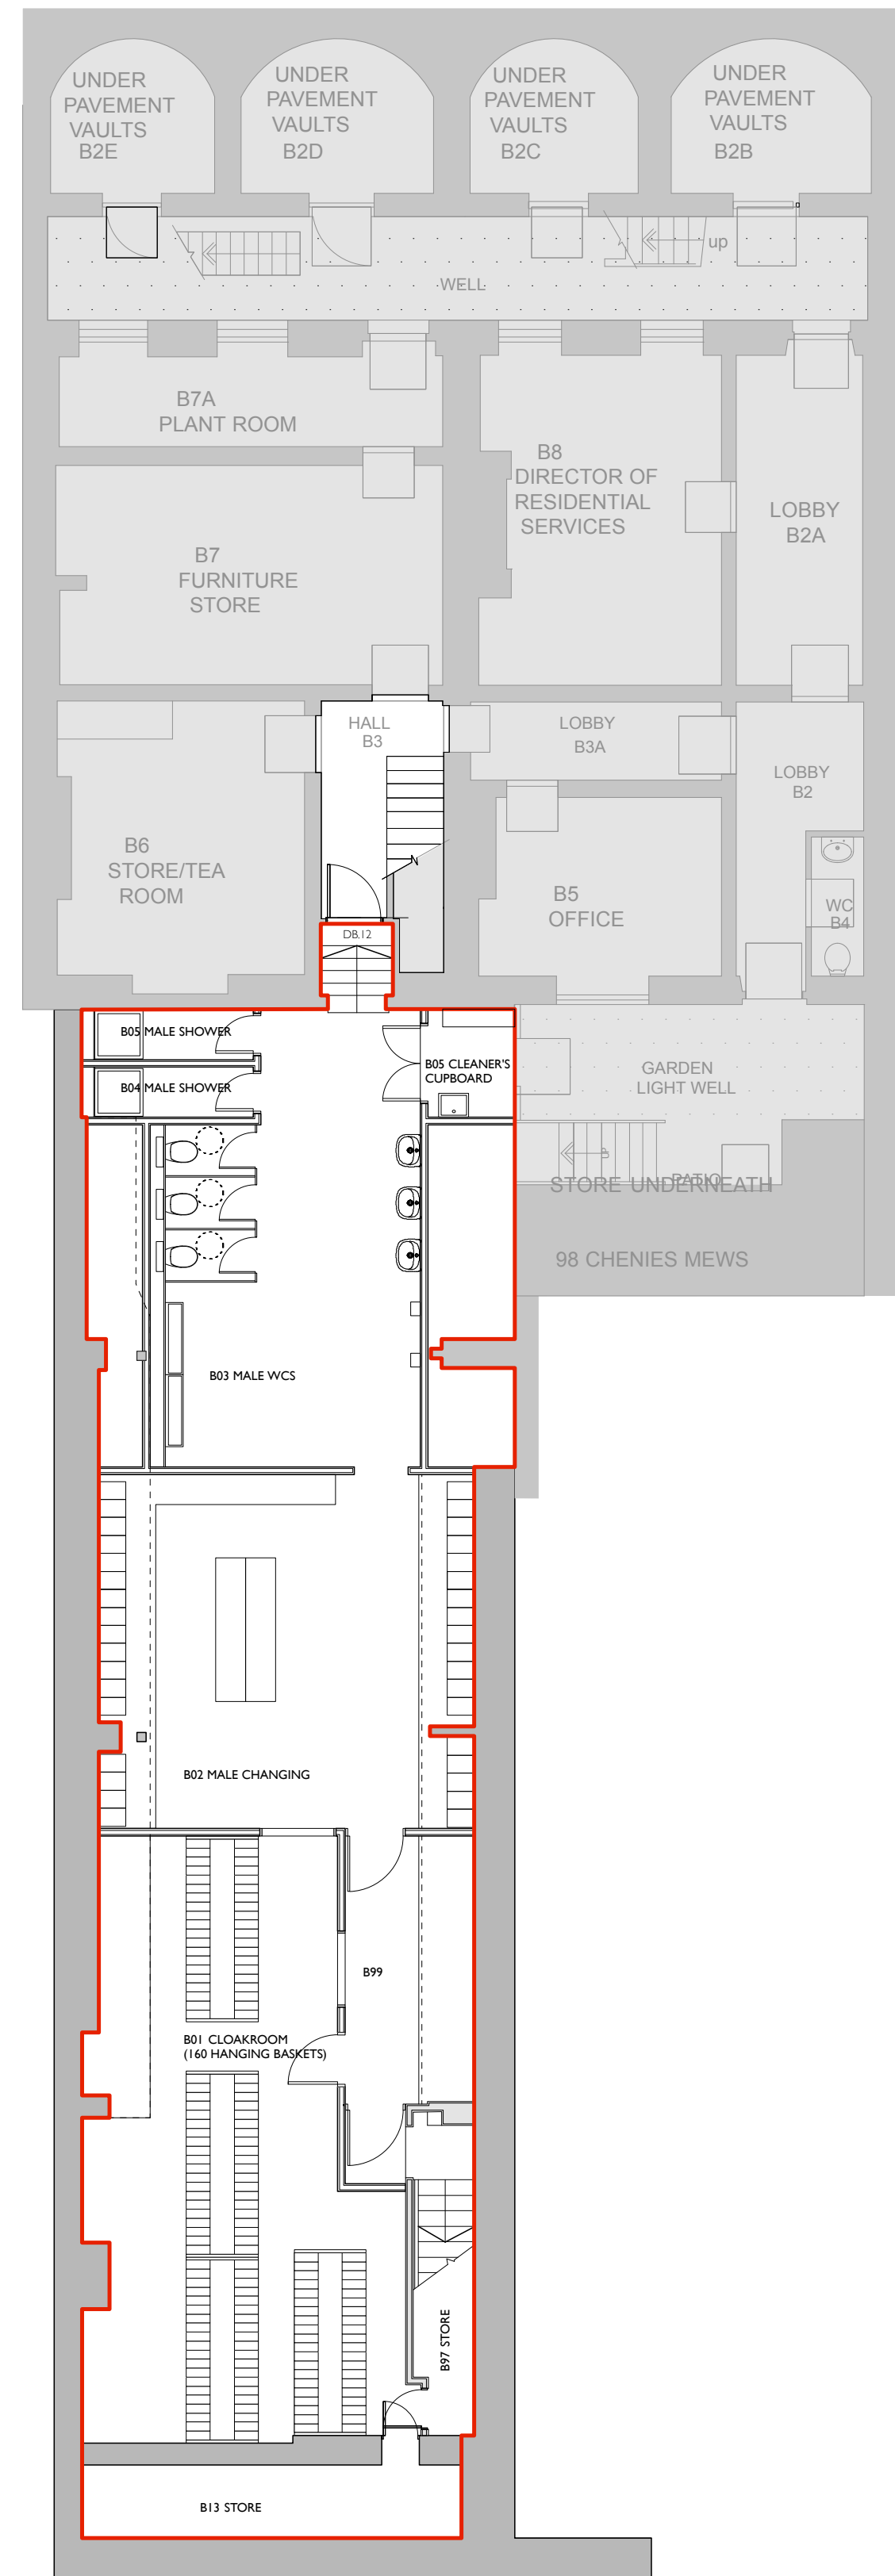

Revision	Date	Amendment	Notes											Client	Project	Drawing	Scale	Date	Drawn	CI	Project N°	Drawing N°	Revision	burwell deakins : architects	
A	10.06.2015	Issued for planning change of use	Project Area											University College London	Chenies Mews Welfare	Basement Proposed	1:100 @ A1	June 2015	CI	681	681-G-130	A	t 020 8305 6010 f 020 8305 6020 e info@burwellarchitects.com w www.burwellarchitects.com a unit 0.01 california building deals gateway london SE13 7SF		

NO DIMENSIONS ARE TO BE SCALED FROM THIS DRAWING. THE CONTRACTOR/MANUFACTURER IS RESPONSIBLE FOR CHECKING ALL DIMENSIONS AND QUERING ANY DISCREPANCIES. THIS DRAWING IS THE PROPERTY OF BDA ARCHITECTS LTD. COPYRIGHT IS RESERVED BY THEM AND THE DRAWING IS ISSUED ON CONDITION THAT IT IS NOT COPIED, REPRODUCED, RETAINED OR DISCLOSED TO ANY UNAUTHORISED PERSON, EITHER WHOLLY OR IN PART, WITHOUT WRITTEN CONSENT.