
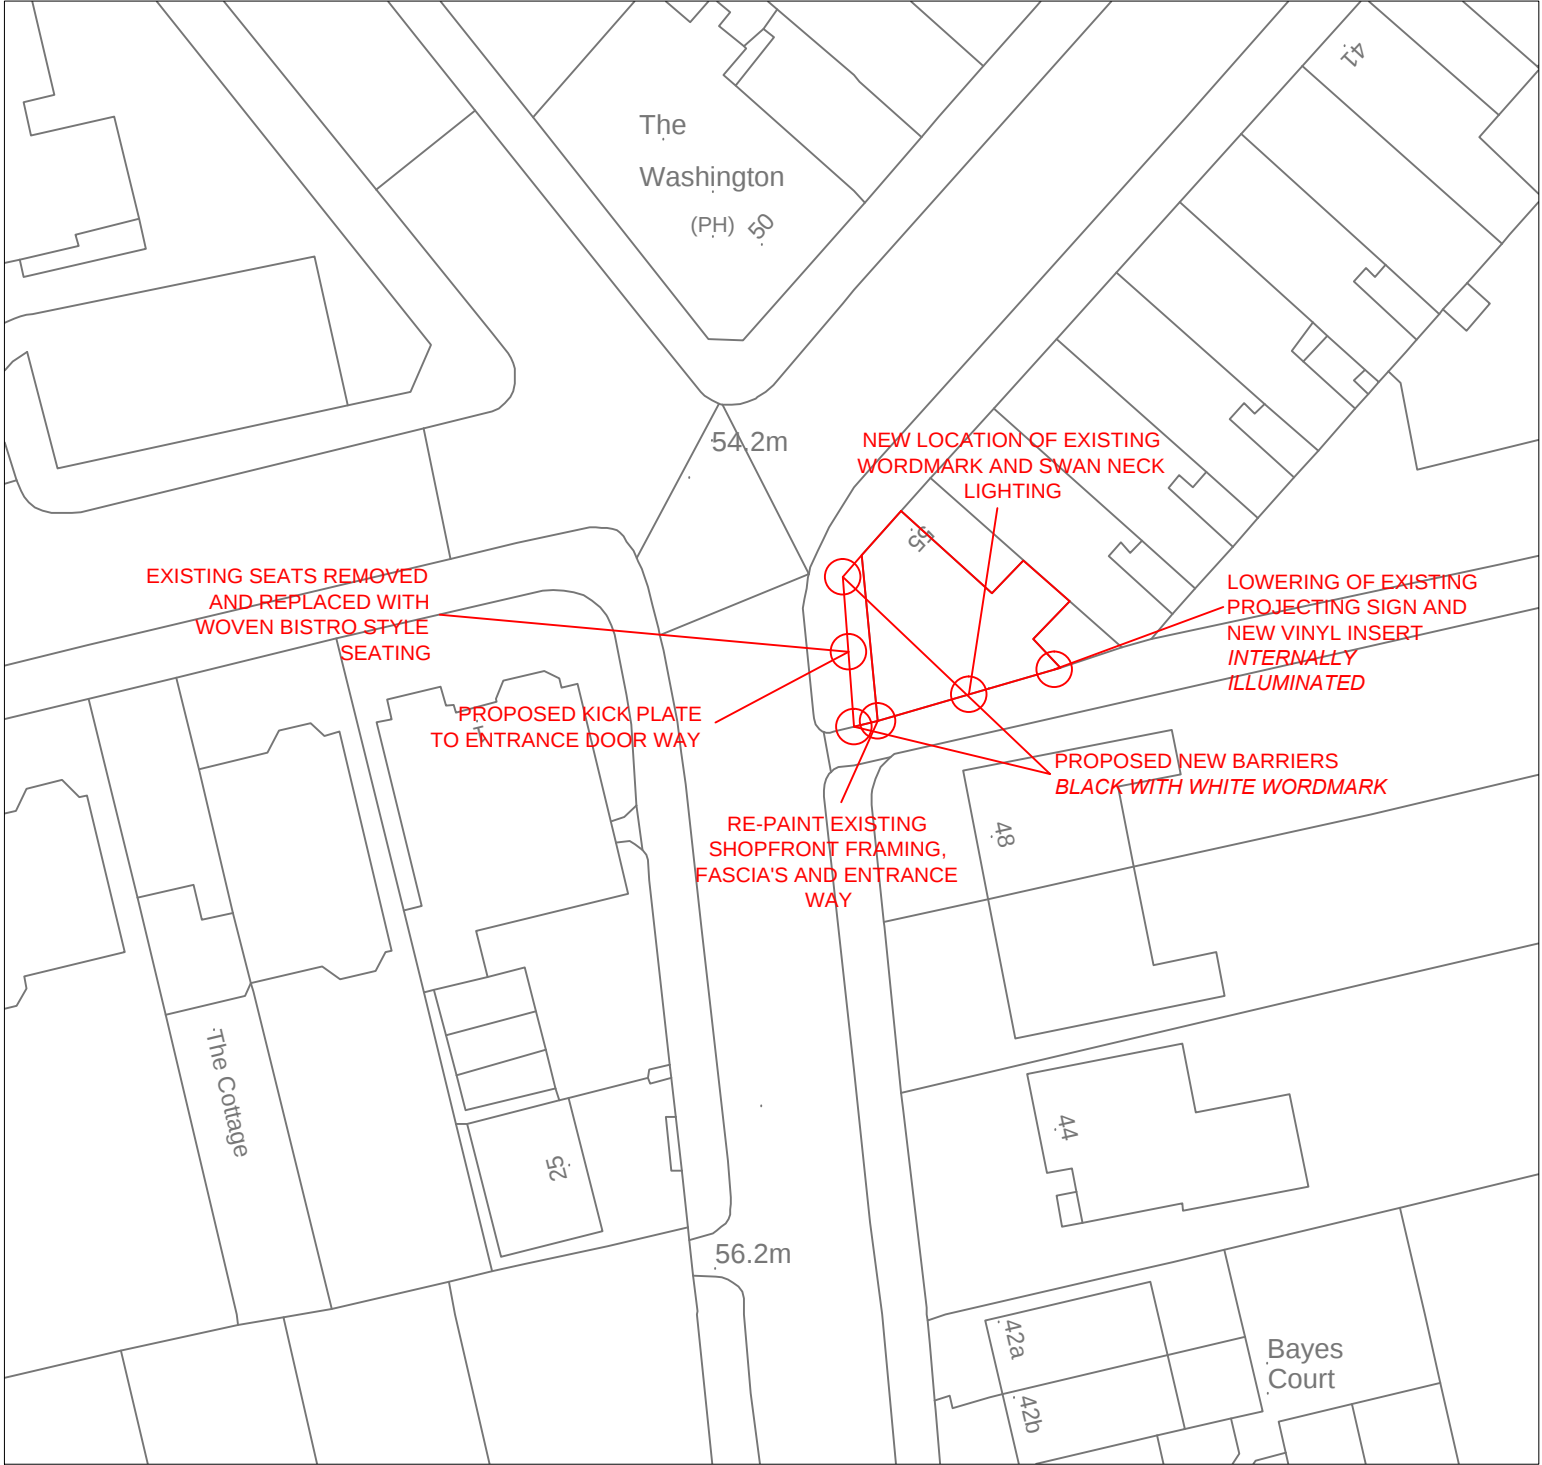


ORDNANCE SURVEY MAP  
LICENSE NUMBER: 100041040  
PLOT NUMBER: 00393337

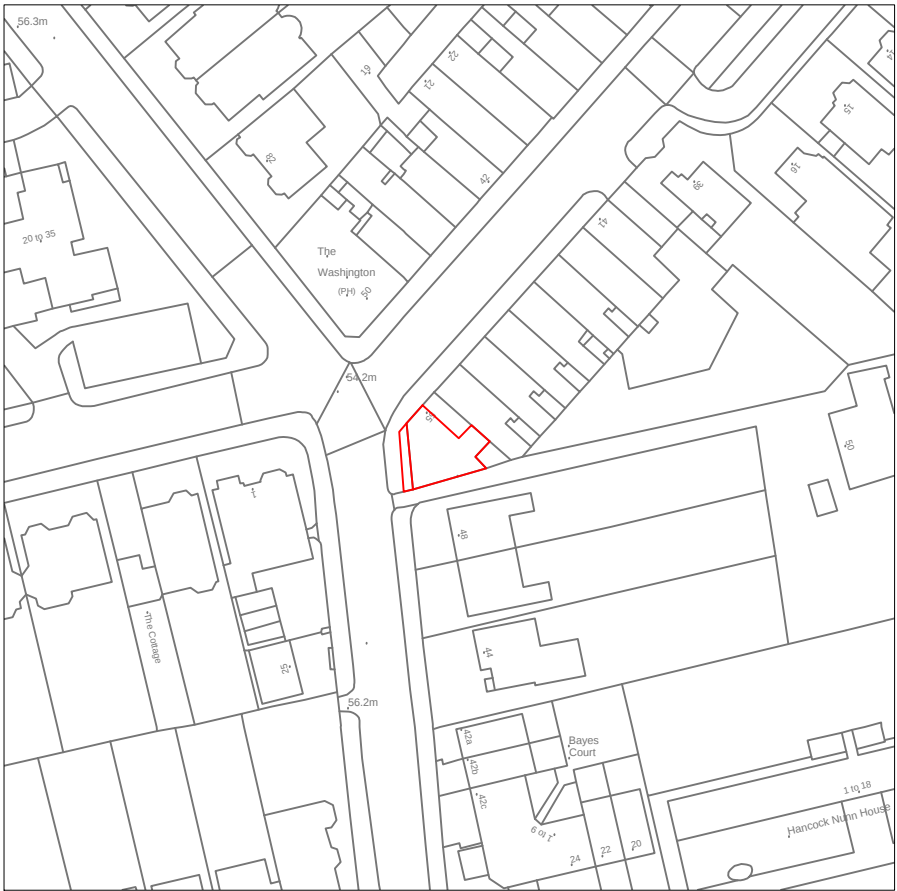

SITE LOCATION PLAN - SCALE: 1:1250 @ A3  
SITE AS OUTLINED IN RED  
STARBUCKS COFFEE SHOP, 57 England Lane, Belsize Park,  
London, NW3 4YD

BLOCK PLAN - SCALE: 1:500 @ A3  
SITE AS OUTLINED IN RED  
STARBUCKS COFFEE SHOP, 57 England Lane, Belsize Park,  
London, NW3 4YD