
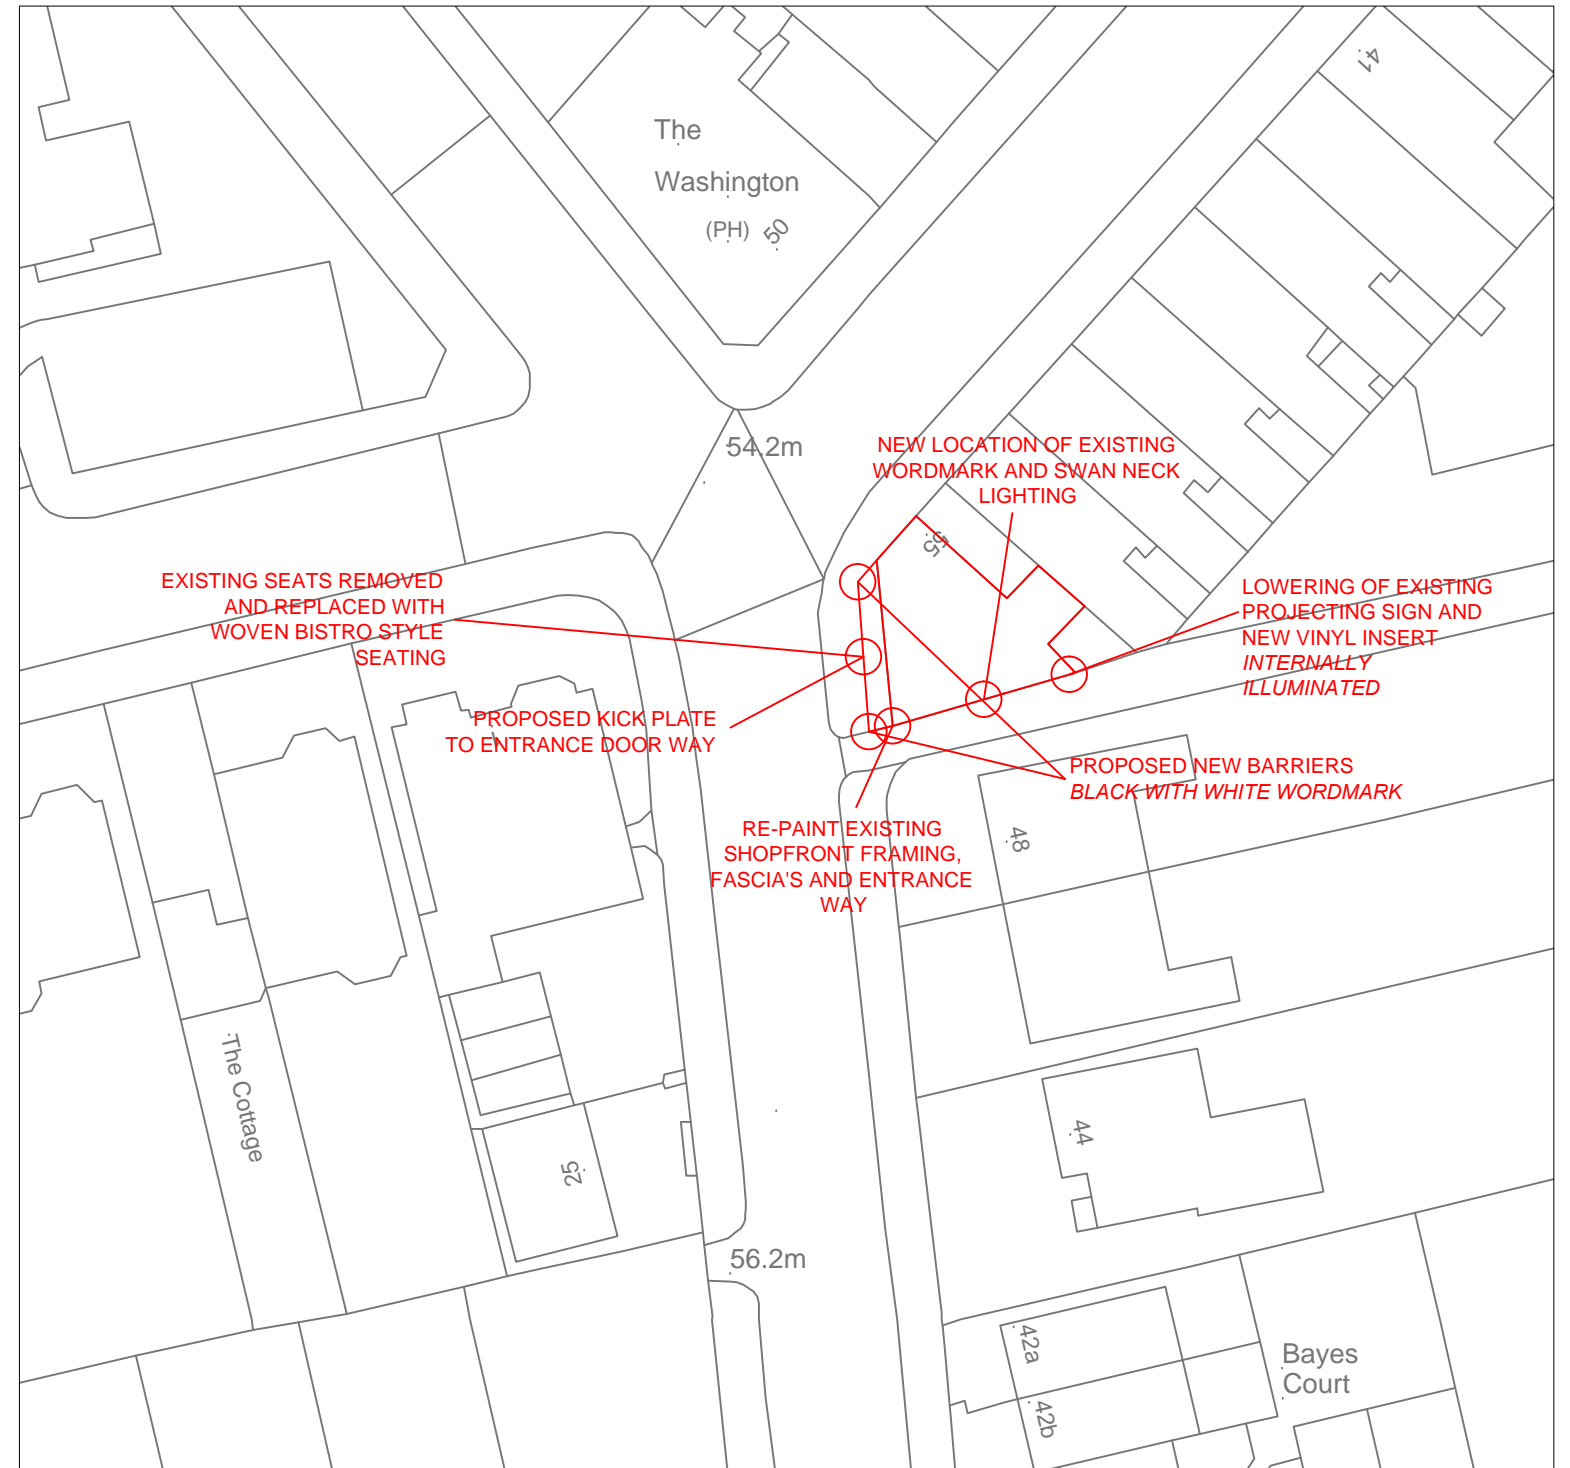


ORDNANCE SURVEY MAP
LICENSE NUMBER: 100041040
PLOT NUMBER: 00393337

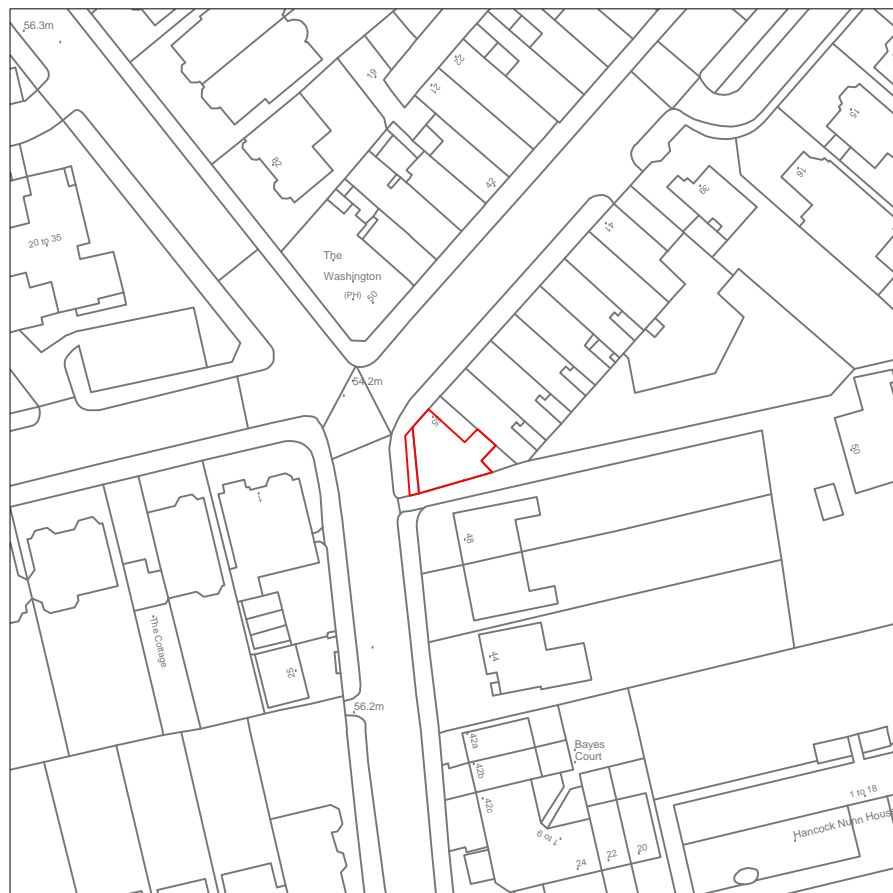

SITE LOCATION PLAN - SCALE: 1:1250 @ A3
SITE AS OUTLINED IN RED
STARBUCKS COFFEE SHOP, 57 England Lane, Belsize Park,
London, NW3 4YD

BLOCK PLAN - SCALE: 1:500 @ A3
SITE AS OUTLINED IN RED
STARBUCKS COFFEE SHOP, 57 England Lane, Belsize Park,
London, NW3 4YD