

- NOTES:
- Drawing based upon the formal survey information issued by GREENHATCH Surveys Ltd and dated January 2015
 - Information to read in conjunction with Structural Engineer and MEP Engineer package information
 - All levels indicated as height above Ordnance Survey Datum taken from survey. To be confirmed.
 - All dimensions subject to a tolerance of +/-5mm.




DATE	REVISIONS
17.06.2015	PL05 PLANNING AMENDMENTS
21.05.2015	PL04 PLANNING AMENDMENTS
13.05.2015	PL03 PLANNING AMENDMENTS
30.03.2015	PL02 PLANNING AMENDMENTS
02.03.2015	PL01 PLANNING APPLICATION

Do not scale from this drawing
All dimensions to be confirmed on site
Information contained within this drawing is the sole copyright of EMRYS Architects Ltd and is not to be reproduced without permission
EMRYS Architects are to be notified immediately of any discrepancies

EMRYS
CAP House | 9-12 Long Lane | London | EC1A 9HA
mail@emrysarchitects.com
www.emrysarchitects.com T: 020 7726 5060

JOINT NO.	1502	CLIENT	GMS
TITLE	259-263 Kentish Town Road NW5		
DWG NO.	PROPOSED PLANS SECOND FLOOR PLAN		
DRAWN	CT	DATE	02.03.2015
CHECKED	GE	STATUS	PLANNING
SCALE	1/100	REV	PL05
DWG NO.	1502-0200-AP-005		

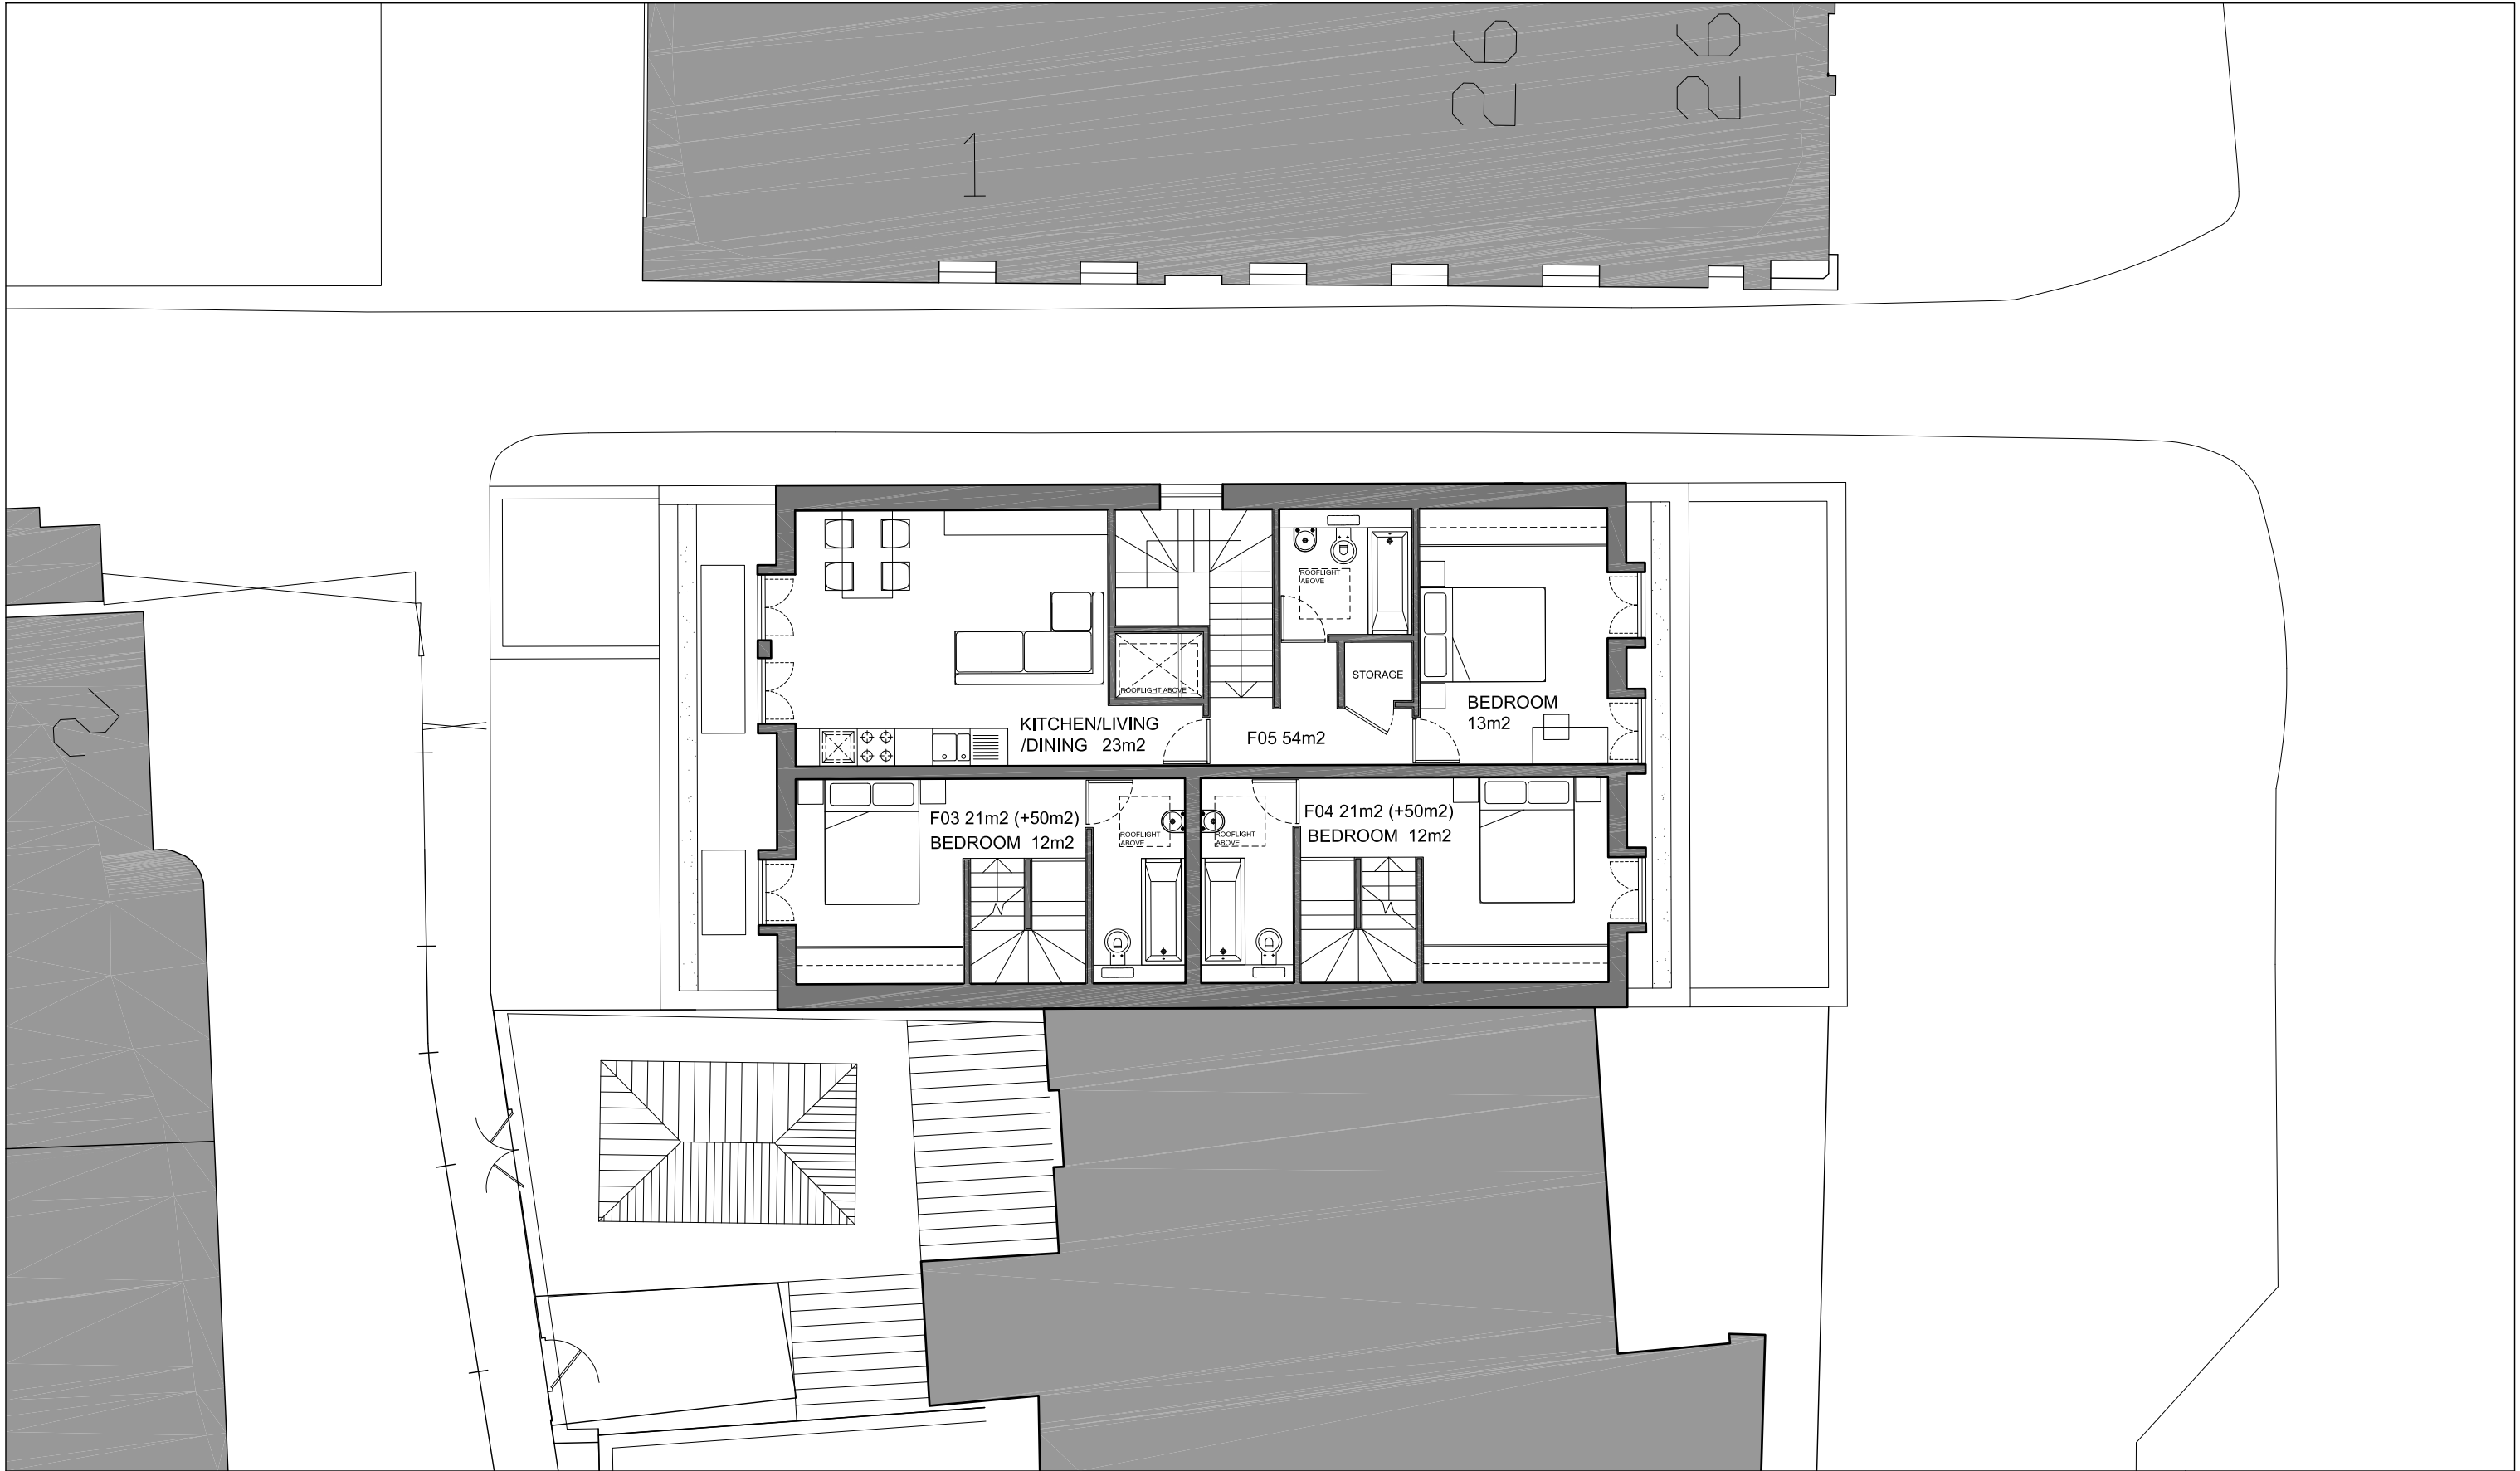

- NOTES:
- Drawing based upon the formal survey information issued by GREENHATCH Surveys Ltd and dated January 2015
 - Information to read in conjunction with Structural Engineer and MEP Engineer package information
 - All levels indicated as height above Ordnance Survey Datum taken from survey. To be confirmed.
 - All dimensions subject to a tolerance of +/-5mm.




DATE	REVISIONS
17.06.2015	PL06 PLANNING AMENDMENTS
02.06.2015	PL05 PLANNING AMENDMENTS
21.05.2015	PL04 PLANNING AMENDMENTS
13.05.2015	PL03 PLANNING AMENDMENTS
30.03.2015	PL02 PLANNING AMENDMENTS
02.03.2015	PL01 PLANNING APPLICATION


Do not scale from this drawing
All dimensions to be confirmed on site
Information contained within this drawing is the sole copyright of EMRYS Architects Ltd and is not to be reproduced without permission
EMRYS Architects are to be notified immediately of any discrepancies

EMRYS
CAP House | 9-12 Long Lane | London | EC1A 9HA
mail@emrysarchitects.com
www.emrysarchitects.com T: 020 7726 5060

JOINT	1502	CLIENT	GMS
TITLE	259-263 Kentish Town Road NW5		
DWG	PROPOSED PLANS THIRD FLOOR		
DRAWN	CT	DATE	02.03.2015
CHECKED	GE	STATUS	PLANNING
SCALE	1/100	REV	PL06
DWG NO.	1502-0200-AP-006		

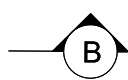KIT
/D/

•
•
•
•

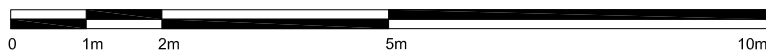


17.06.2015	PL04 PLANNING AMENDMENTS
02.06.2015	PL03 PLANNING AMENDMENTS
21.05.2015	PL02 PLANNING AMENDMENTS
13.05.2015	PL01 PLANNING APPLICATION

Do not scale from this drawing
All dimensions to be confirmed on site
Information contained within this drawing is the sole copyright of EMR
Architects Ltd and is not to be reproduced without permission
EMR/YS Architects are to be notified immediately of any discrepancies

EMRYS
CAP House | 9-12 Long Lane | London | EC1A 9HJ
mail@emrysarchitects.com


JOB#	1502	CLIENT	GMS
TITLE	259-263 Kent St Town Road NW5		
DWG#	PROPOSED PLANS ROOF PLAN		
DRAWN	CT	DATE	13.05.2015
			SCALE @ 1/100
CHECKED	GE	STATUS	PLANNING
		REV	PL04
PROJECT NO.	1502-0200-AP-007		

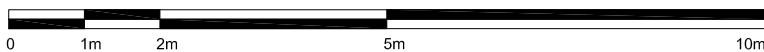


- Drawing based upon the formal survey information issued by GREENHATCH Surveys Ltd and dated January 2015
- Information to read in conjunction with Structural Engineer and MEP Engineer package information
- All levels indicated as height above Ordnance Survey Datum taken from survey. To be confirmed.
- All dimensions subject to a tolerance of +/-5mm.

Do not scale from this drawing
All dimensions to be confirmed on site
Information contained within this drawing is the sole copyright of EMRY'S
Architects Ltd and is not to be reproduced without permission
EMRY'S Architects are to be notified immediately of any discrepancies

1502	CLARK	GMS
TITLE 259-263 Kentish Town Road NW5		
PROPOSED SECTIONS SECTION AA		
DATE	DATE	SCALE & A
CT	02.03.2015	1/100
CHANGED	STATUS	REV.
GE	PLANNING	PL05
1502-0300-AP-001		

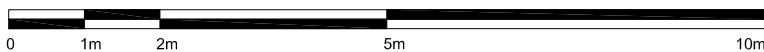

1502-0300-AP-002

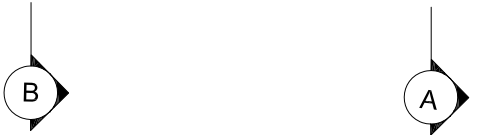


NOTES:

- Drawing based upon the formal survey information issued by the GREENHATCH Surveys Ltd and dated January 2015
- Information to read in conjunction with Structural Engineer and MEP Engineer package information
- All levels indicated as height above Ordnance Survey Datum taken from survey. To be confirmed.
- All dimensions subject to a tolerance of +/-5mm.

Do not scale from this drawing
All dimensions to be confirmed on site
Information contained within this drawing is the sole copyright of EMRYS
Architects Ltd and is not to be reproduced without permission
EMRYS Architects are to be notified immediately of any discrepancies

EMRYS
CAP House | 9-12 Long Lane | London | EC1A 9HA
mail@emrysarchitects.com
www.emrysarchitects.com T: 020 7726 5060

JOB NO.	1502	CLIENT	GMS
TITLE	259-263 Kentish Town Road NW5		
DWG	PROPOSED ELEVATIONS FRONT ELEVATION		
EXAM	CT	DATE	02.03.2015
		SCALE @	1/100
CHECKED	GE	STATUS	PLANNING
		DATE	PL05
DWG NO.	1502-0400-AP-001		

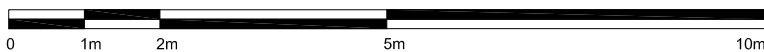

- Drawing based upon the formal survey information issued by GREENHATCH Surveys Ltd and dated January 2015
- Information to read in conjunction with Structural Engineer and MEP Engineer package information
- All levels indicated as height above Ordnance Survey Datum taken from survey. To be confirmed.
- All dimensions subject to a tolerance of $\pm 5\text{mm}$

Do not scale from this drawing
All dimensions to be confirmed on site
Information contained within this drawing is the sole copyright of EMRYS
Architects Ltd and is not to be reproduced without permission
EMRYS Architects are to be notified immediately of any discrepancies

EMRYS
CAP House | 9-12 Long Lane | London | EC1A 9HA
mail@emrysarchitects.com
www.emrysarchitects.com T: 020 7726 5060

ADDRESS	1502	CITY	GMS
TITLE	259-263 Kentish Town Road NW5		
DOWNS	PROPOSED ELEVATIONS CROWN LANE ELEVATION		
DATE	02.03.2015	SCALE	1/100
PROJECT	GE	PLANNING	PL05
PROJECT	1502-0400-AP-002		