


REAR PROPOSED ELEVATION WITH PLANNIING PERMISSION **GRANTED FOR 24 EDIS STREET**



REAR PROPOSED SIDE ELEVATION WITH PLANNING PERMISSION **GRANTED FOR 24B EDIS STREET**

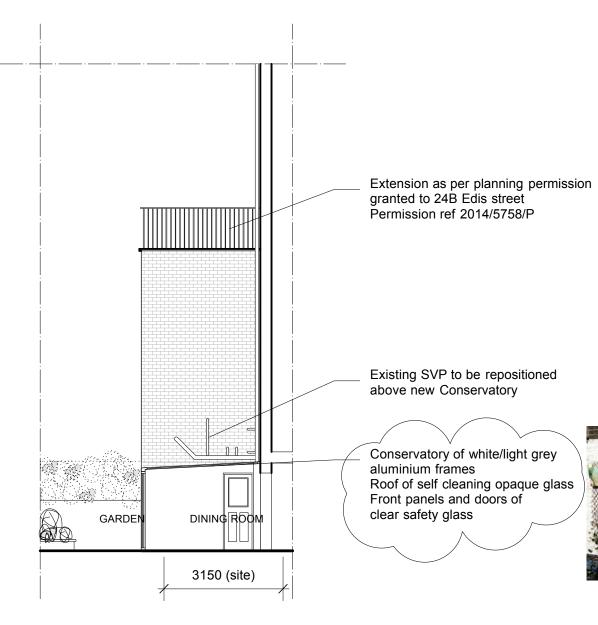

Do not scale from this drawing Check drawing on receipt and immediately report any discrepancies to the Architect



Photo 1 of existing rear elevaton





Photo 2 of existing rear elevaton

Photo 3 of existing rear elevaton



Verify all dimensions and levels on site prior to construction The contents of this drawing are kralform's copyright

A 08.06.15 Amendments to glass roof rev

project 24A Edis street London NW1 scale 1:100@A3 dwg no 183-10

drawing title Proposed Elevations date 05.2015 rev А

kralform Itd t 020 7485 8102 mail@kralform.com a r c h i t e c t u r e www.kralform.com & d e s i g n