


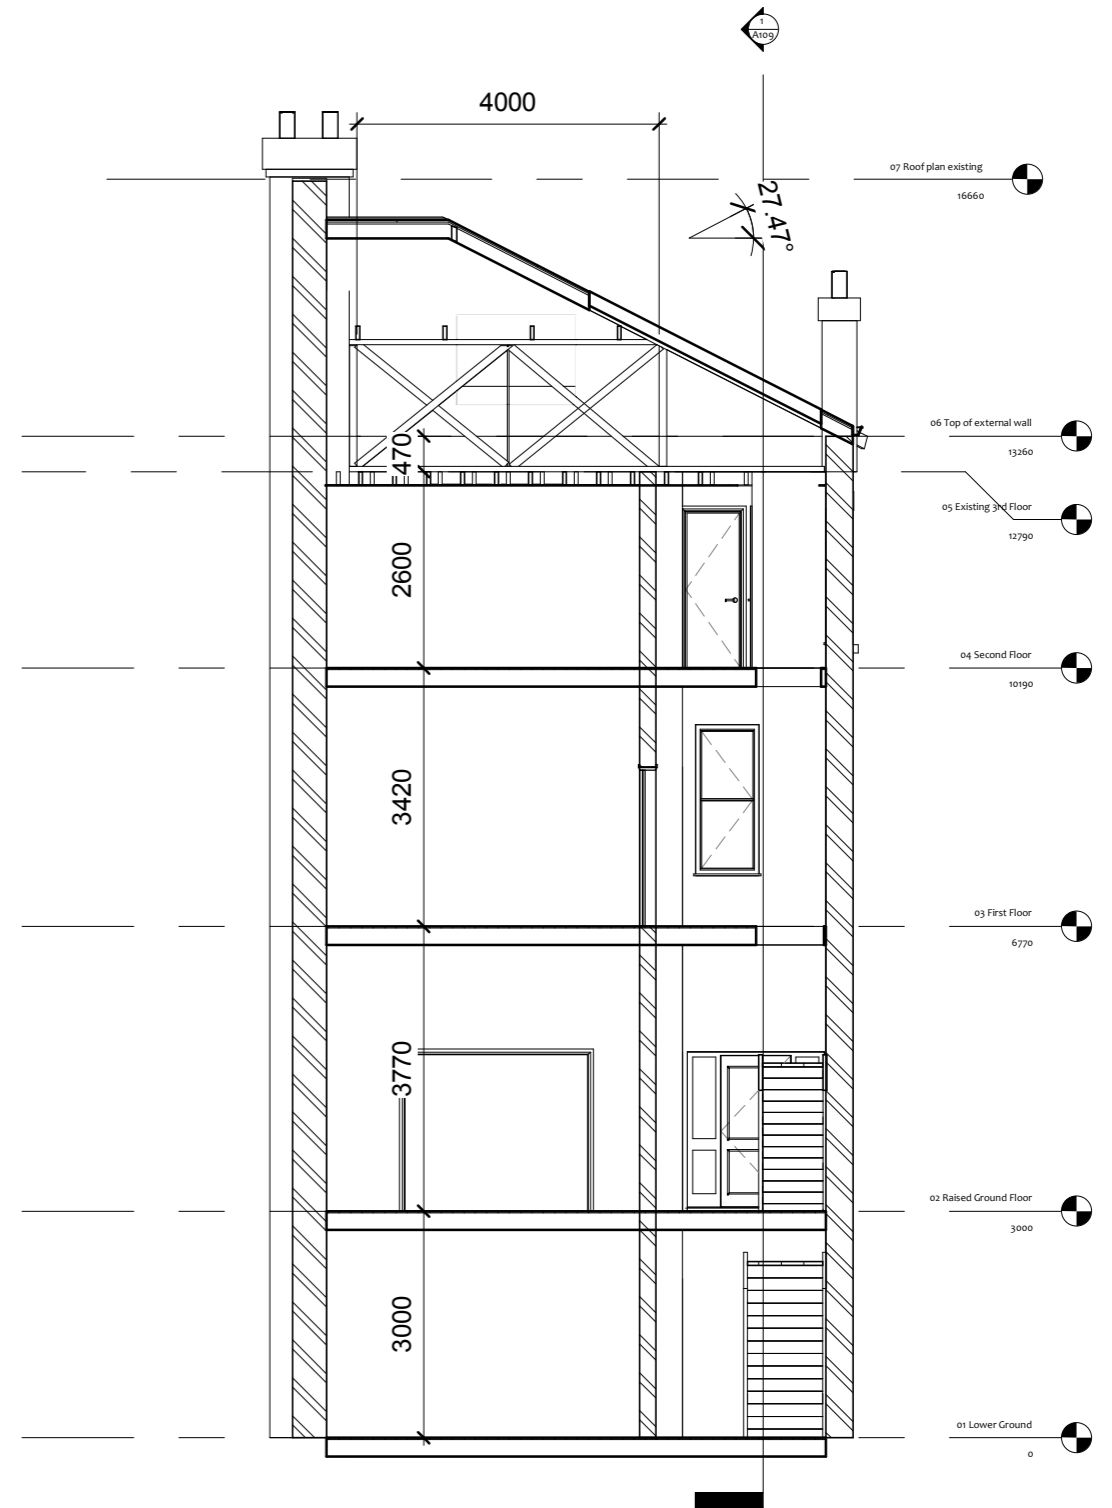

Section 1
1 : 100



Section 9
1 : 100

No.	Description	Date

Mr and Mrs Nye
3 Chalcot Gdns, NW3
4YB

Existing Sections 1 & 9

Project number	Project Number
Date	Issue Date
Drawn by	Author
Checked by	Checker

A109

Scale 1 : 100