




2478 D&D German Gymnasium02-Sheet03Series(PL) Planning2478(PL)083_Proposed Menu box.dgn
T:020 730 0000
Conran

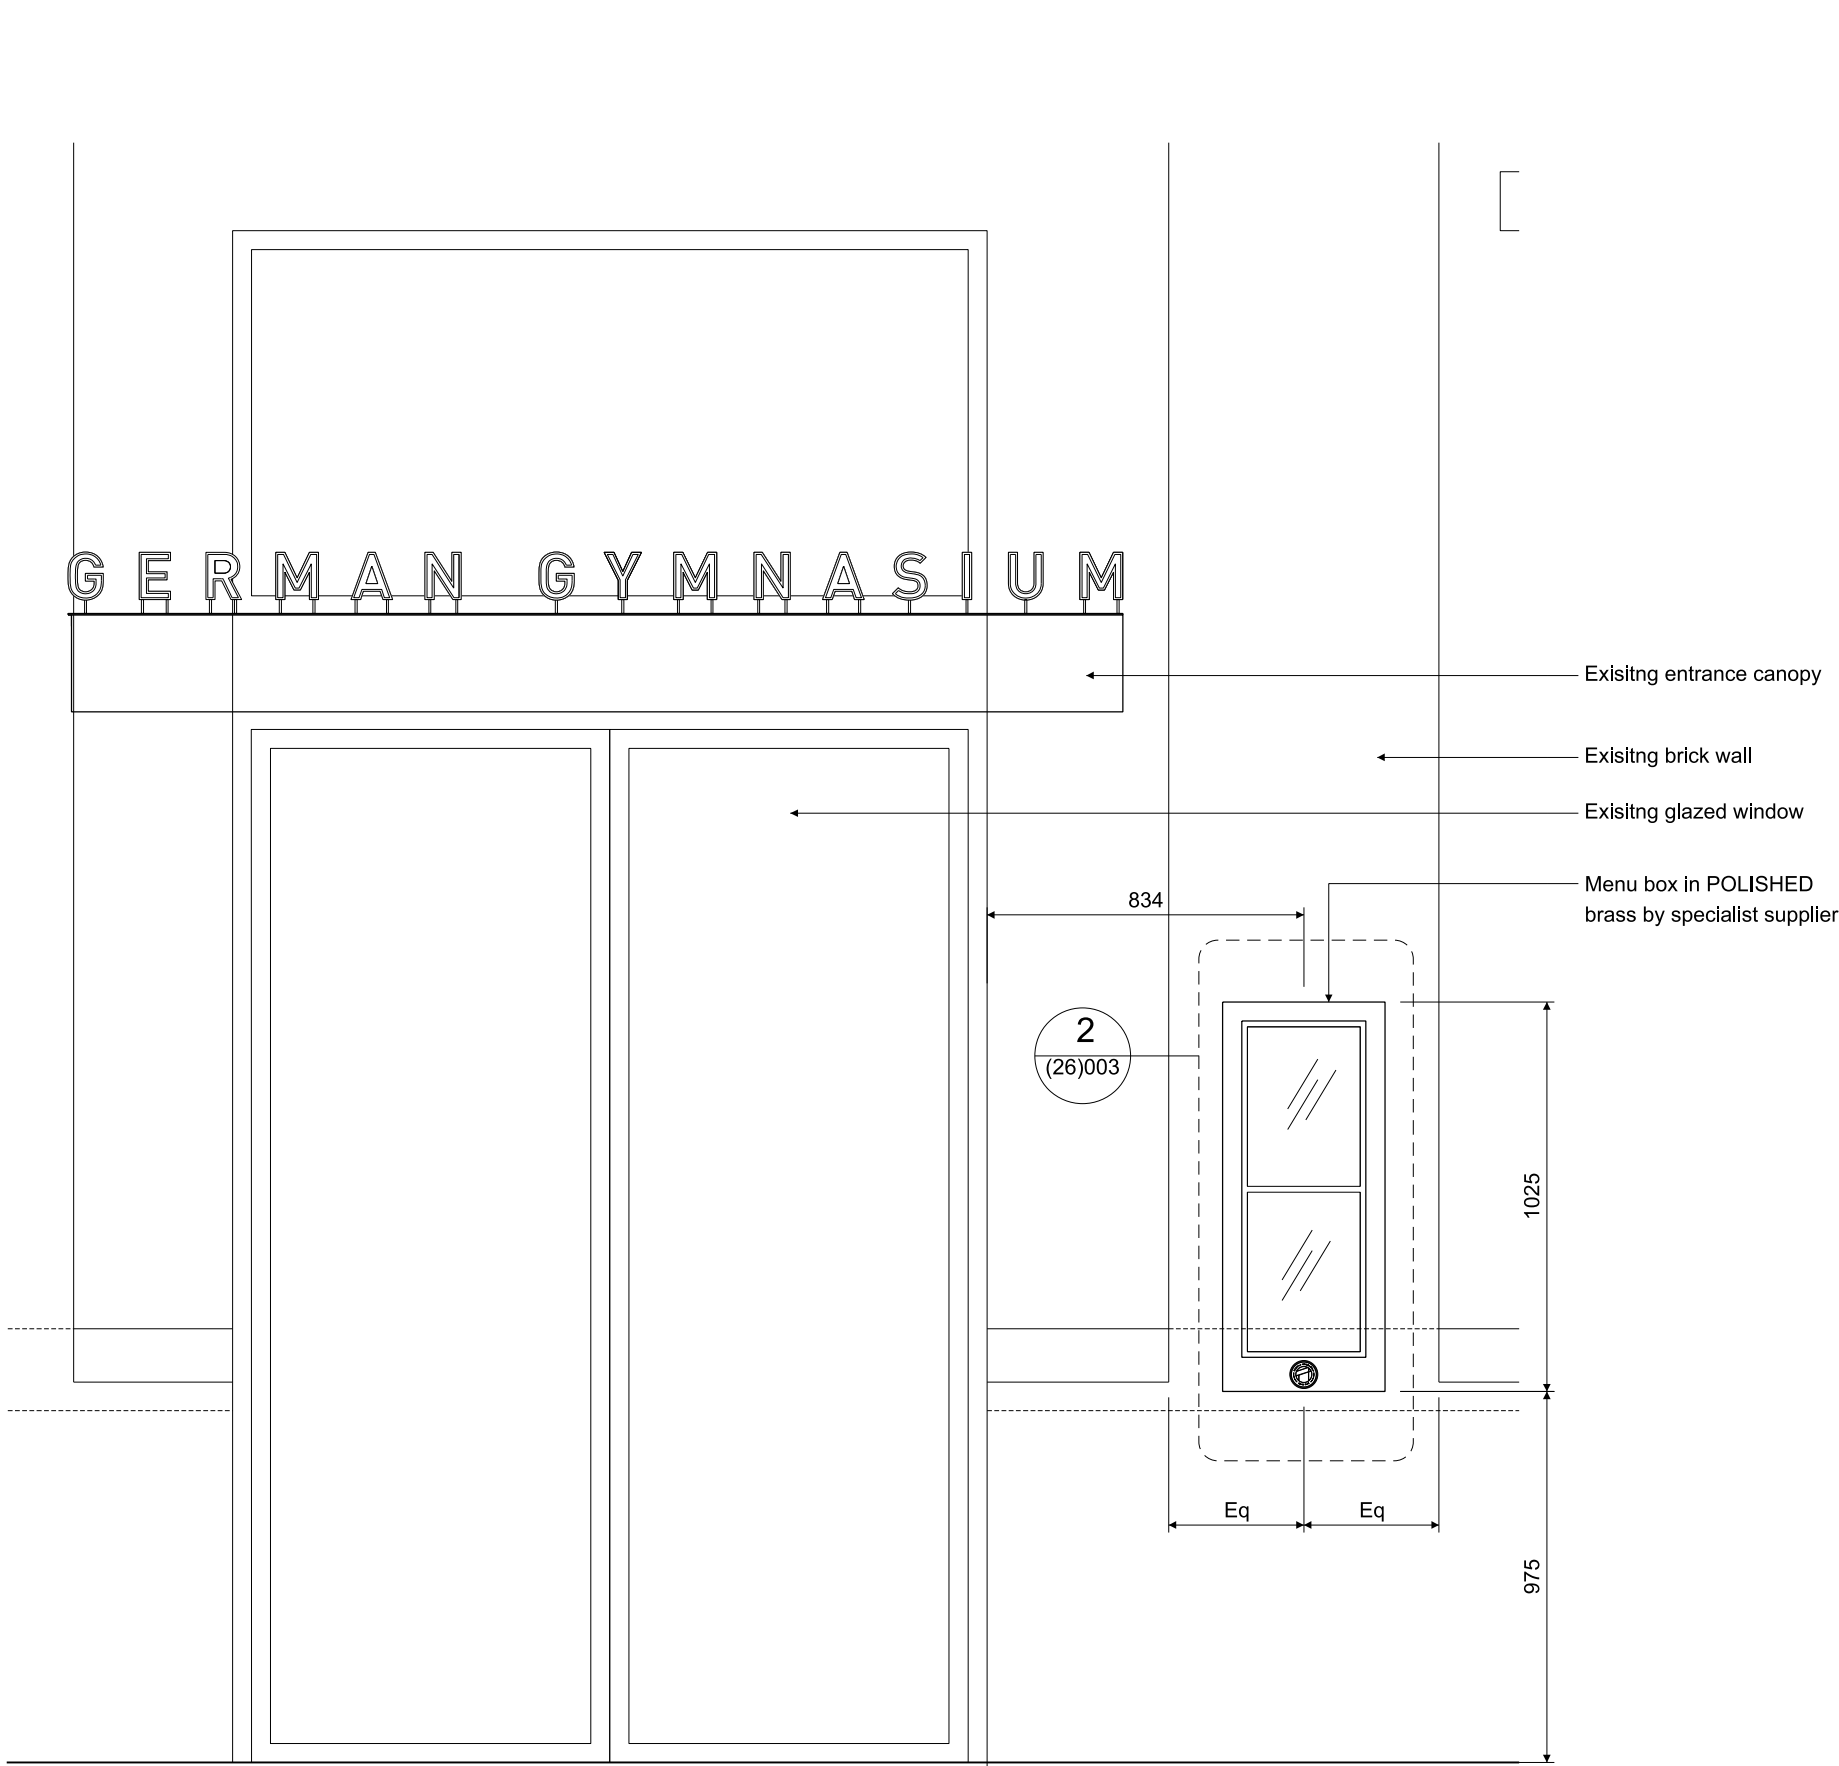

1 ELEVATION 1:10
ENTRANCE MENU BOX

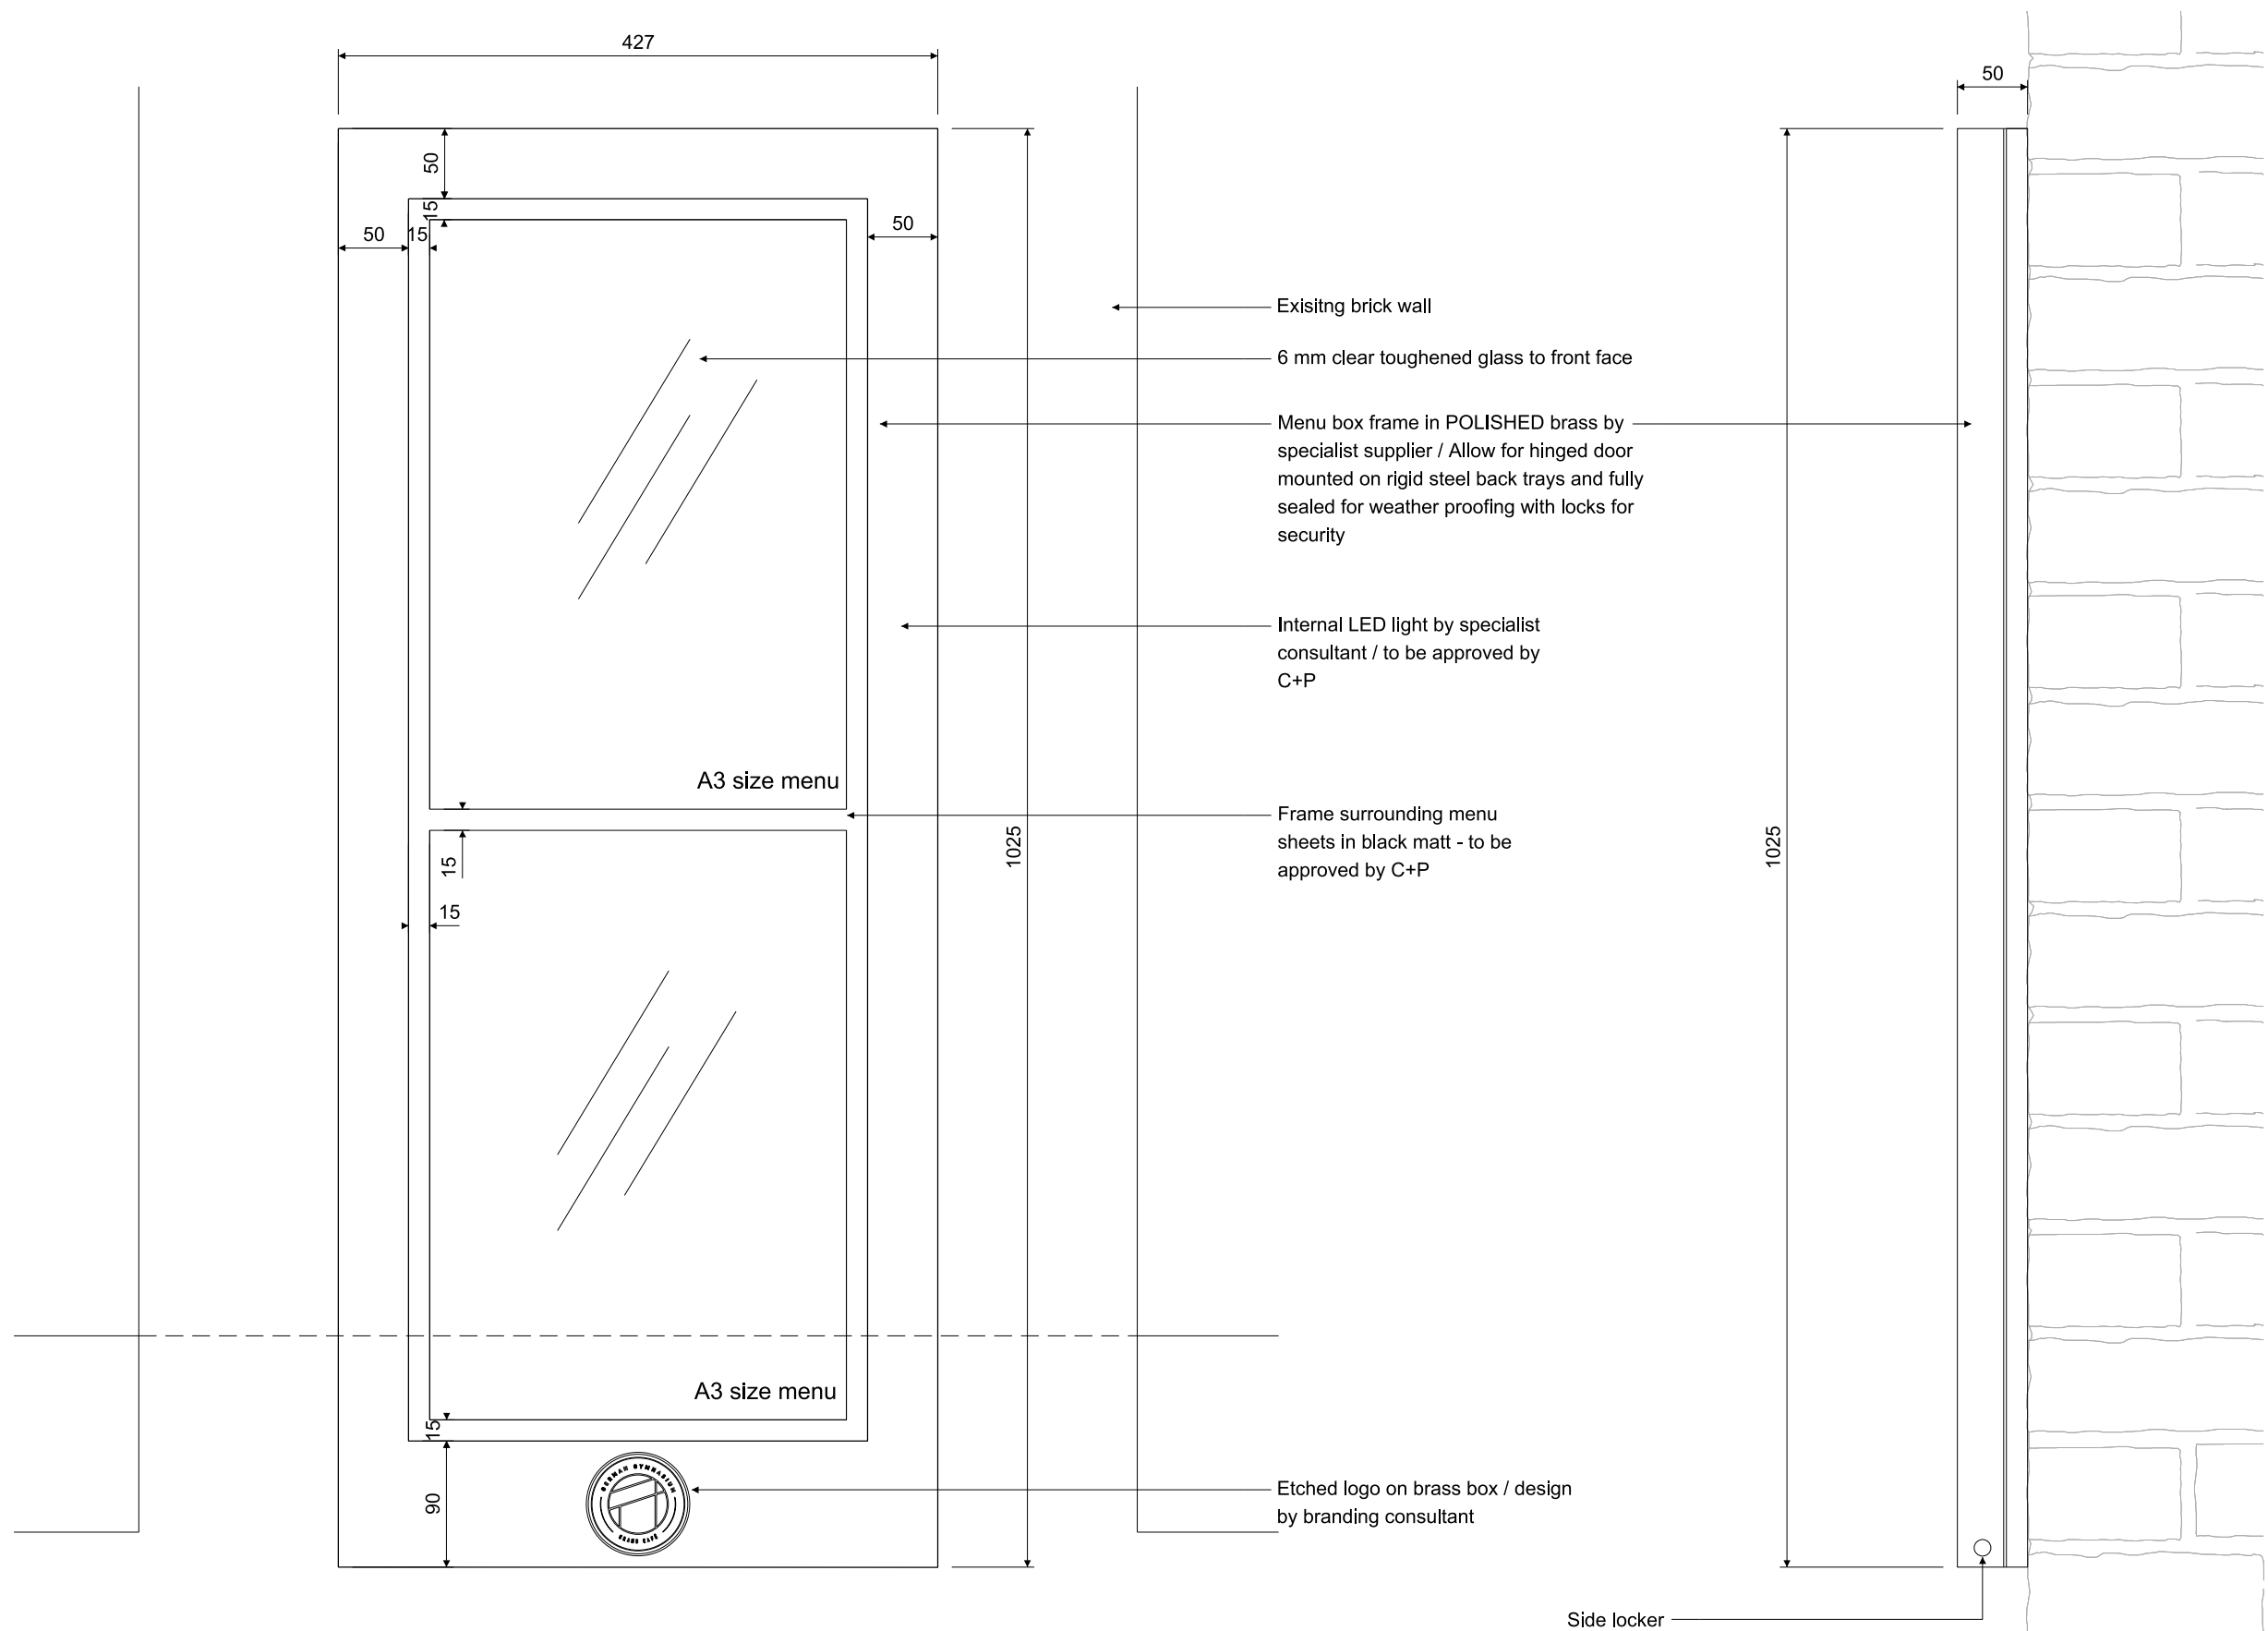

2 ELEVATION 1:10
ENTRANCE MENU BOX

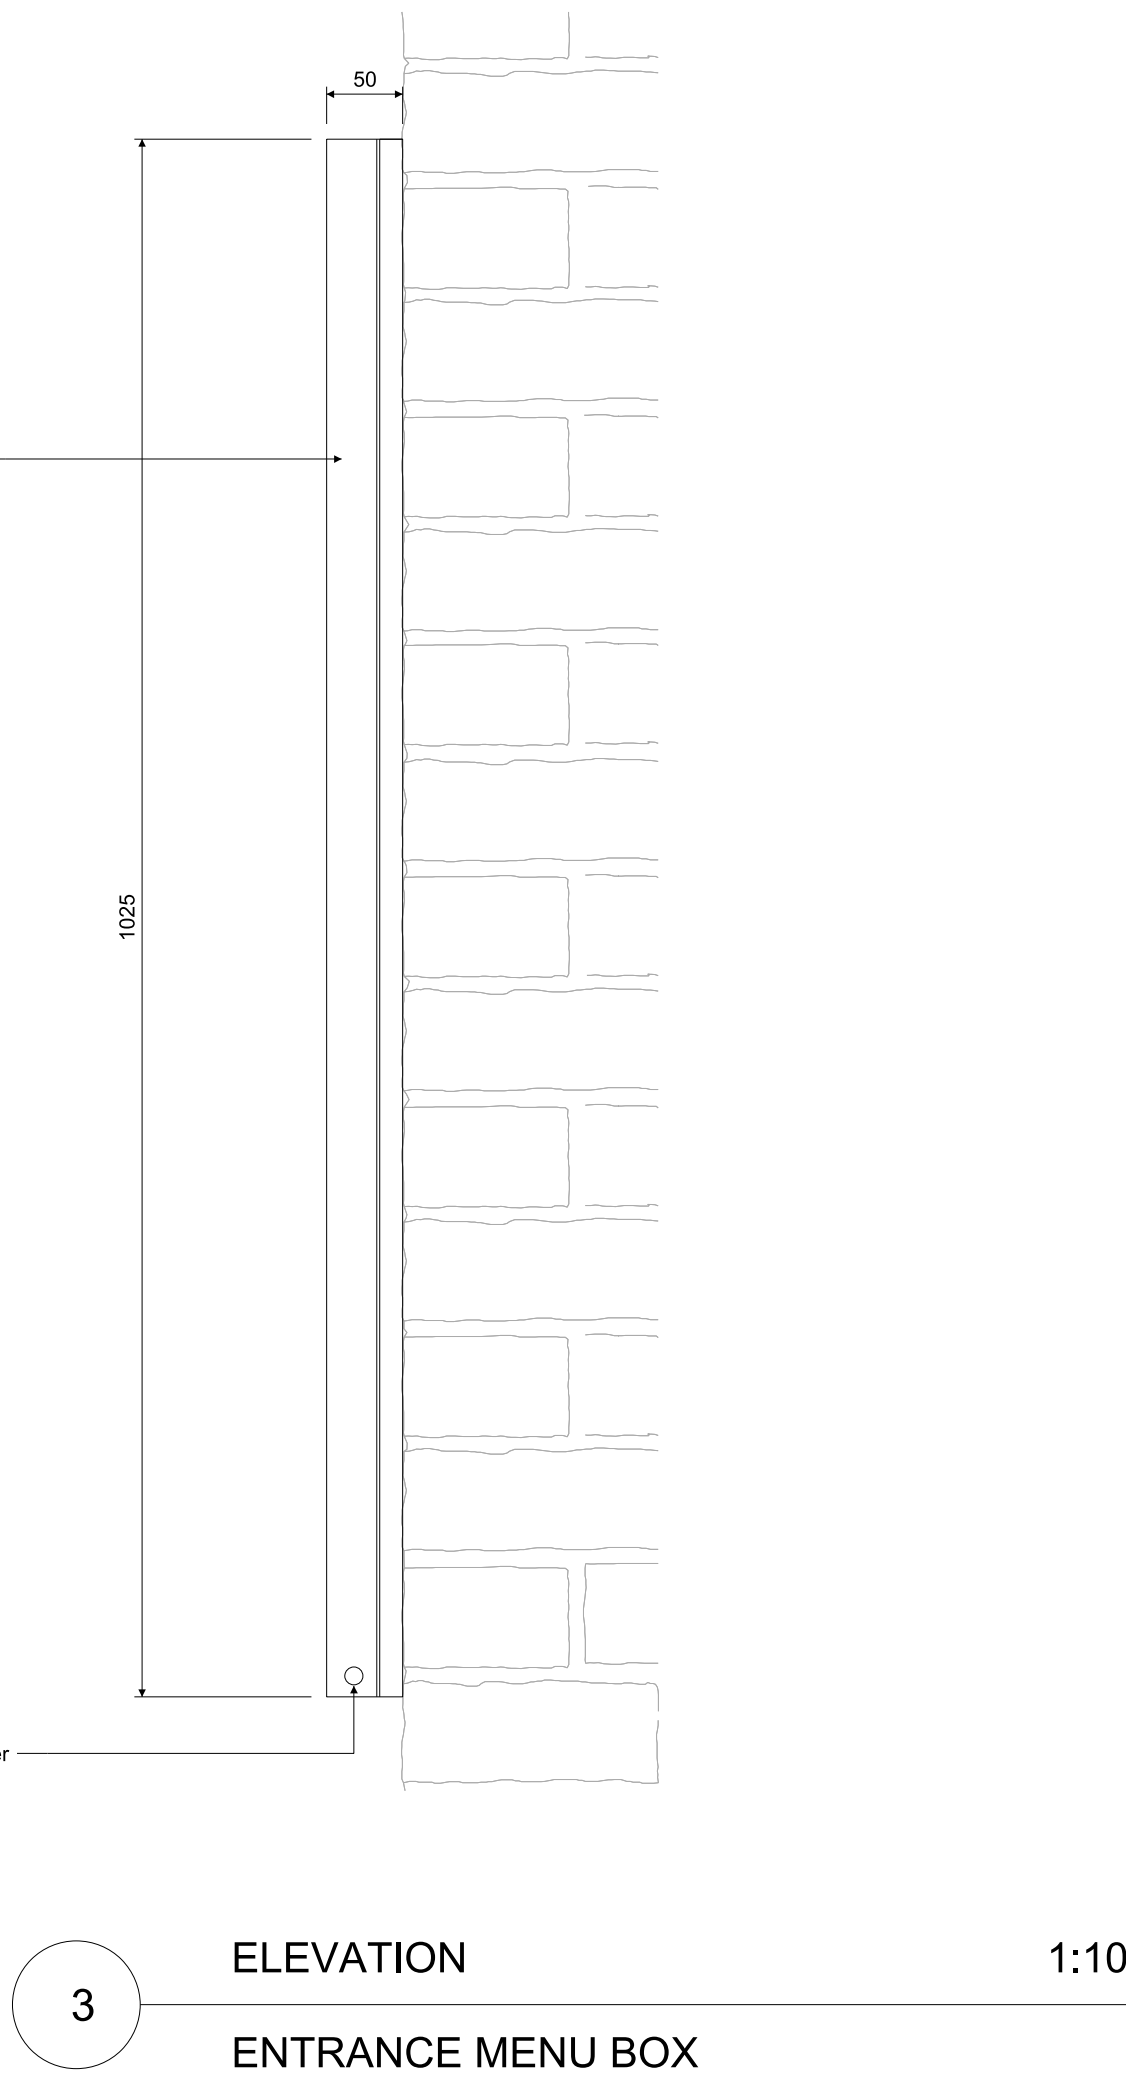

3 ELEVATION 1:10
ENTRANCE MENU BOX

NOTE:
DRAWING INDICATES DESIGN INTENT
ONLY. COMPLETE DETAILS TO BE
DEVELOPED WITH SPECIALIST
MANUFACTURER.

ALL FINISHES TO BE APPROVED BY C+P

All dimensions must be checked on site and not scaled from this drawing. © Conran and Partners Limited

Rev	Date	Reason	By	Checked	Rev	Date	Reason	By	Checked	Notes
-----	------	--------	----	---------	-----	------	--------	----	---------	-------

All elements of interior design, kitchen layout, bar design, signage/graphics and services design are indicative and subject to revisions at the time of fit-out design.

Project: D&D German Gymnasium
Client: D&D London
Drawing title: Entrance Menu Box
Proposed Menu Box
Scale 1:10 @ A1 Date: 18.06.15 Drawn by: CSW
Project number: 2478 Drawing No: (PL)083 Rev:
Status: PLANNING Checked by: CSW

CONRAN+
PARTNERS

LONDON OFFICE
Conran Building,
22 Shad Thames,
London SE1 2YU
Telephone +44 (0) 20 7403 8899
Email cp@conran.com