



SECTION A1

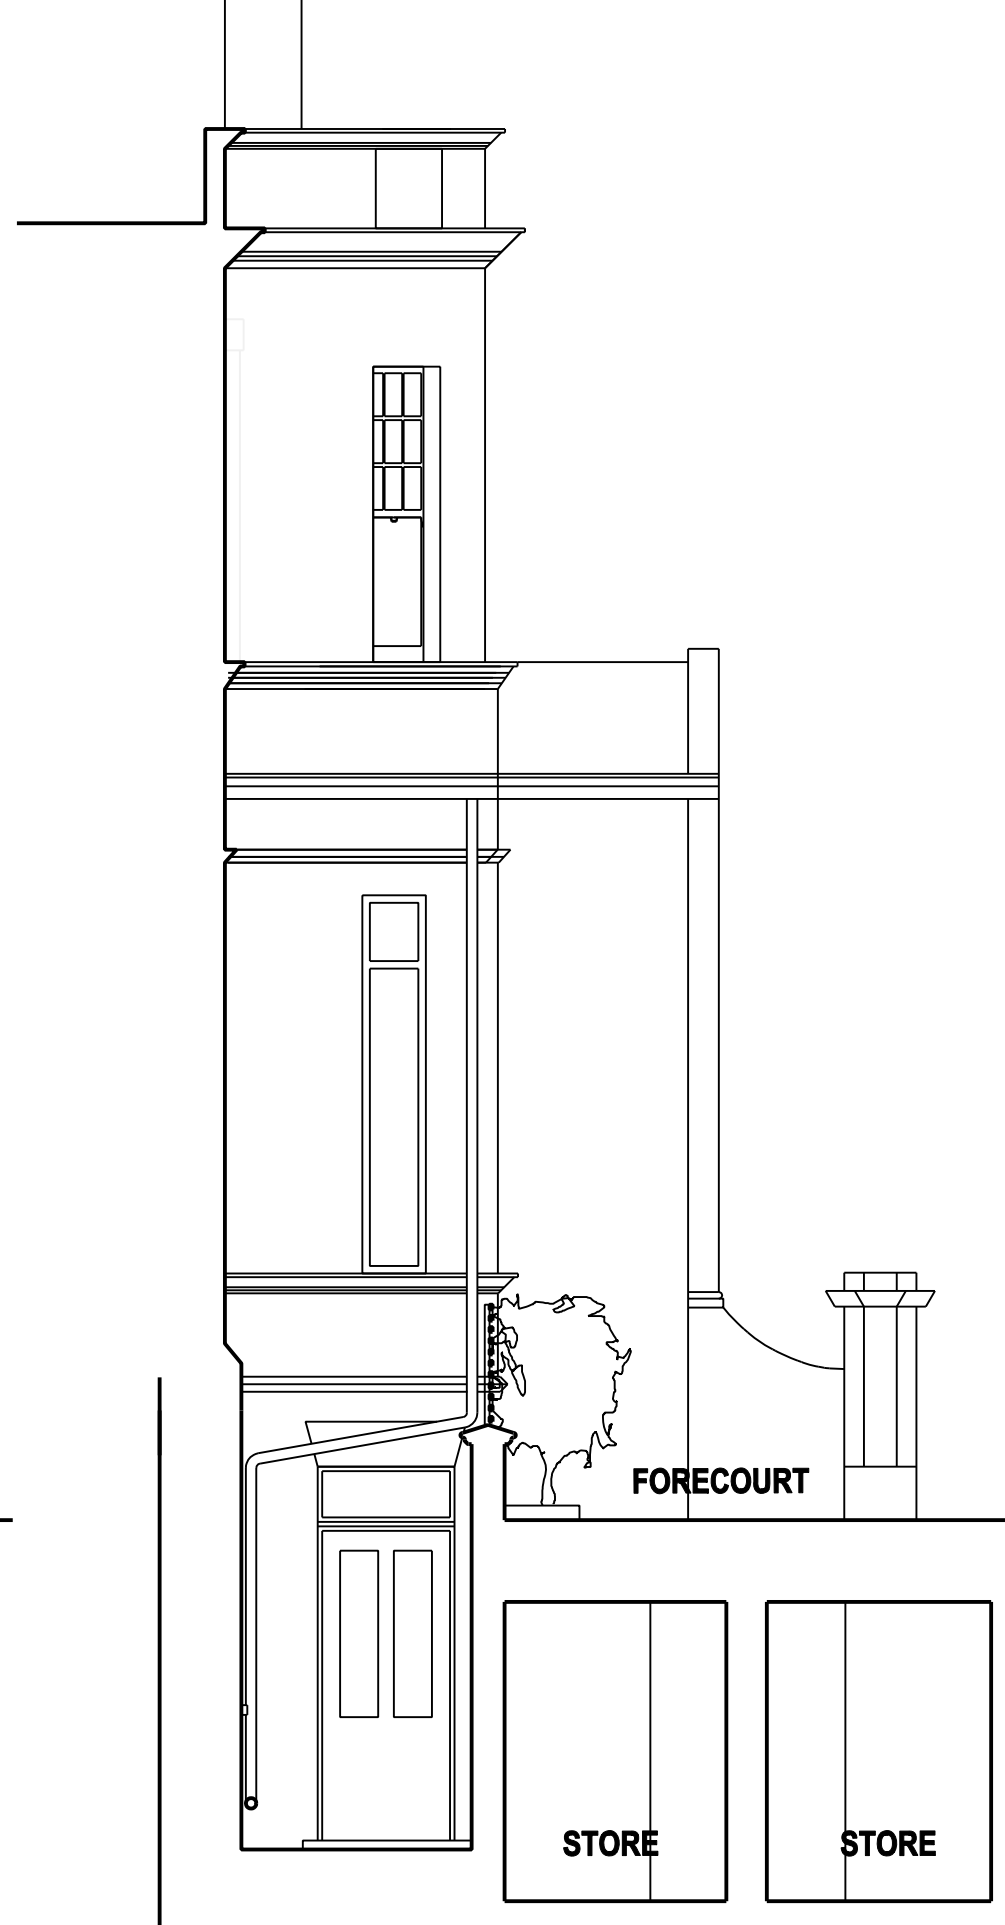

SECTION A2

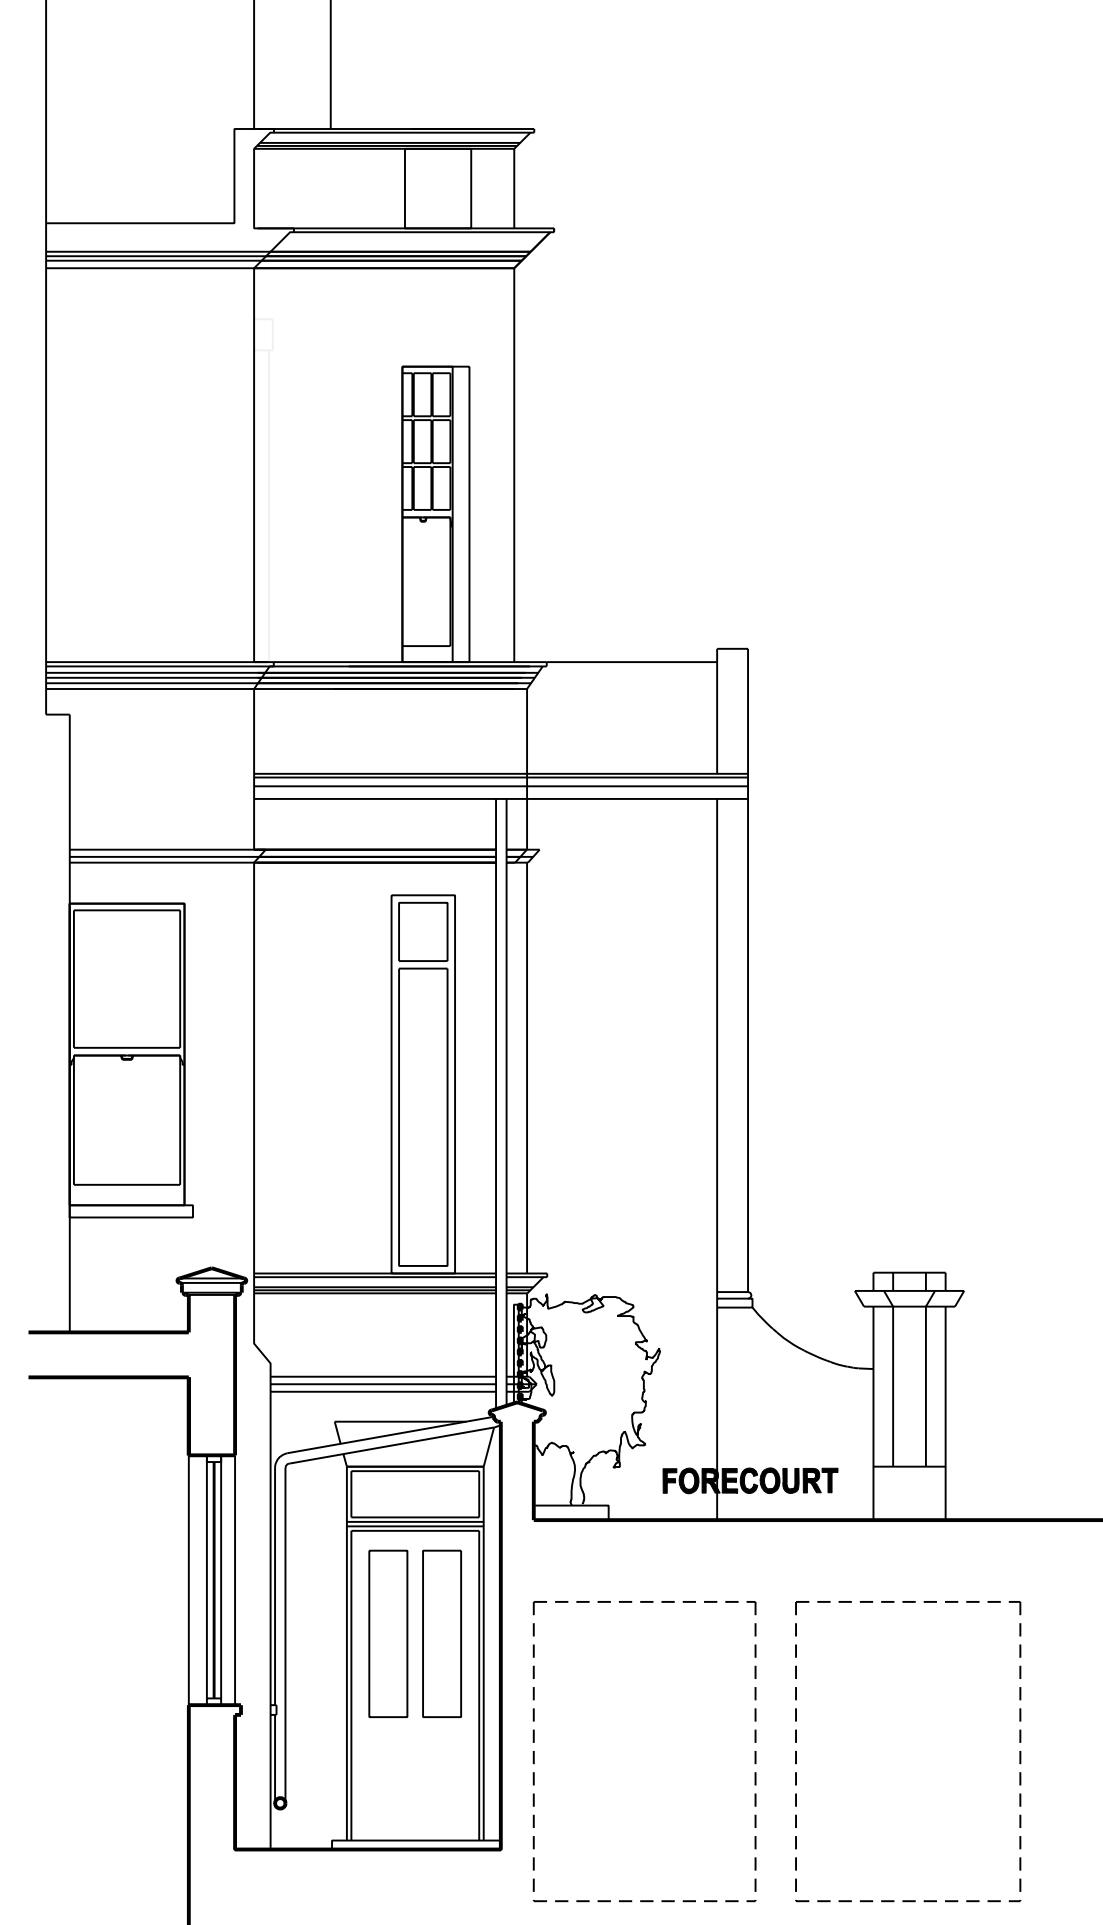

SECTION A3

1:50 @ A3

REVISION:
 LYNCHBURST GARDENS
 BASEMENT WORKS
 CROSS SECTIONS A1 A2 A3 EXISTING
 18/03/15
 Date

RICHARD
 PARTRIDGE
 ARCHITECT
 Job No. **LGB- 006** Rev. No.

63 GRANVILLE PARK LONDON SE13 7DW Tel. 0208-473-5358