


Pilgrims Lane - Site Plan

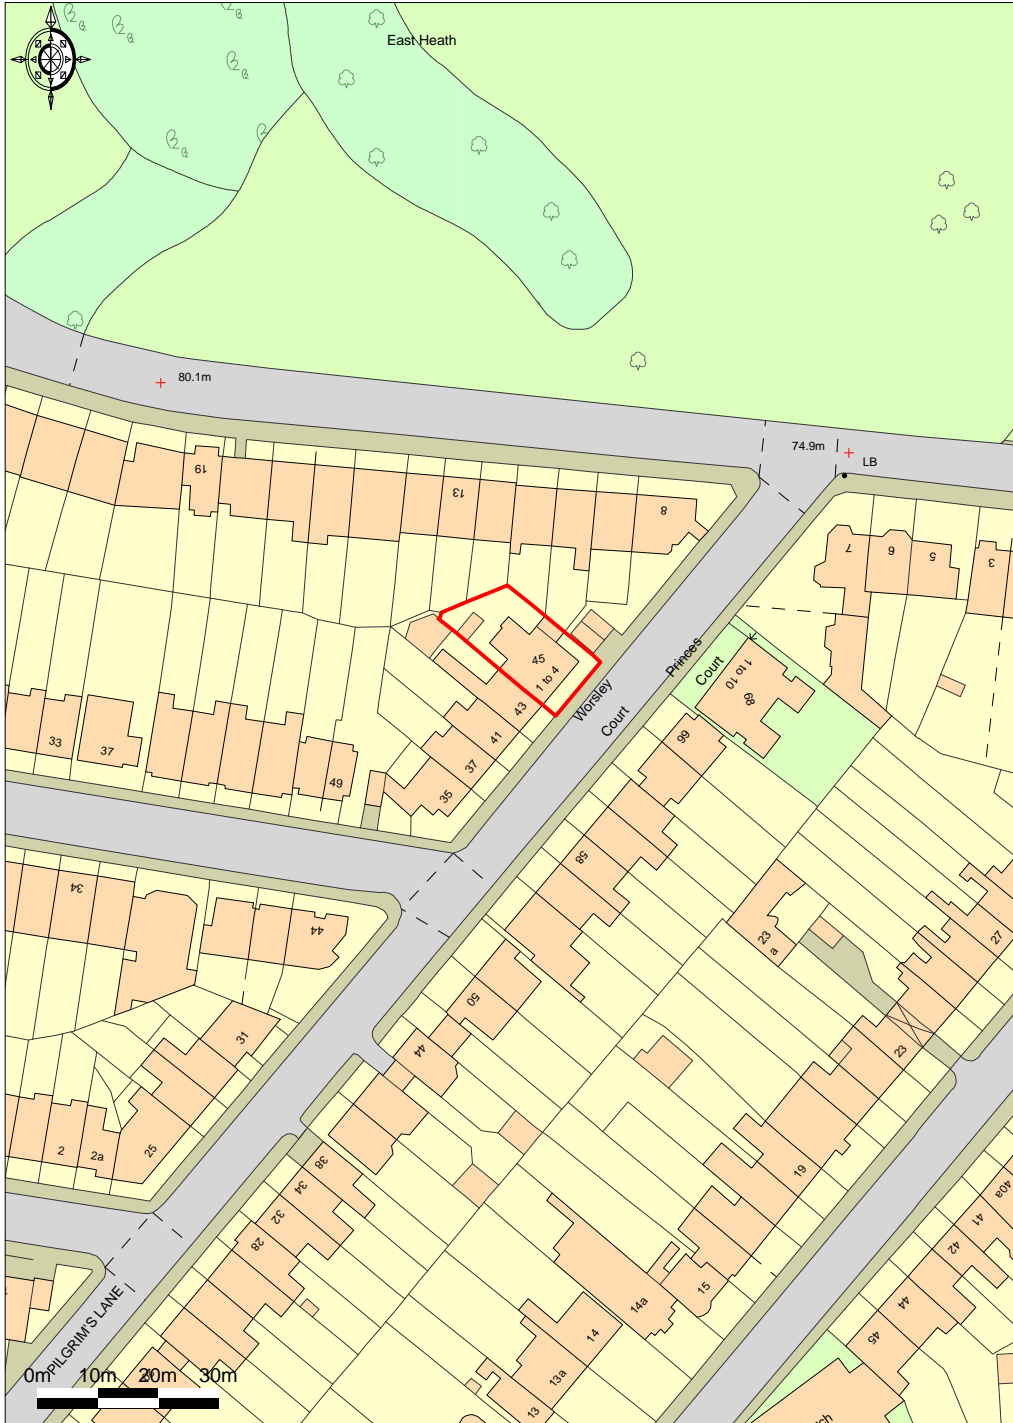

Ordnance Survey © Crown Copyright 2011. All rights reserved.
Licence number 100020449. Plotted Scale - 1:1250

