



notes  
 Do not scale drawing  
 All dimensions to be checked on site  
 The ownership of the copyright of this drawing is retained by the architect whose consent must be obtained before any use or reproduction of the drawing or part thereof can be made.  
 This drawing should be read in conjunction with all other relevant documentation

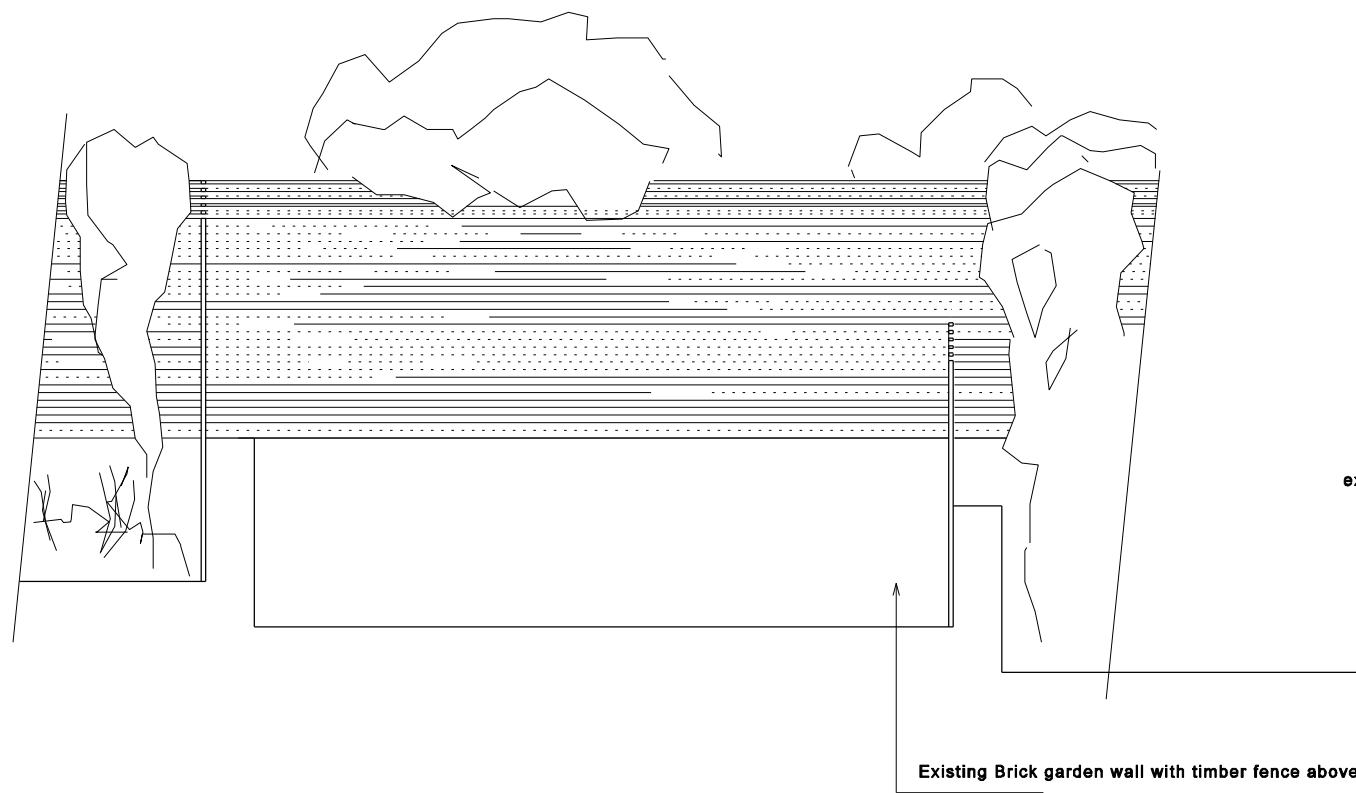

EXISTING ELEVATION

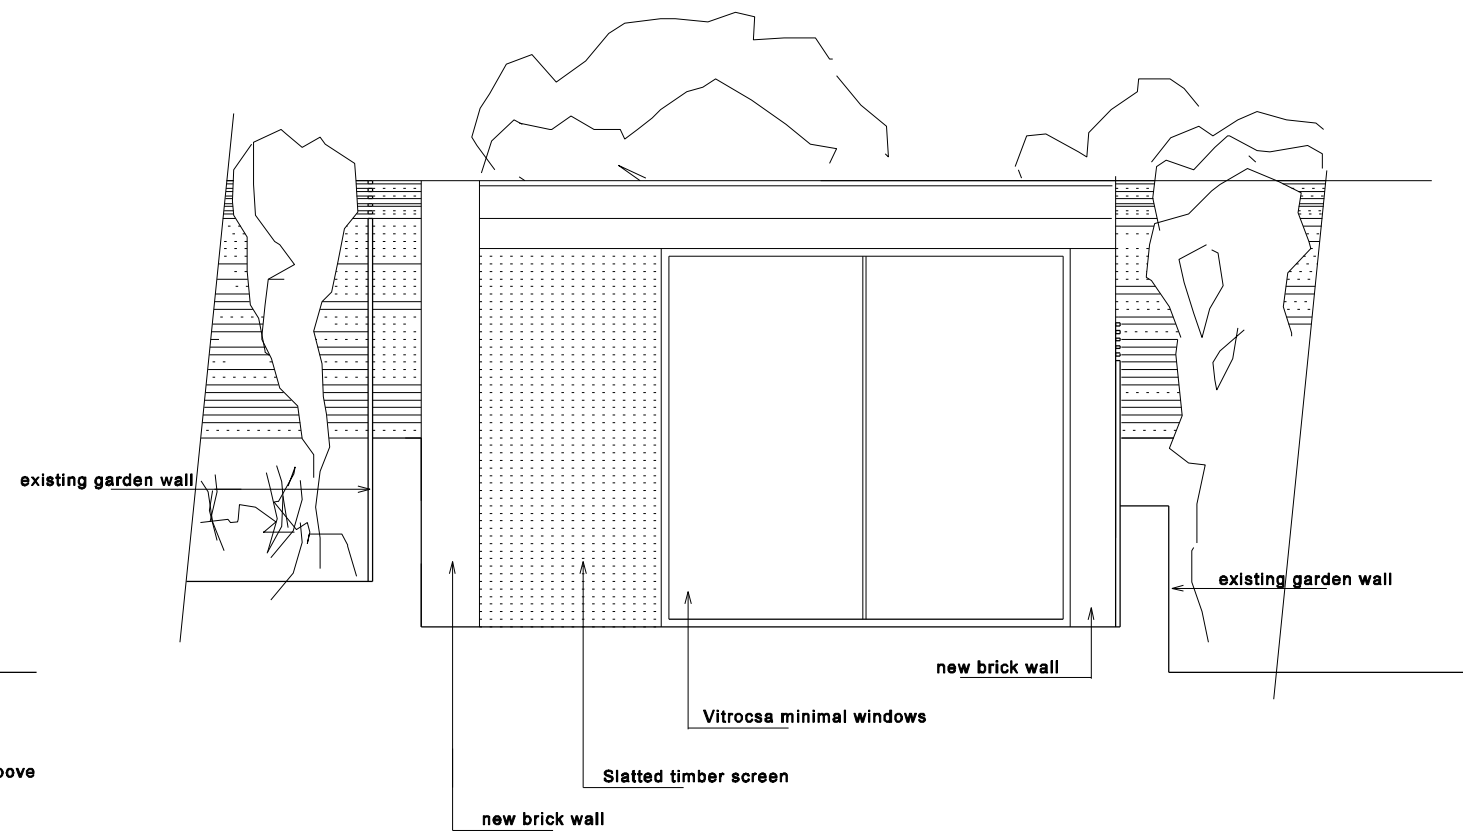

Existing Brick garden wall with timber fence above

new brick wall


Vitrocsa minimal windows

Slatted timber screen

new brick wall

existing garden wall

/ 18.06.2015 Planning  
 rev date amendment  
 project 10 St Ann's Gardens  
 scale 1:50 @ A3  
 drawing Garden room  
 Exiting and proposed elevations  
 drawing no PL-100

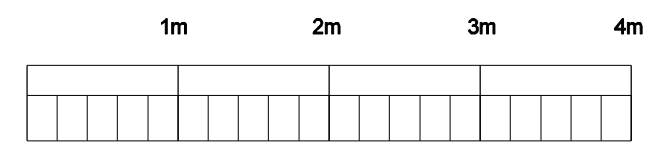

Paul+O Architects ltd  
 unit 8, 73 maygrove road  
 west hampstead  
 london nw6 2eg  
 t/f +44 020 7604 3818  
 www.paul-o-architects.com